


FED. RD. DIVISION	STATE	PROJECT	
2	OHIO		

178
228

LAKE COUNTY
LAK-44-170

PLAN	DATE
DESIGNED	
PLOTTED	
CHECKED	
NO.	

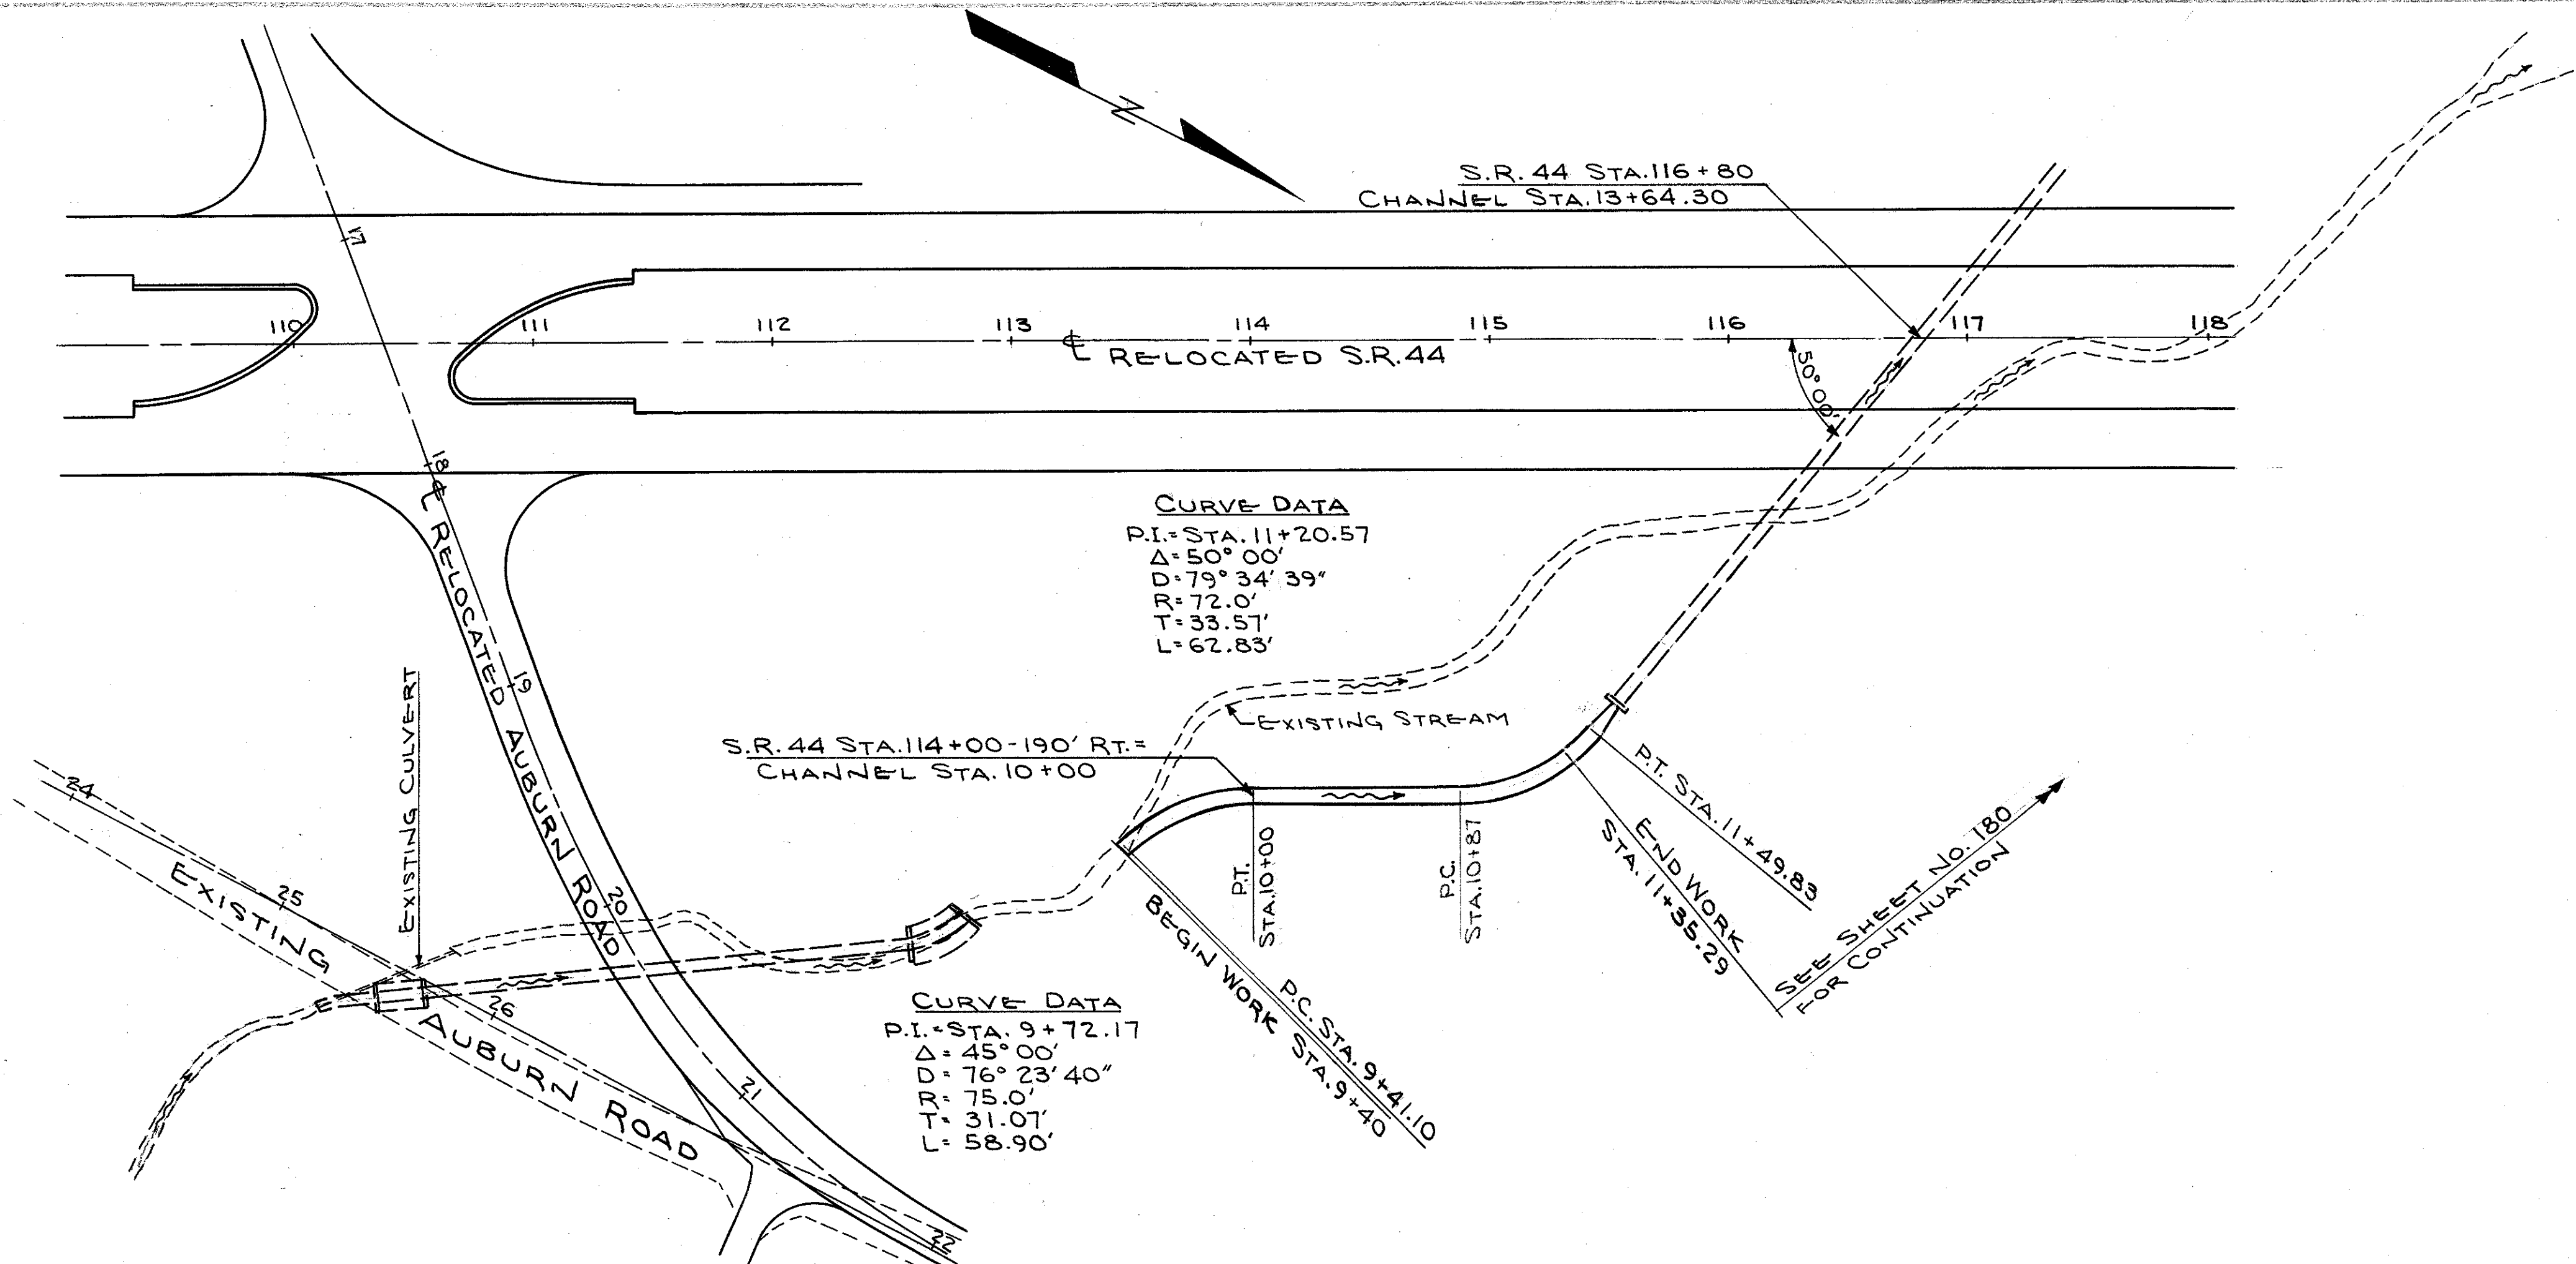

NOTE: FOR CROSS SECTIONS
SEE SHEET 179

SCALE: 1"=50'

PROFILE	DATE
DESIGNED	
PLOTTED	
CHECKED	
NO.	

