


End Area		Volume		Seeding	
Cut	Fill	Cut	Fill	Width	Area
Feet	SqYds	Feet	SqYds	Feet	SqYds
70	102	87	145		
56	109	72	186		
22	92	14	102		
8	128	6	80		
2					

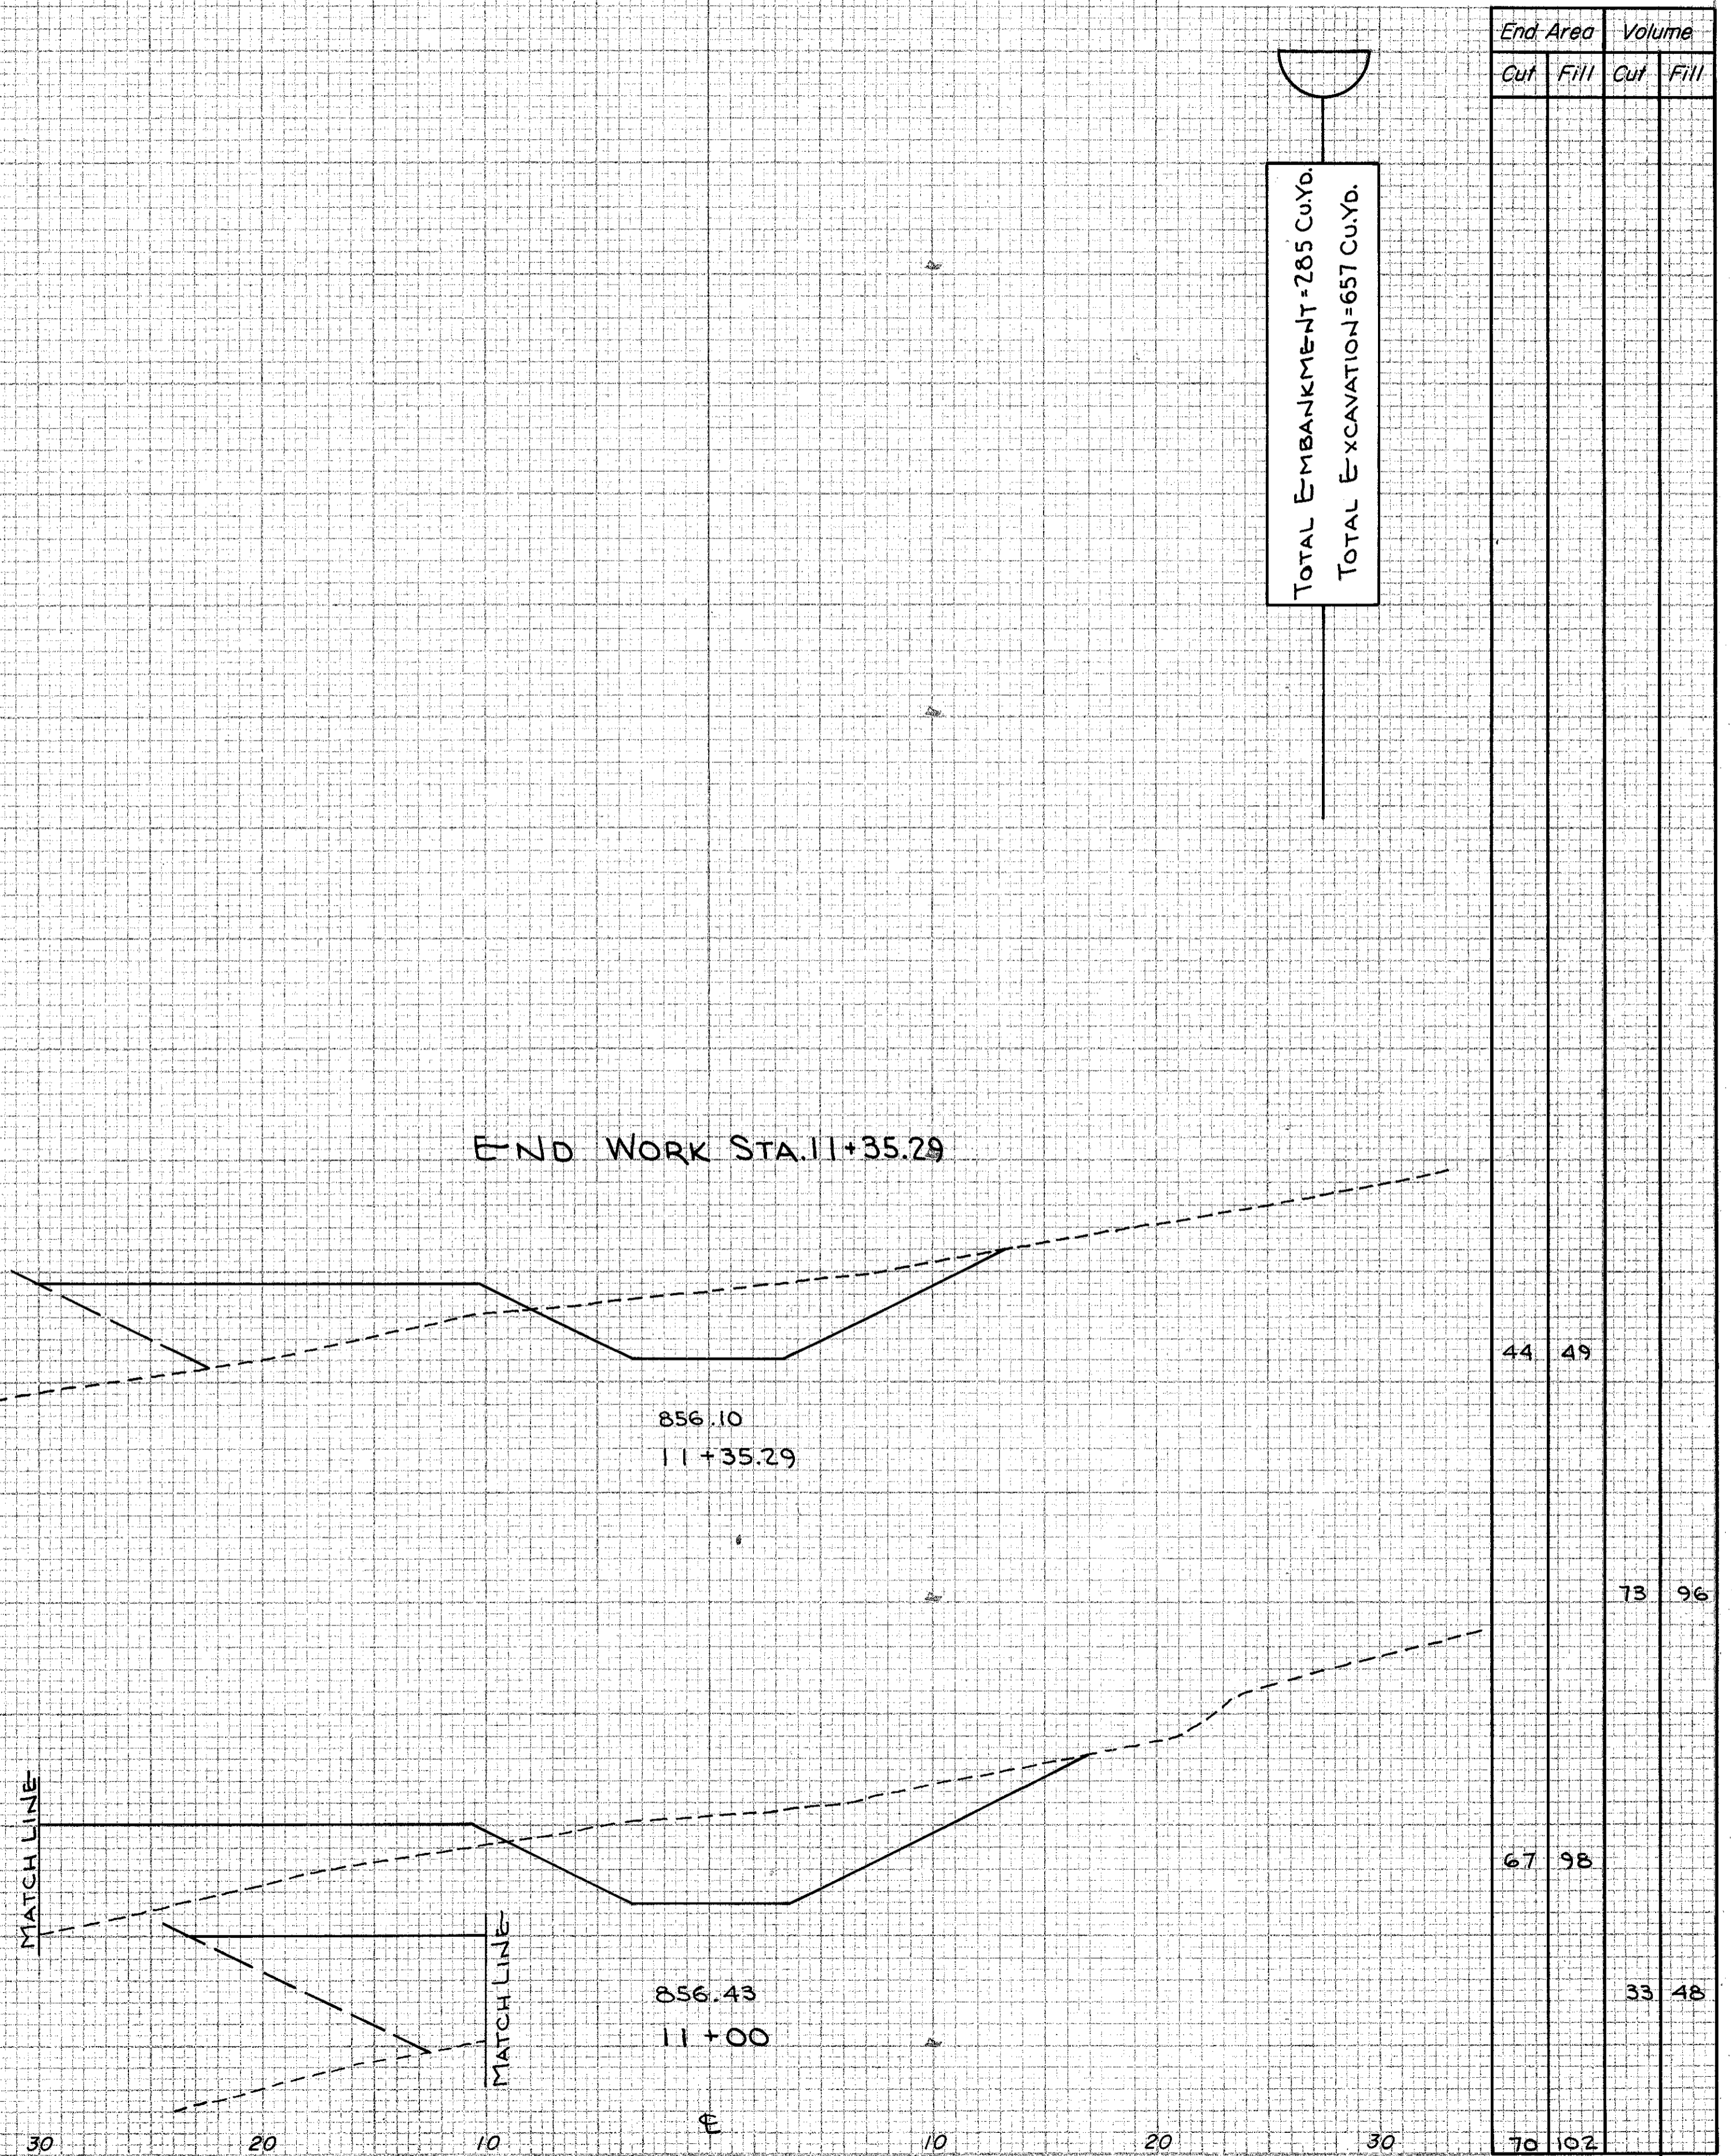

TOTAL EMBANKMENT = 285 Cu.Yd.
TOTAL EXCAVATION = 657 Cu.Yd.

End Area		Volume	
Cut	Fill	Cut	Fill
Feet	SqYds	Feet	SqYds
44	49	73	96
67	98	33	48
70	102		