



LAKE COUNTY
LAK-44-170

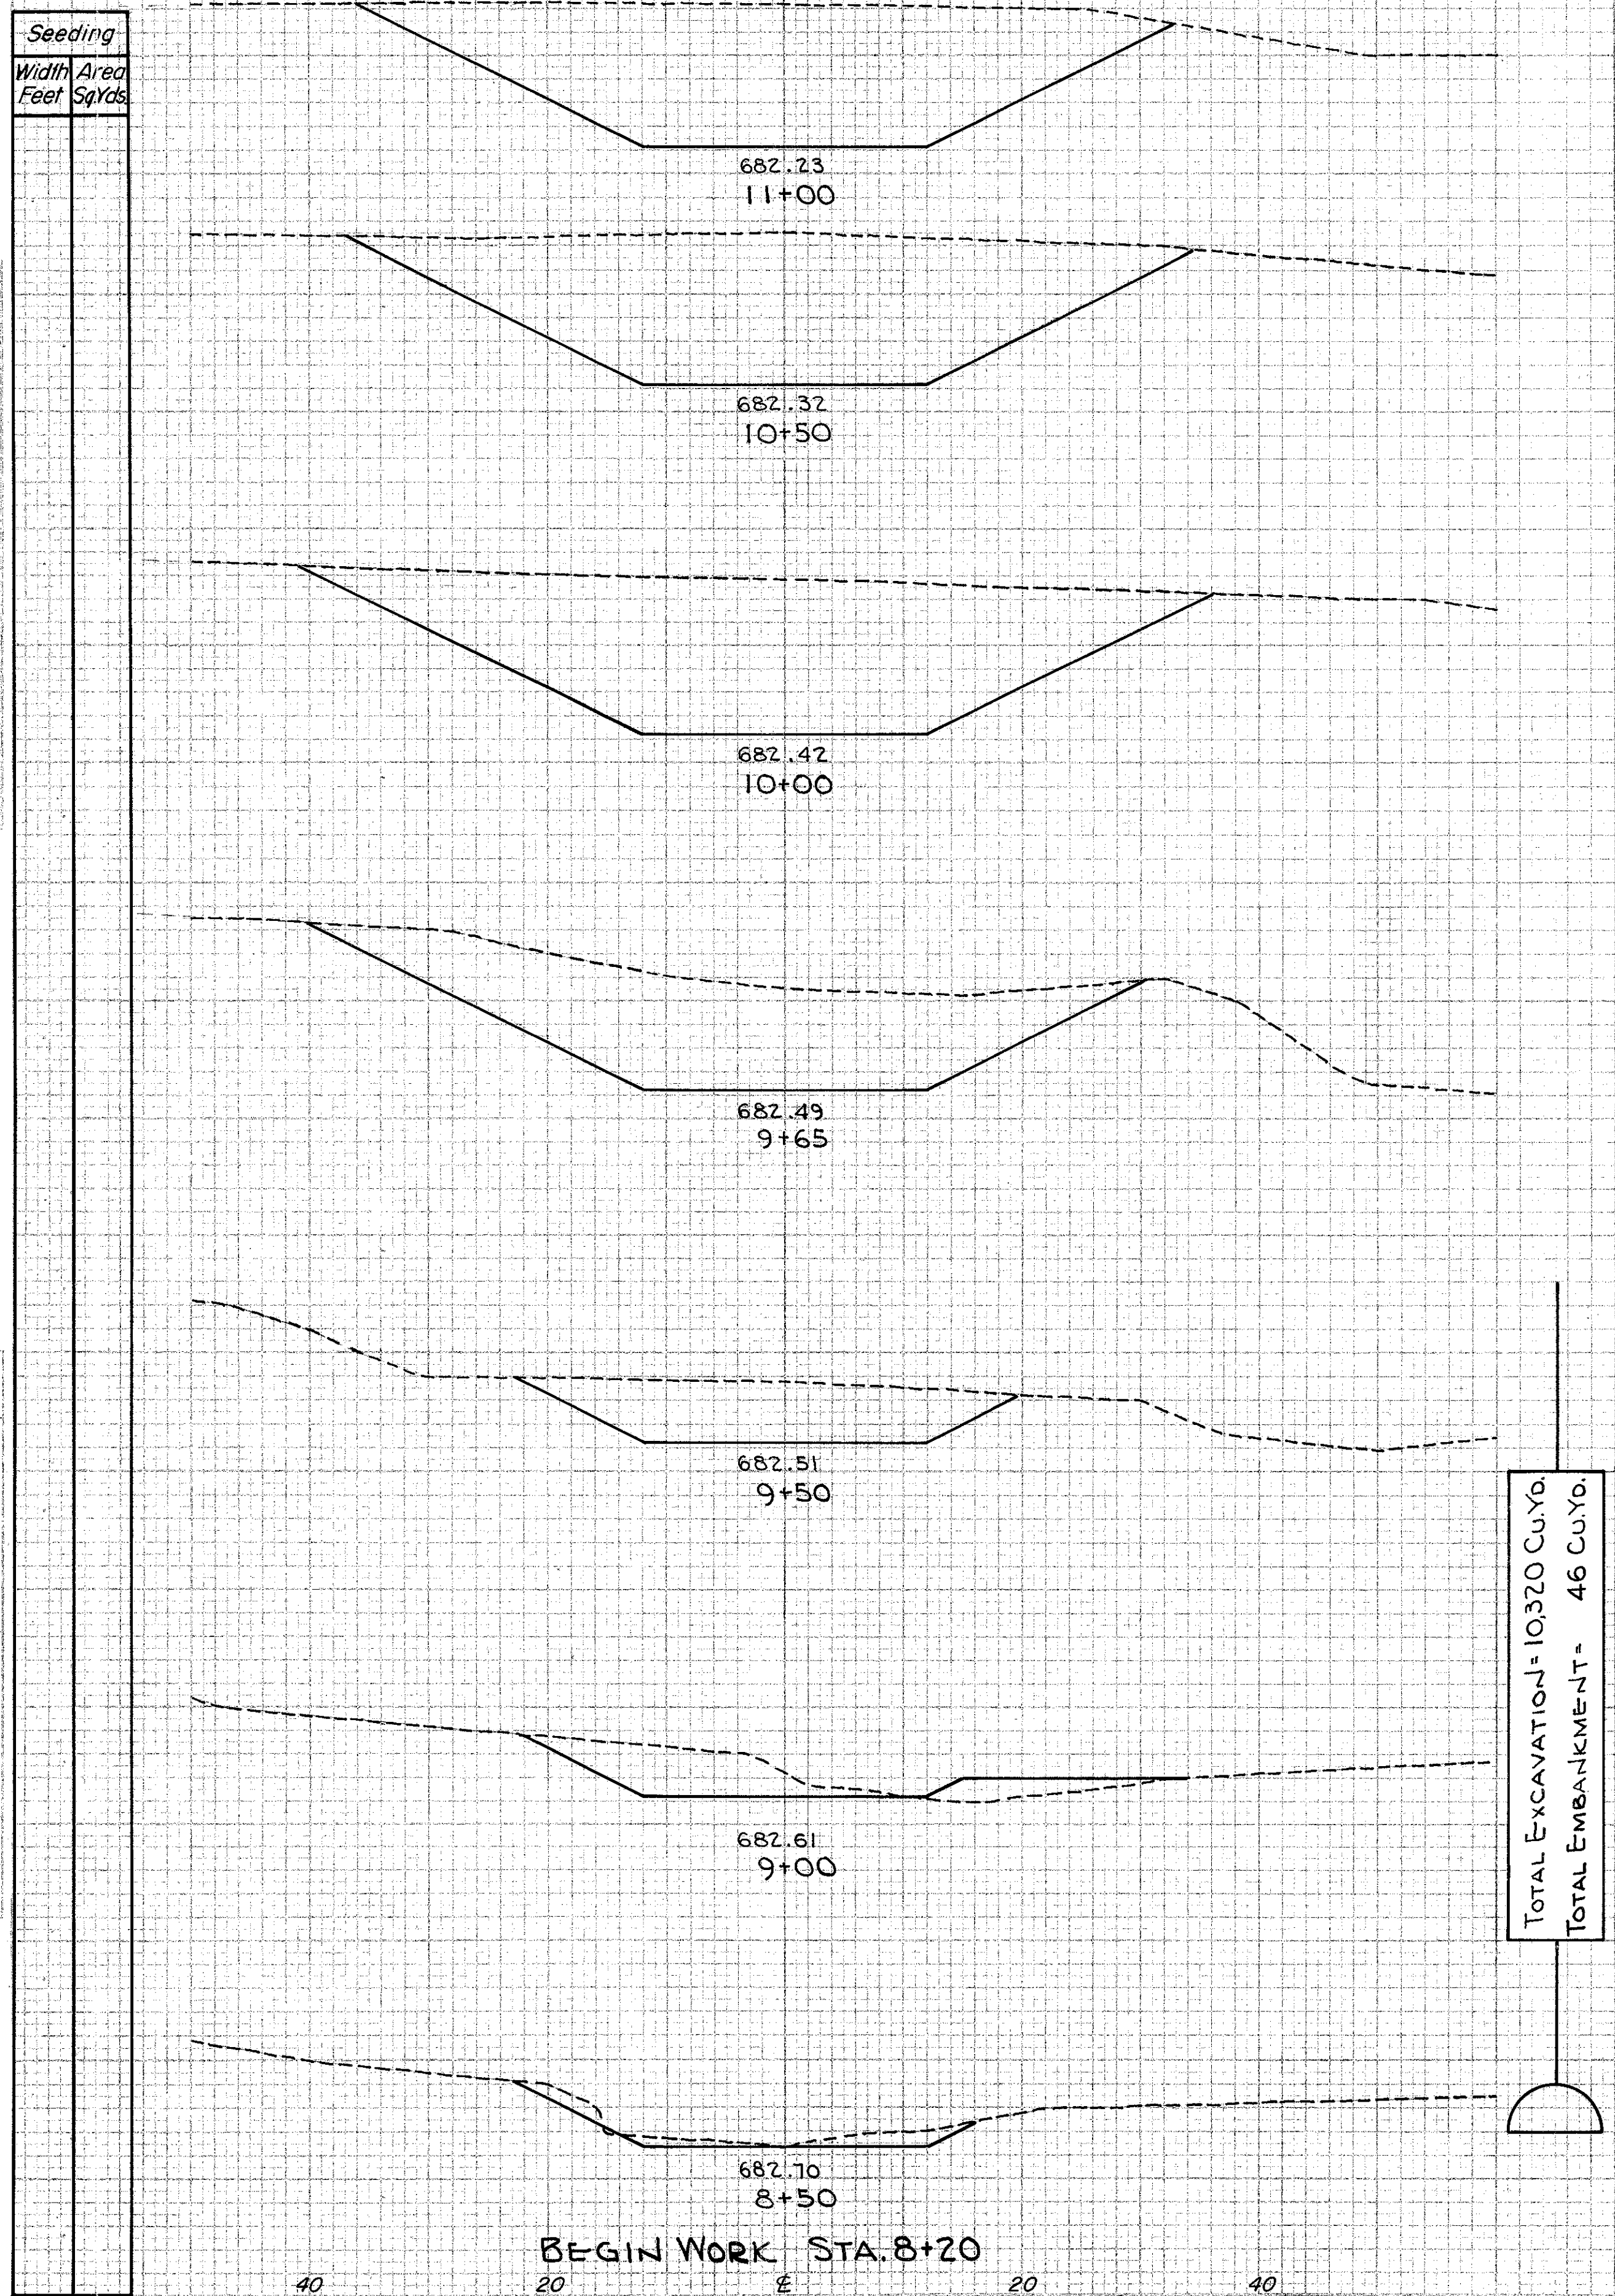

End Area		Volume		Seeding	
Cut	Fill	Cut	Fill	Width Feet	Area SqYds
581			1092		
598			1182		
679			727		
443			180		
161	0	218	23		
69	25	90	23		
28	0				

TOTAL EXCAVATION = 10,320 CU.Yd.
TOTAL EMBANKMENT = 46 CU.Yd.

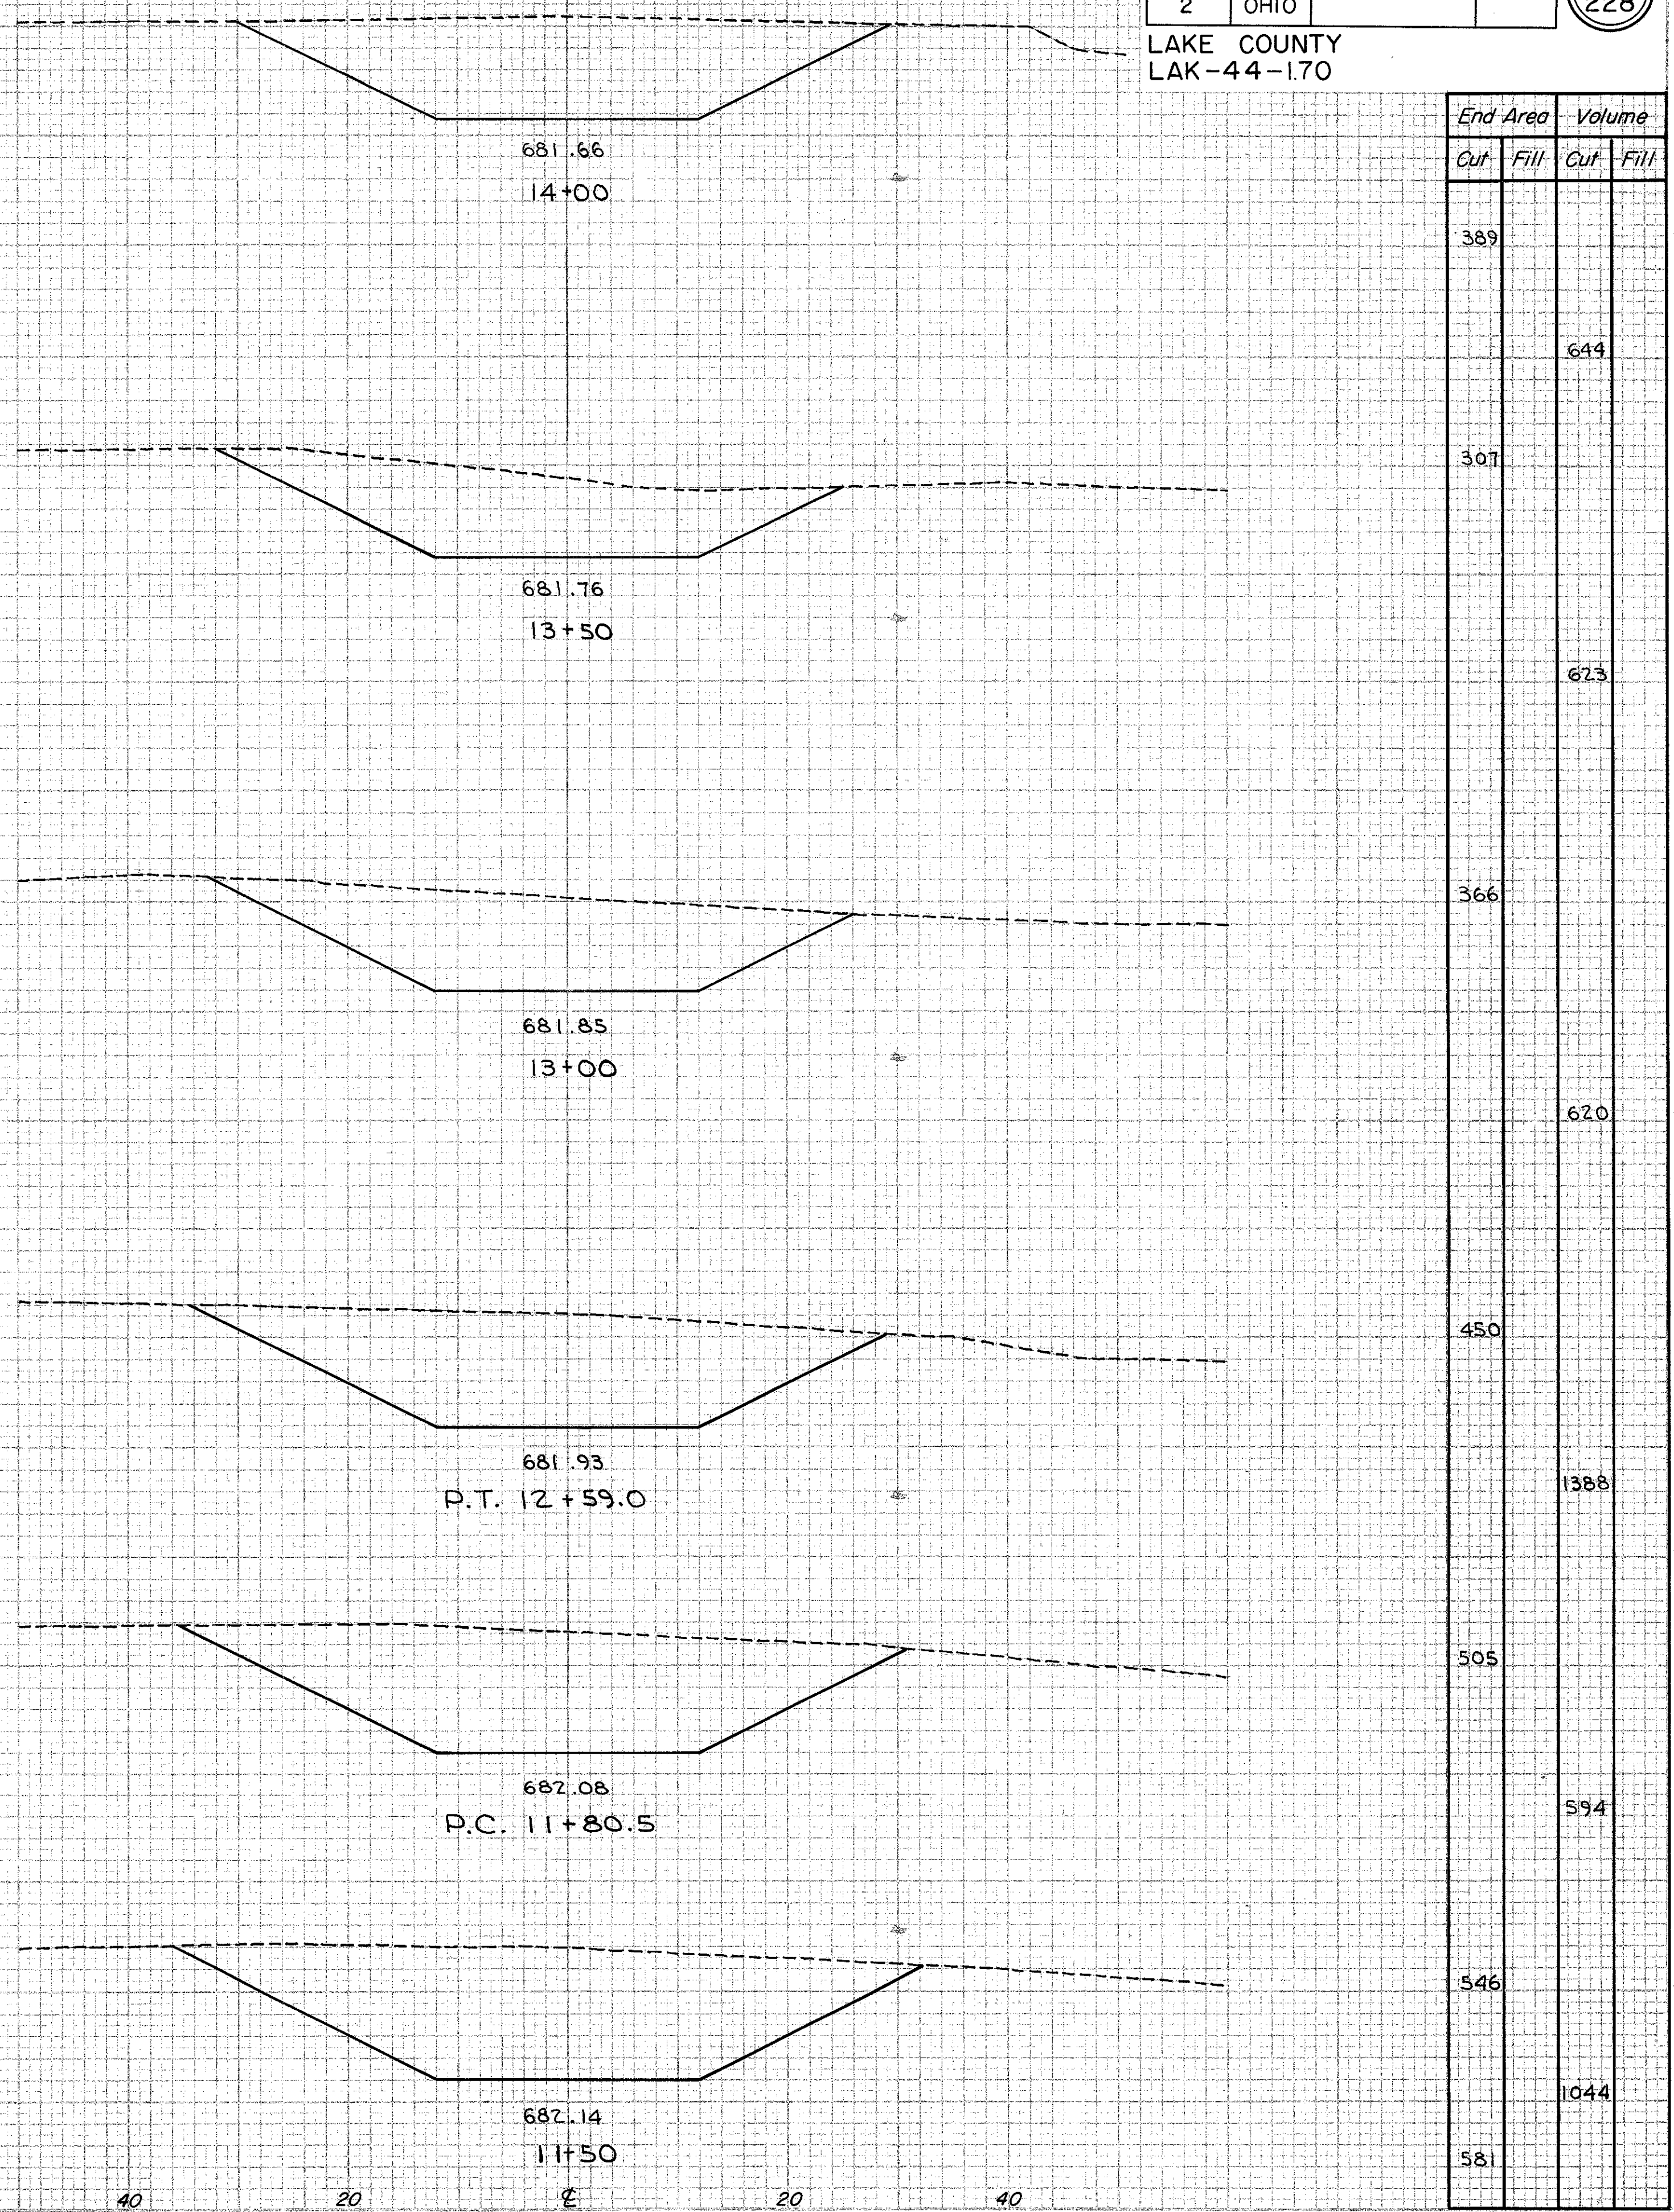

End Area		Volume	
Cut	Fill	Cut	Fill
389			644
			307
			673
			366
			620
			450
			1388
			505
			594
			546
			1044
581			

BEGIN WORK STA. 8+20

SCALE: 1" = 10' (HOR. & VERT.)

CHANNEL WORK STA. 187+50

BY: YWP
JPC

DATE: 11/25/54