

FED. RD. DIVISION	STATE	PROJECT	
2	OHIO		

194
228


LAKE COUNTY
LAK-44-170

PLAN	DATE	BY
DESIGNED		
PLOTTED		
NOTE BOOK		
NO.		



CURVE DATA
 $\Delta = 41^\circ 40'$
 $D = 143^\circ 14' 22''$
 $R = 40'$
 $T = 15.22'$
 $L = 29.09'$

CURVE DATA
 $\Delta = 51^\circ 30'$
 $D = 138^\circ 03' 43''$
 $R = 41.5'$
 $T = 19.79'$
 $L = 36.94'$

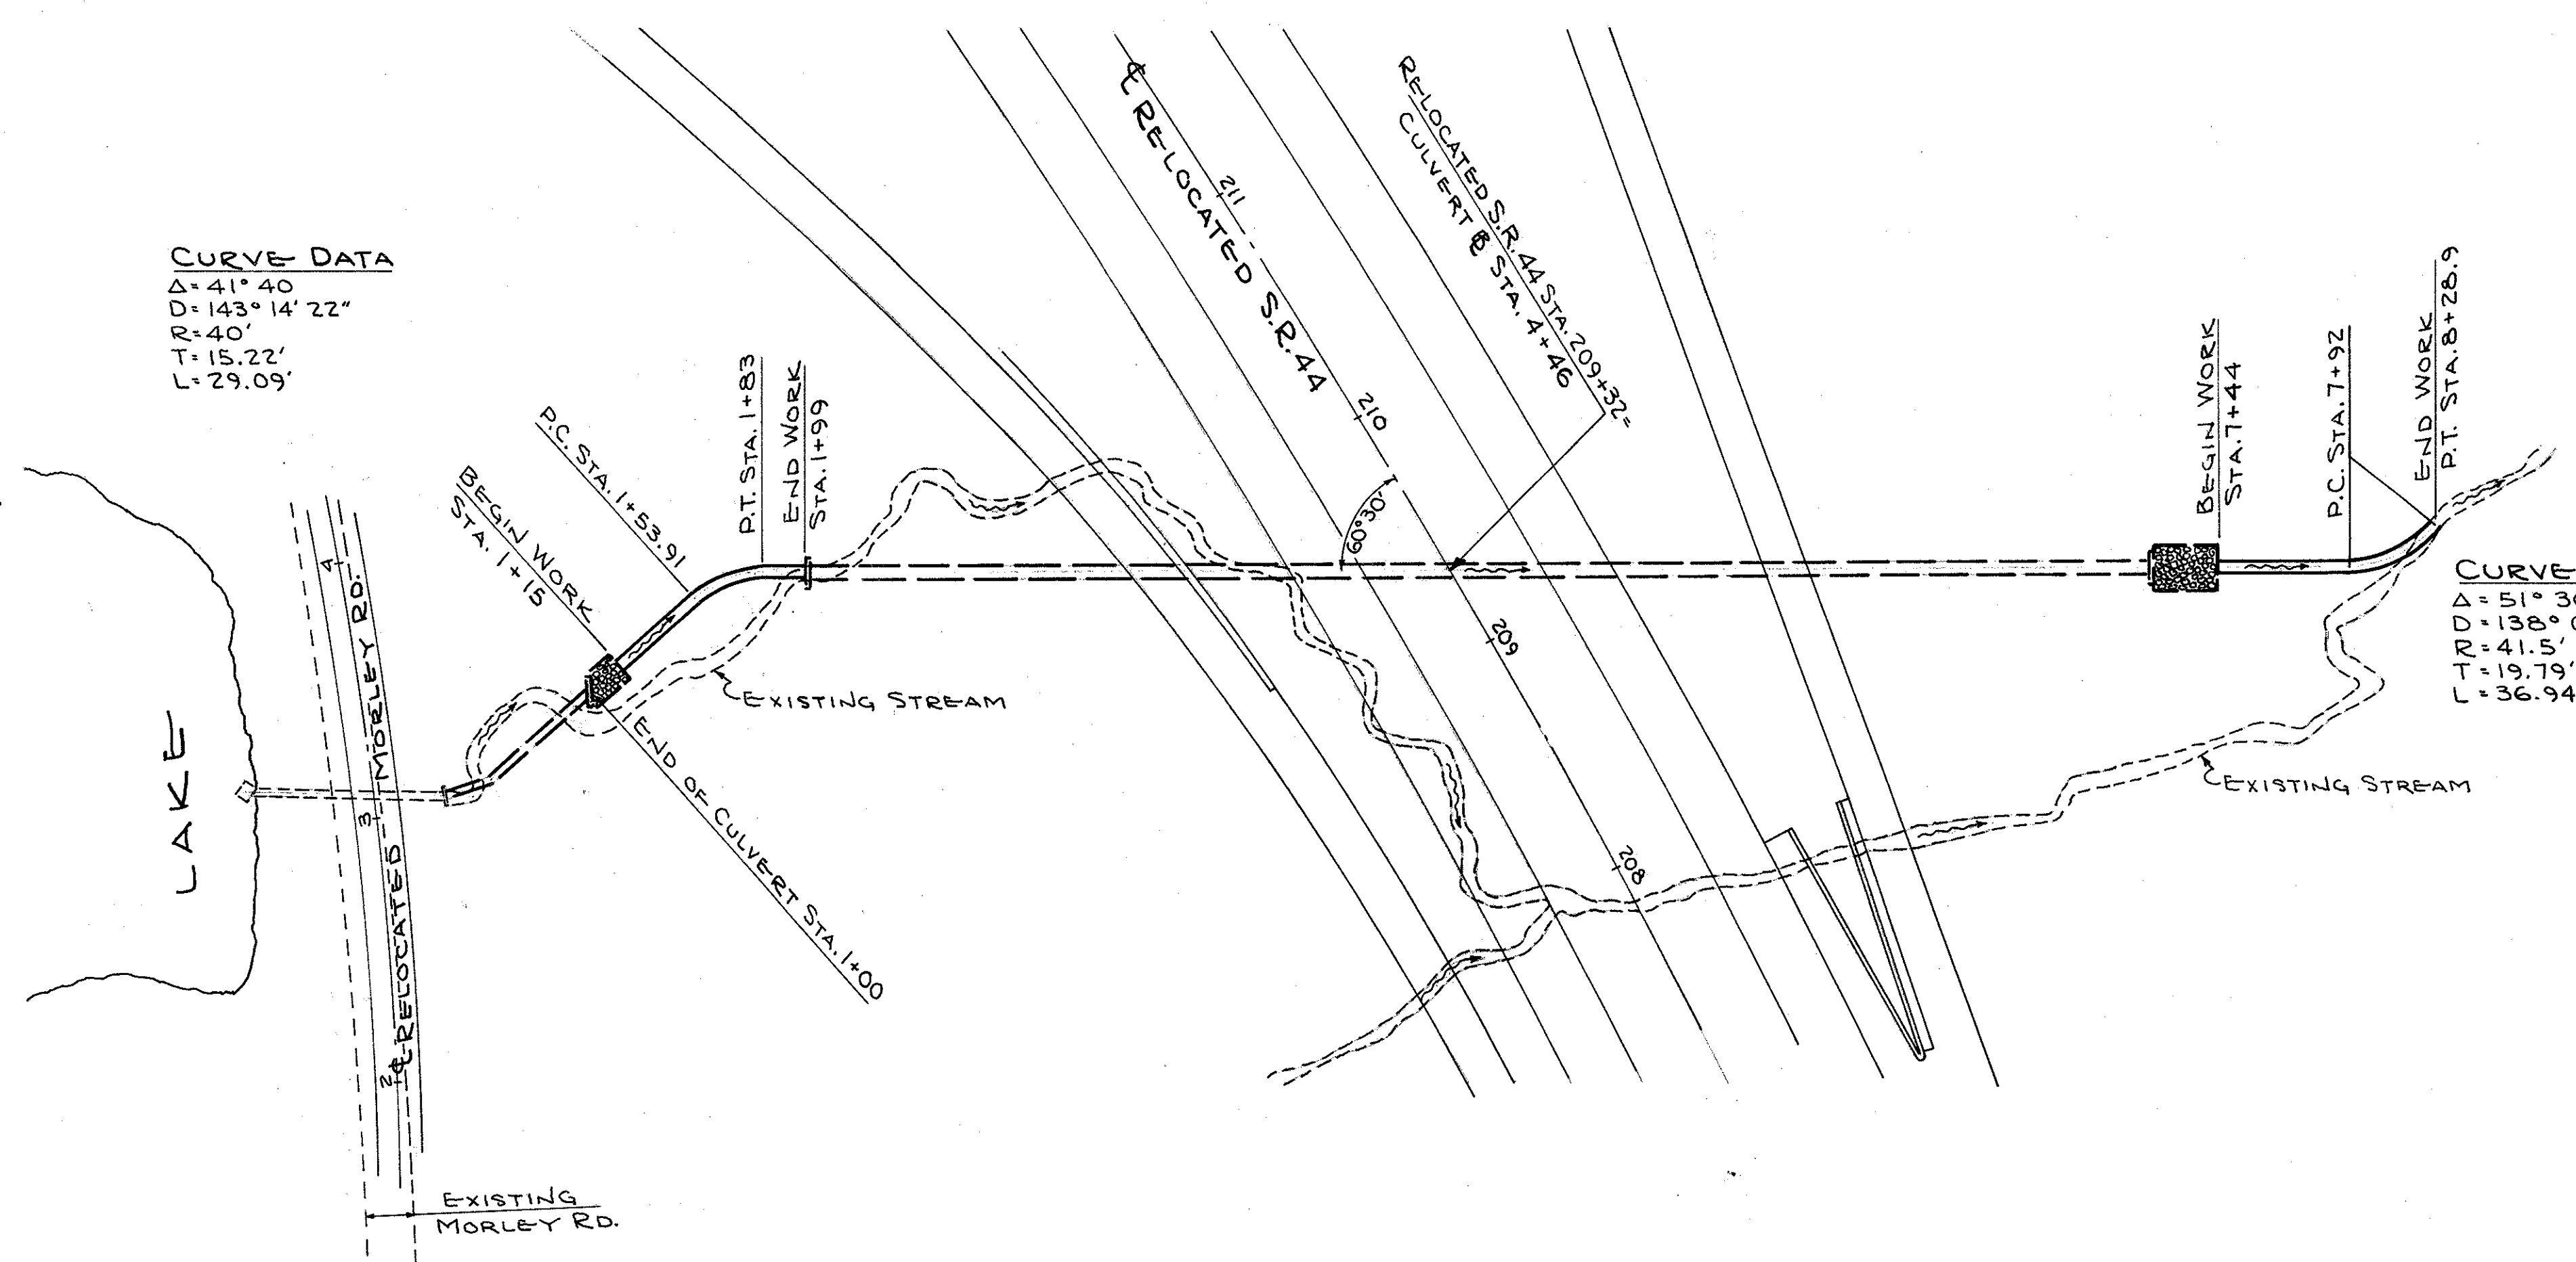

NOTE: FOR CROSS SECTIONS
SEE SHEET NO. 195

SCALE: 1" = 50'

PROFILE	DATE	BY
DESIGNED		
PLOTTED		
NOTE BOOK		
NO.		

