


PLOTTED FROM: I:\PROJECTS\18391\dgn\18391.mde.dgn

06/22/99
CALCULATED DO
CHECKED EMK

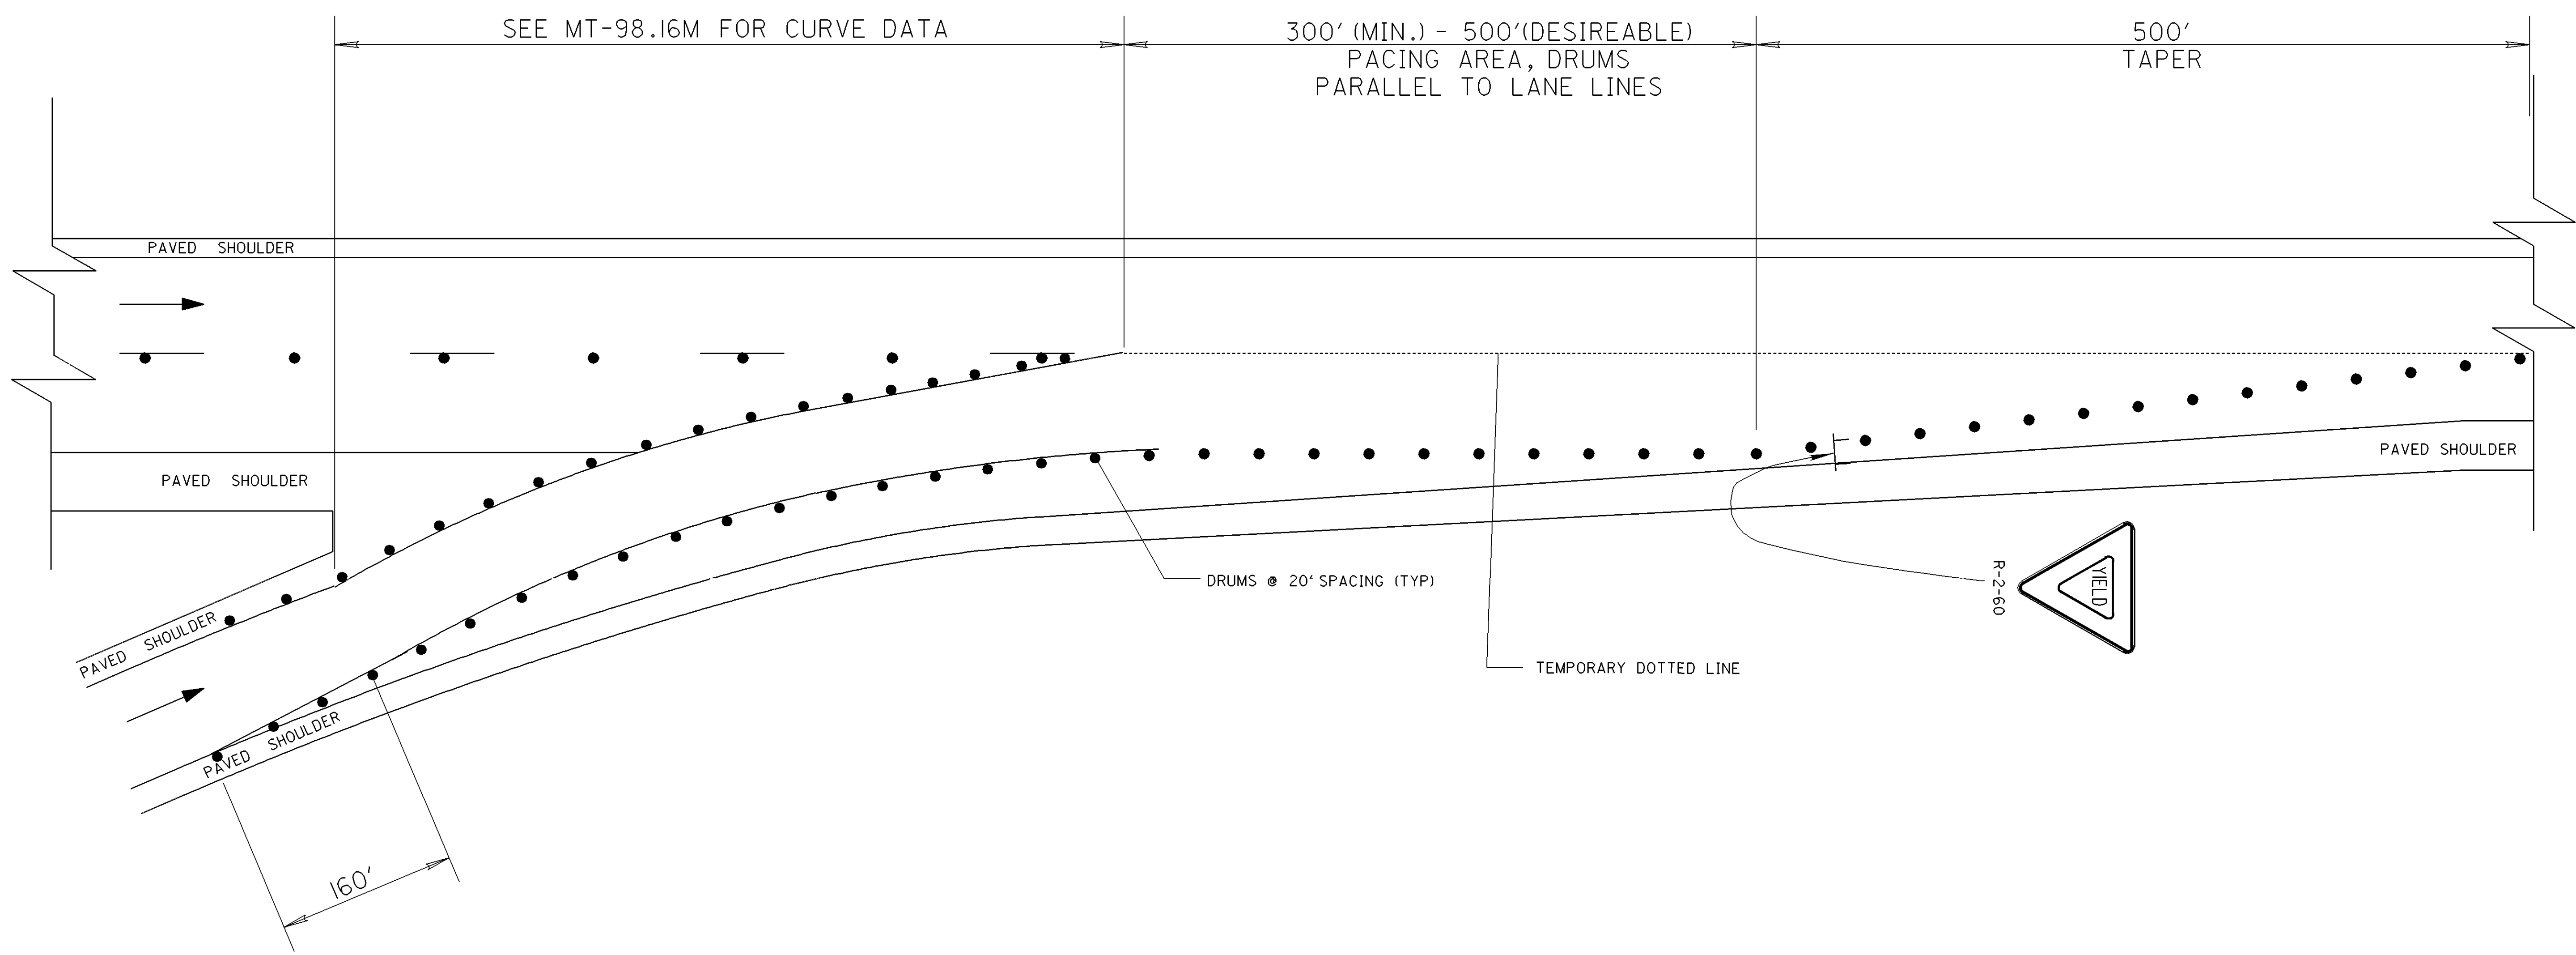

NOTE: THIS DETAIL IS TO BE USED AT ALL TIMES EXCEPT AT TIMES WHEN PAVEMENT REPAIRS ARE BEING PERFORMED IN THE IMMEDIATE RAMP AREA. USE STANDARD DRAWING MT-98.16M WHEN WORK IN THE RAMP AREA IS BEING PERFORMED.

NOTE: FOR DETAILS NOT SHOWN, REFER TO STANDARD DRAWING MT-98.16M.

NOTE: QUANTITIES FOR TEMPORARY PAVEMENT MARKINGS HAVE BEEN CARRIED TO THE GENERAL SUMMARY. ALL OTHER COSTS TO REVISE MAINTENANCE OF TRAFFIC ITEMS FROM MT-98.16M TO DETAIL ABOVE INCLUDING LABOR, EQUIPMENT AND MATERIALS WILL BE INCLUDED IN ITEM 614 - MAINTAINING TRAFFIC.

MAINTENANCE OF TRAFFIC DETAIL - LANE CLOSURE AT EXIT RAMP (NO WORK IN RAMP AREA)

**LAKE COUNTY
LAK-2/44-13.05/4.14**