
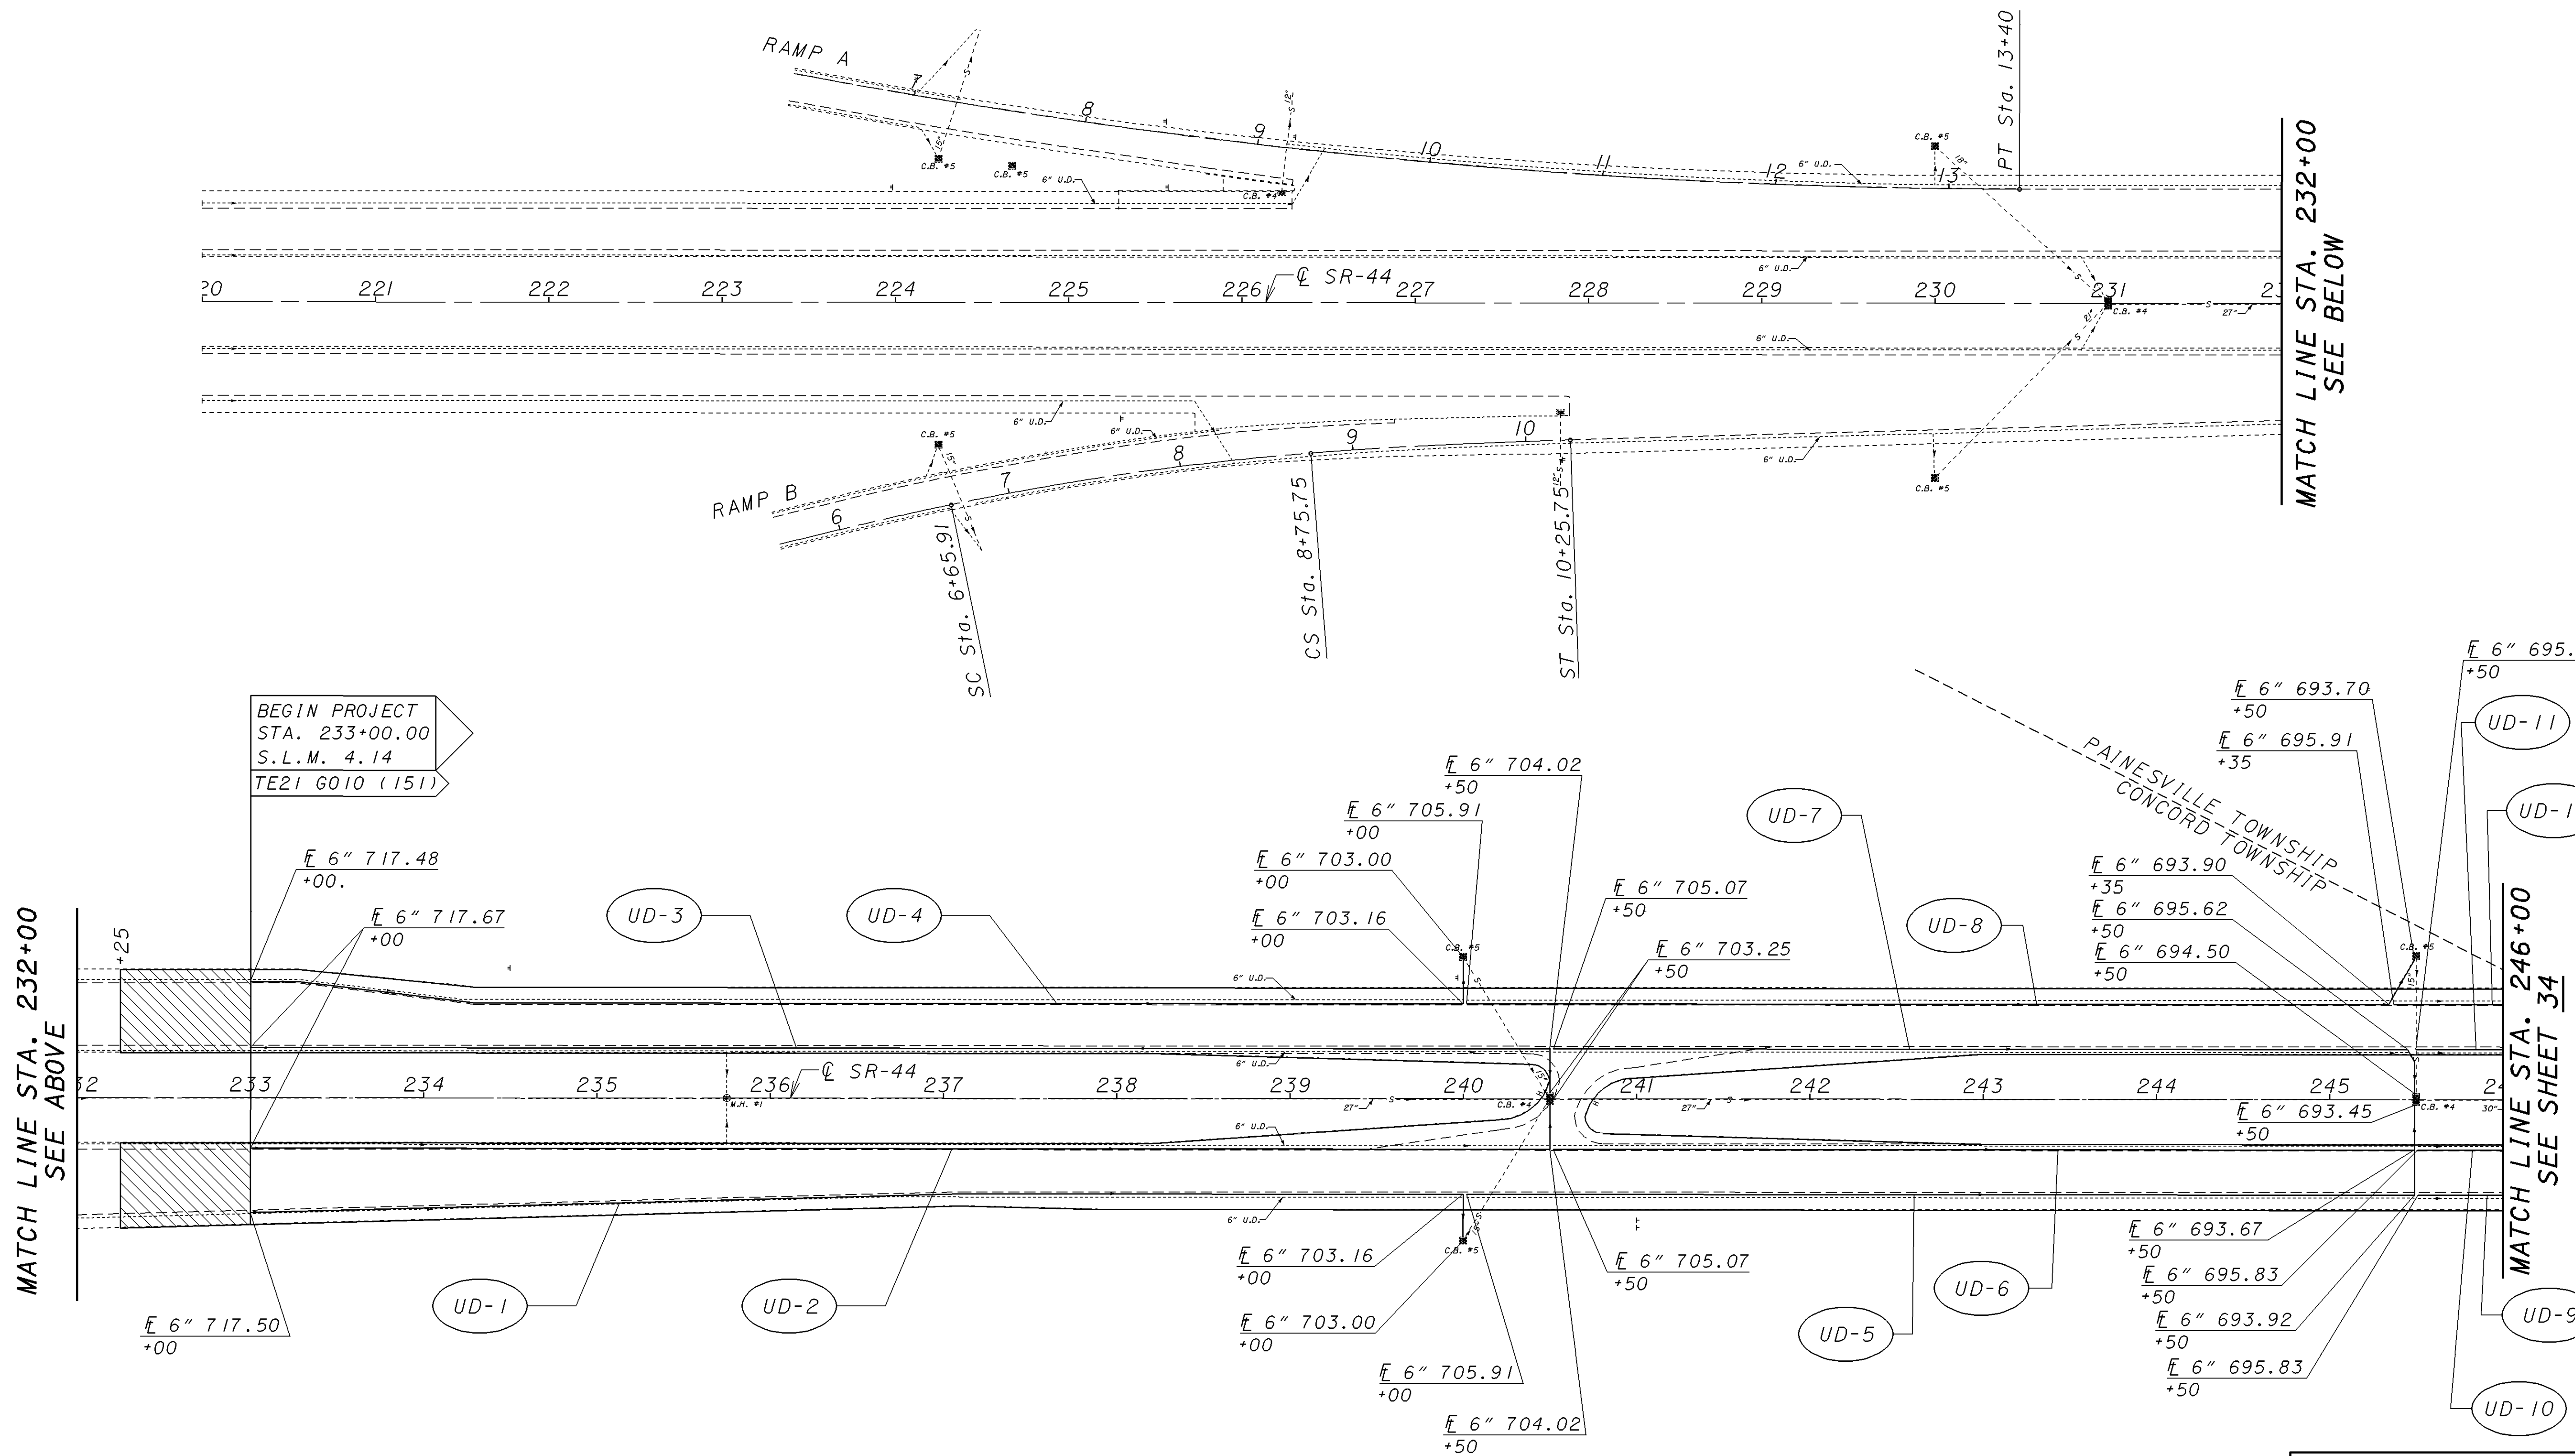


PLOTTED FROM: I:\PROJECTS\18391\dgn\18391.dgn

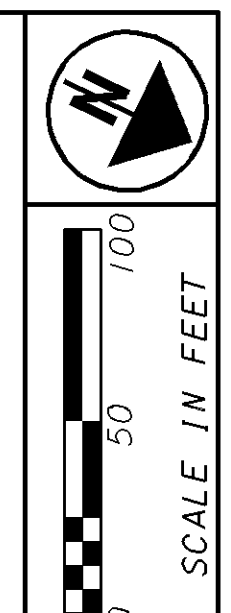

BEGIN PROJECT
STA. 233+00.00
S.L.M. 4.14
TE21 G010 (151)

MATCH LINE STA. 232+00
SEE ABOVE

MATCH LINE STA. 232+00
SEE BELOW

MATCH LINE STA. 246+00
SEE SHEET 34

ASPHALT OVERLAY TRANSITION

CROSS REFERENCE	
ITEM	SHEET
RESURFACING	27, 28
TRAFFIC CONTROL	68
FEATHER DEATAIL	52
UNDERDRAIN QTY	31

CALCULATED
EMK

CHECKED
LDH

PLAN SHEET - S.R. 44
STA. 220+00 TO STA. 246+00

LAKE COUNTY
LAK-2/44-13.05/4.14

33
93