


PLOTTED FROM: I:\PROJECTS\18391\dgn\18391qpf.dgn

MATCH LINE STA. 594+00
SEE ABOVE

BEGIN SHEET STA. 580+00

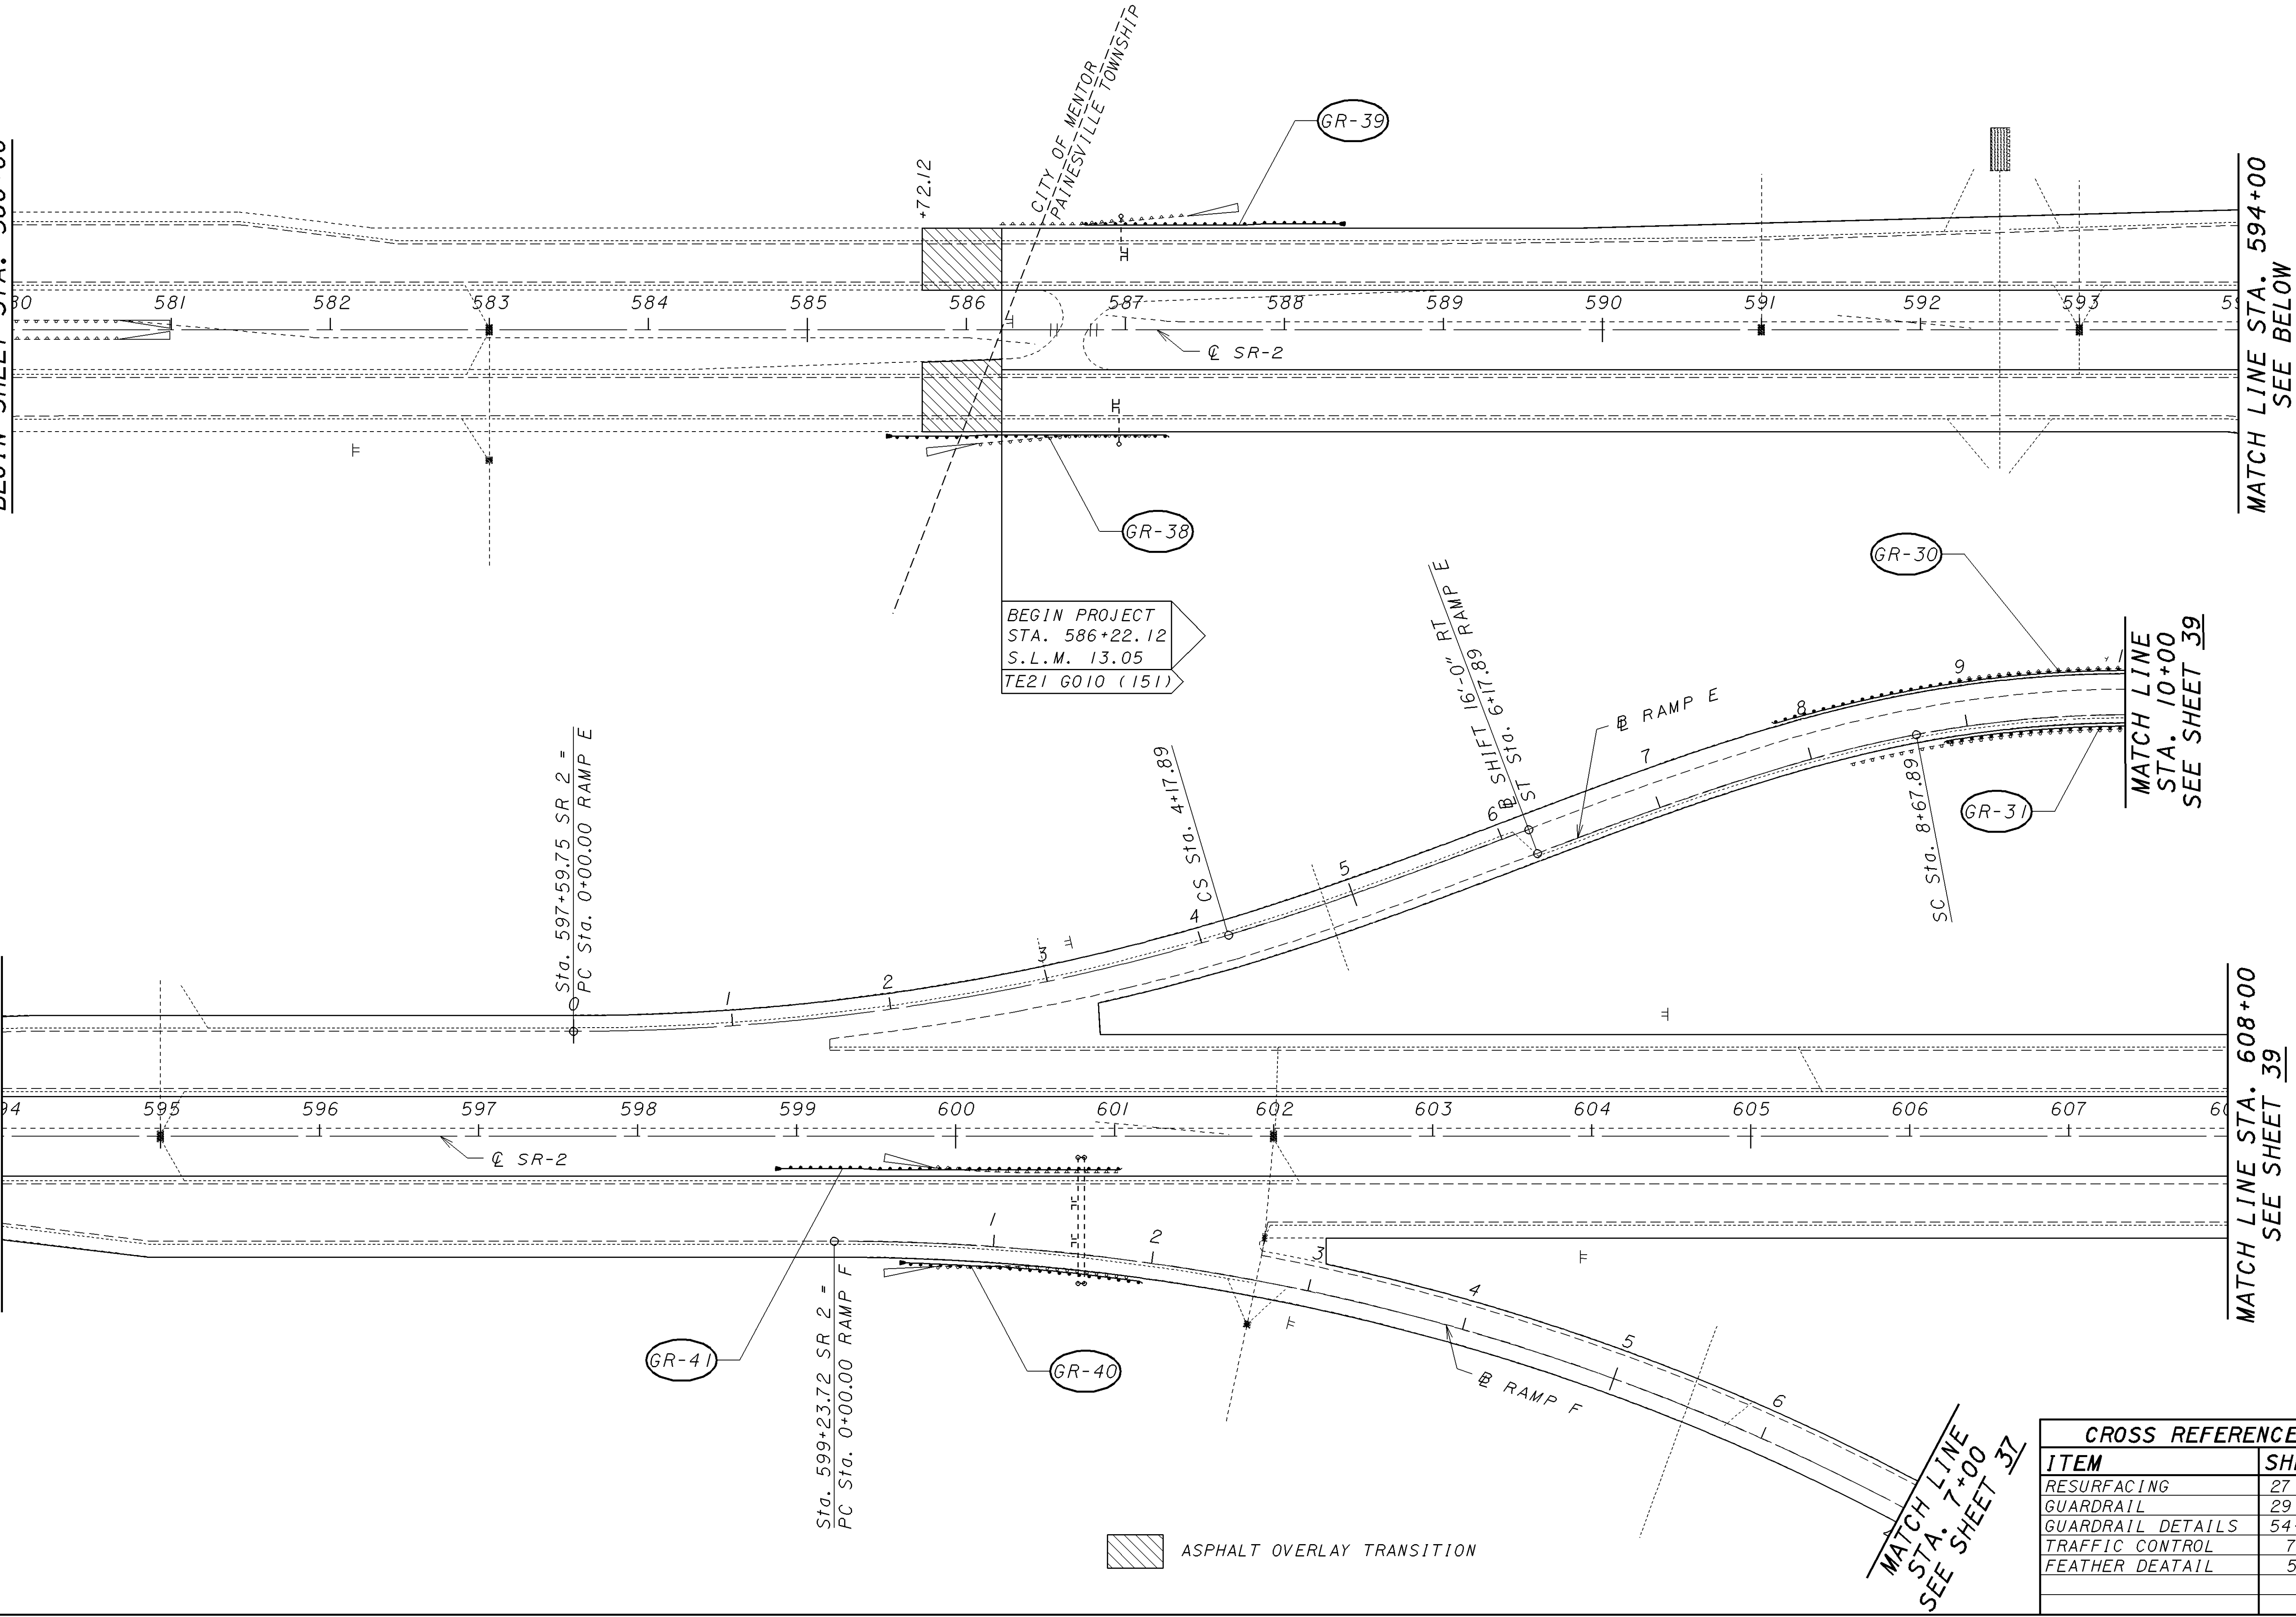

BEGIN PROJECT
STA. 586+22.12
S.L.M. 13.05
TE21 6010 (151)

Sta. 597+59.75 SR 2 =
PC Sta. 0+00.00 RAMP E

4 CS Sta. 4+17.89

6 ST Sta. 6+17.89 RAMP E

SC Sta. 8+67.89

GR-41

GR-40

Sta. 599+23.72 SR 2 =
PC Sta. 0+00.00 RAMP F

ASPHALT OVERLAY TRANSITION

MATCH LINE
STA. 7+00
SEE SHEET 37

| CROSS REFERENCE | |
|-------------------|-------|
| ITEM | SHEET |
| RESURFACING | 27,28 |
| GUARDRAIL | 29,30 |
| GUARDRAIL DETAILS | 54-62 |
| TRAFFIC CONTROL | 73 |
| FEATHER DEATAIL | 52 |

MATCH LINE STA. 608+00
SEE SHEET 39

MATCH LINE STA. 594+00
SEE BELOW

LAKE COUNTY
LAK-2/44-13.05/4.14

PLAN SHEET - S.R. 2
STA. 580+00 TO STA. 608+00

CALCULATED
EMK
CHECKED
LDH

SCALE IN FEET

38
93