
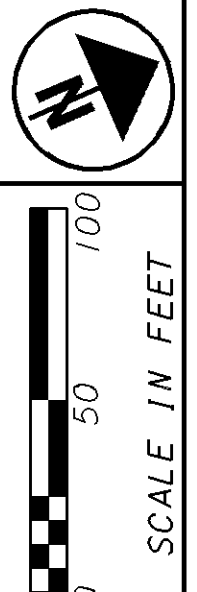


PLOTTED FROM: I:\PROJECTS\18391\dgn\18391.gpk.dgn

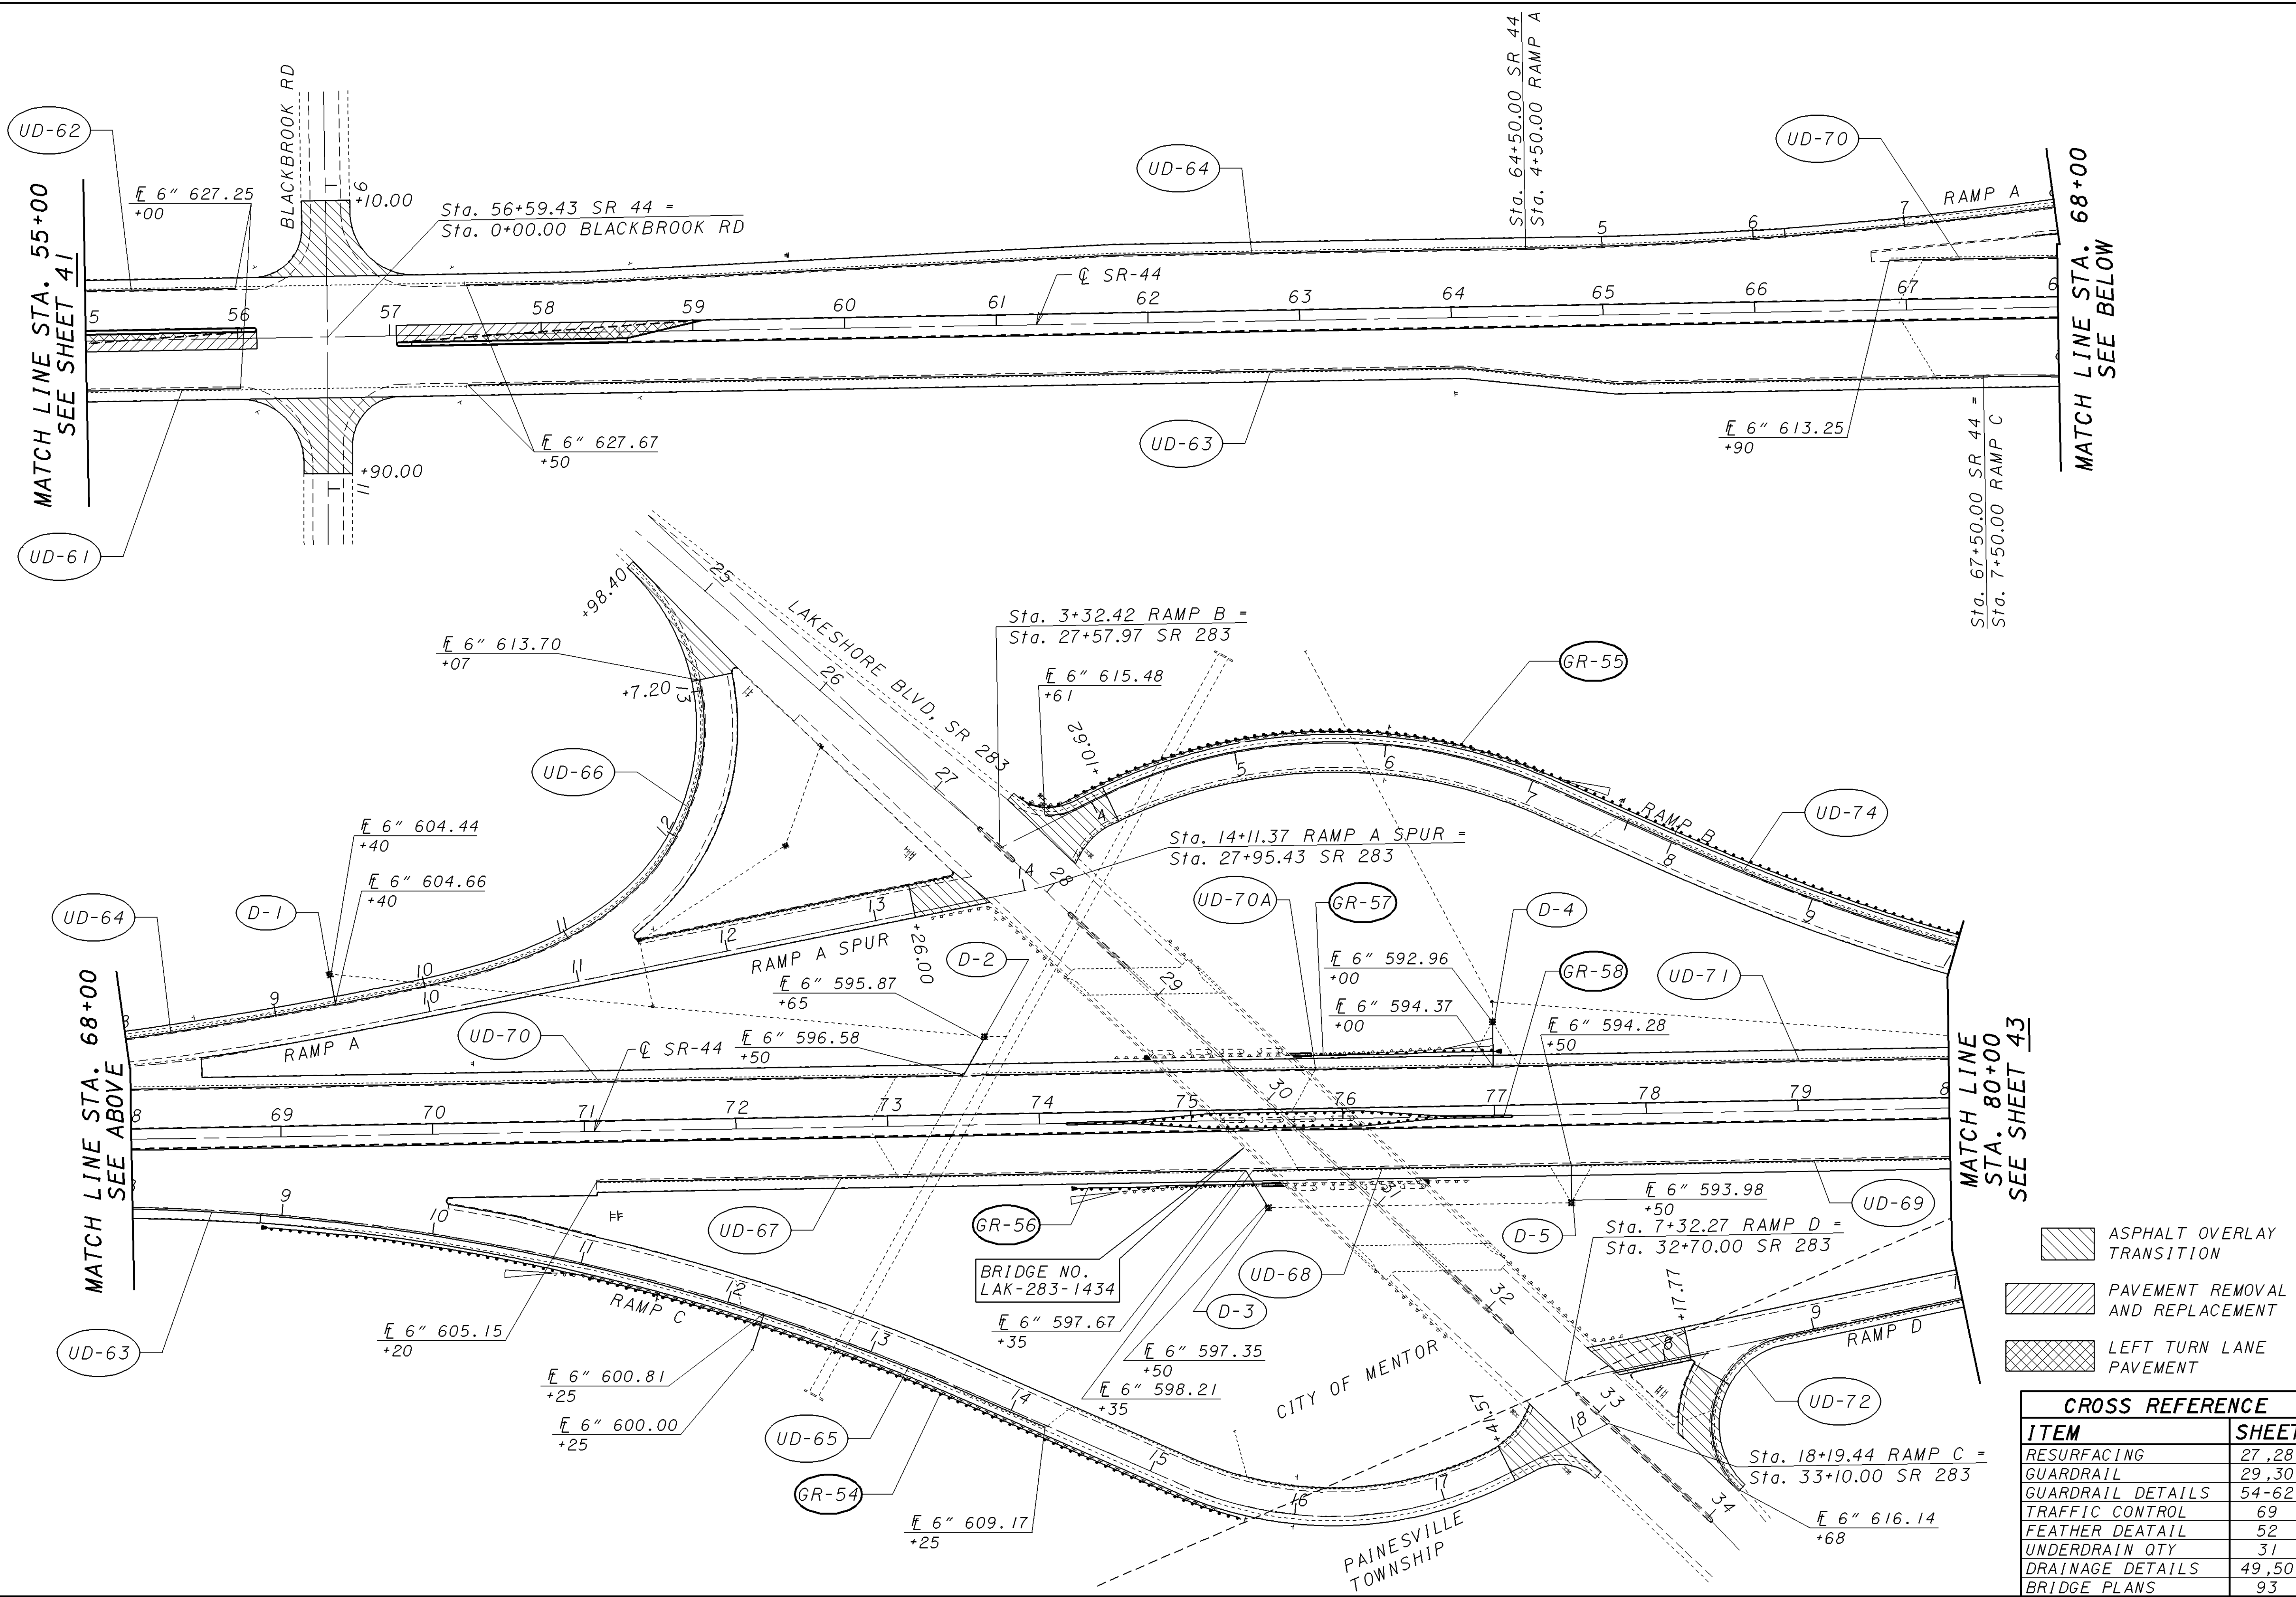

CALCULATED
EMK
CHECKED
LDH

PLAN SHEET - S.R. 44
STA. 55+00 TO STA. 80+00

LAKE COUNTY
LAK-2/44-13.05/4.14

- ASPHALT OVERLAY TRANSITION
- PAVEMENT REMOVAL AND REPLACEMENT
- LEFT TURN LANE PAVEMENT

CROSS REFERENCE	
ITEM	SHEET
RESURFACING	27,28
GUARDRAIL	29,30
GUARDRAIL DETAILS	54-62
TRAFFIC CONTROL	69
FEATHER DETAIL	52
UNDERDRAIN QTY	31
DRAINAGE DETAILS	49,50
BRIDGE PLANS	93

42
93