
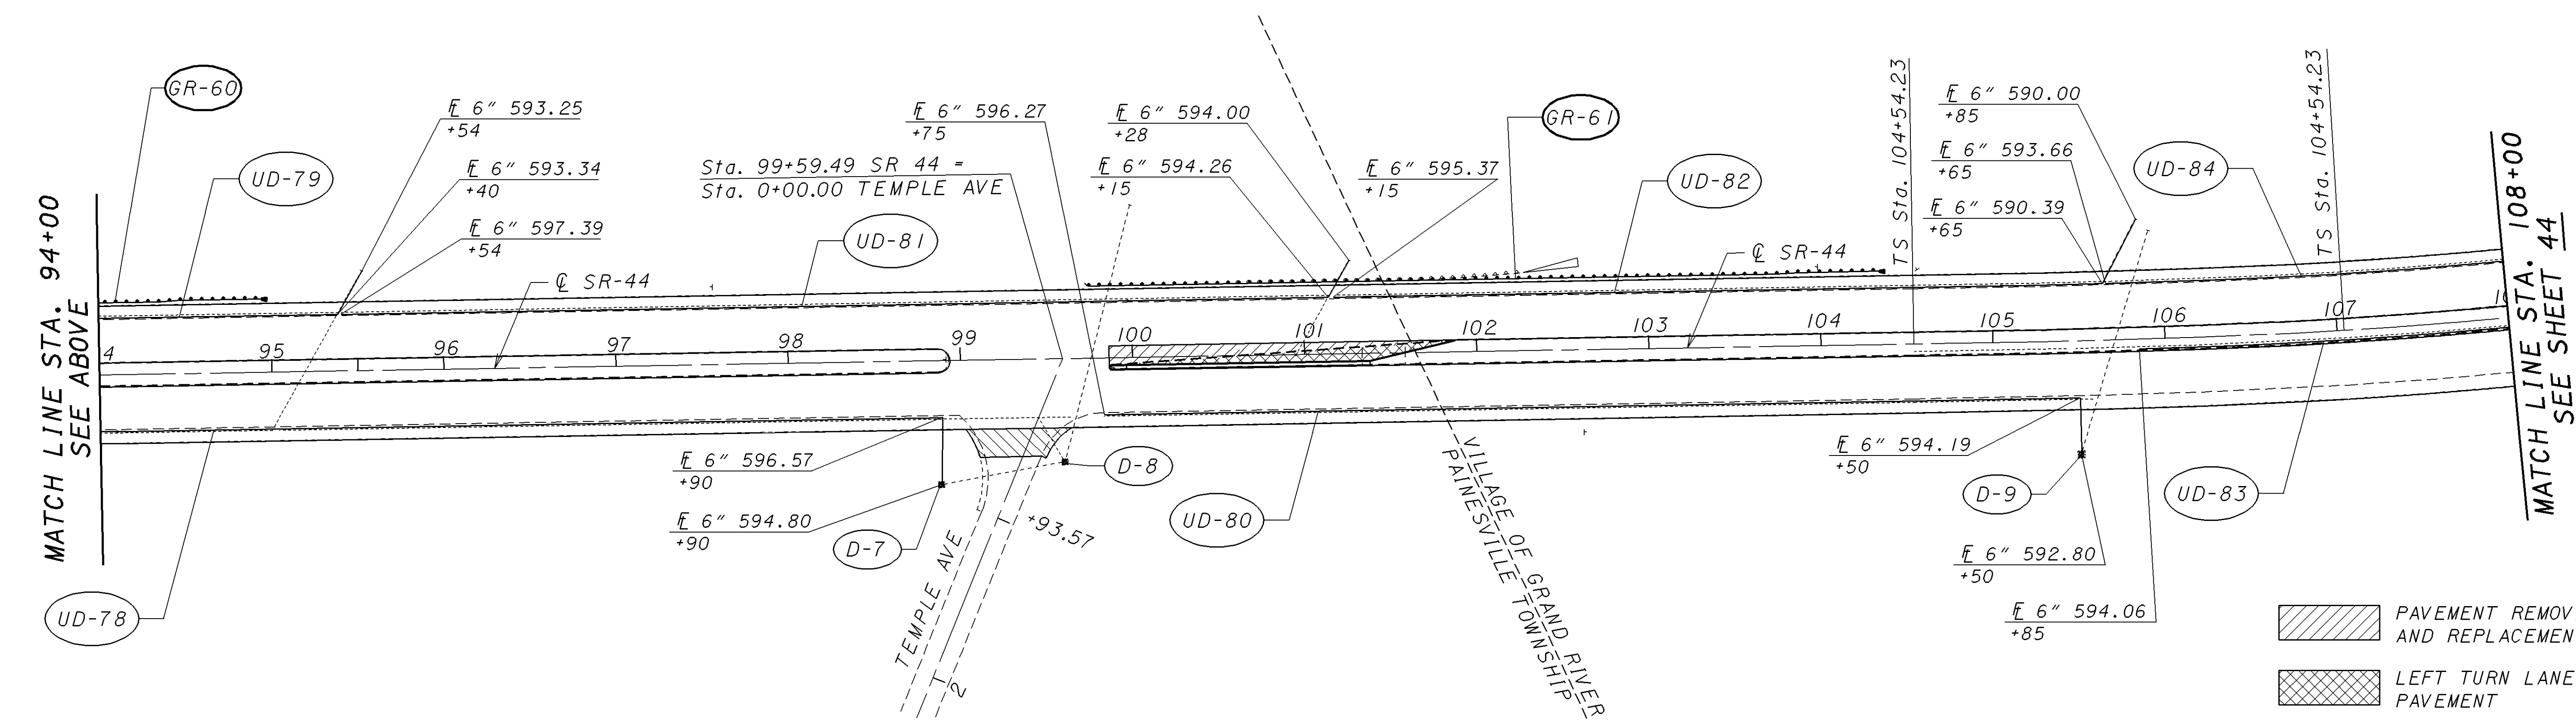


PLOTTED FROM: I:\PROJECTS\18391\dgn\18391.dgn

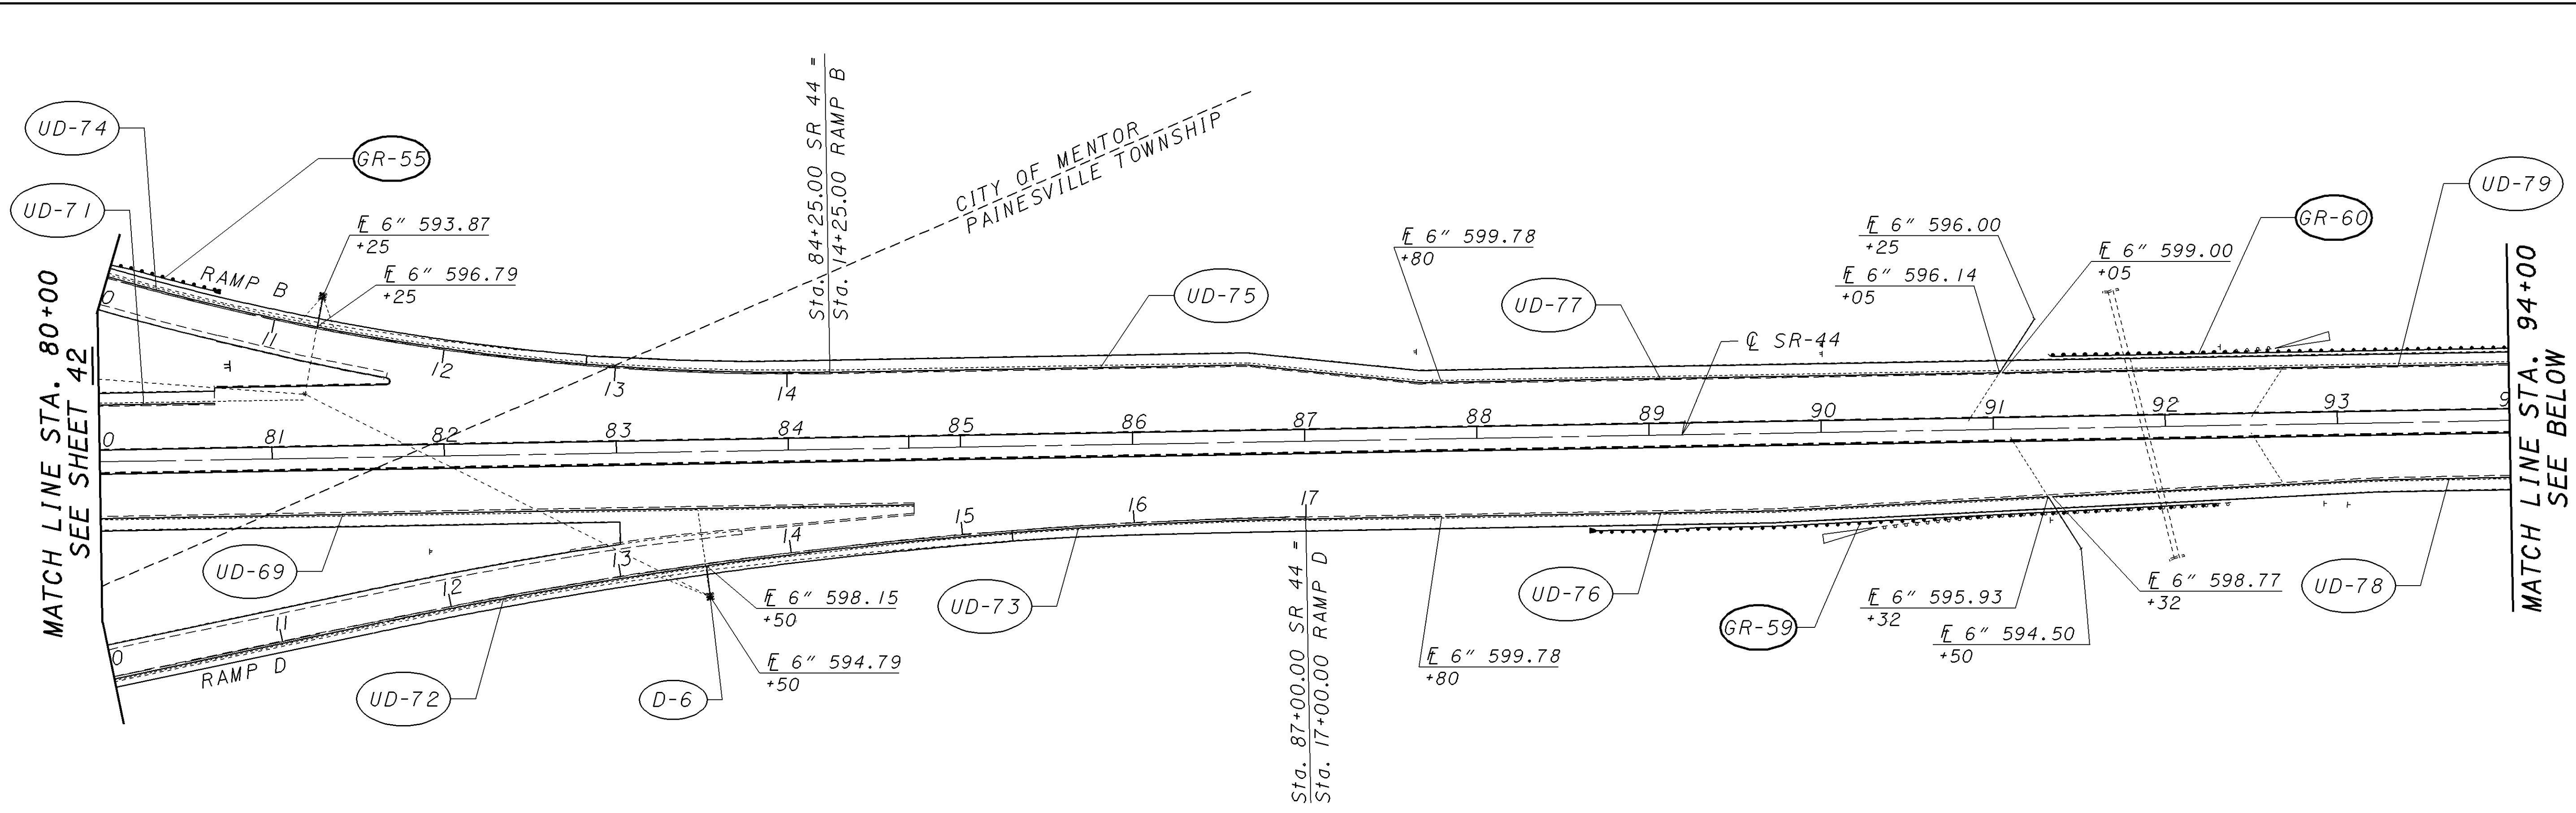

- PAVEMENT REMOVAL AND REPLACEMENT
- LEFT TURN LANE PAVEMENT
- ASPHALT OVERLAY TRANSITION

CROSS REFERENCE	
ITEM	SHEET
RESURFACING	27, 28
GUARDRAIL	29, 30
GUARDRAIL DETAILS	54-62
TRAFFIC CONTROL	78
FEATHER DEATAIL	52
UNDERDRAIN QTY	31
DRAINAGE DETAILS	49, 50

LAKE COUNTY
LAK-2/44-13.05/4.14

PLAN SHEET - S.R. 44
STA. 80+00 TO STA. 108+00

43
93

SCALE IN FEET
0 50 100

CALCULATED
EMK

CHECKED
LDH