


PLOTTED FROM: I:\PROJECTS\18391\dgn\18391qpm.dgn

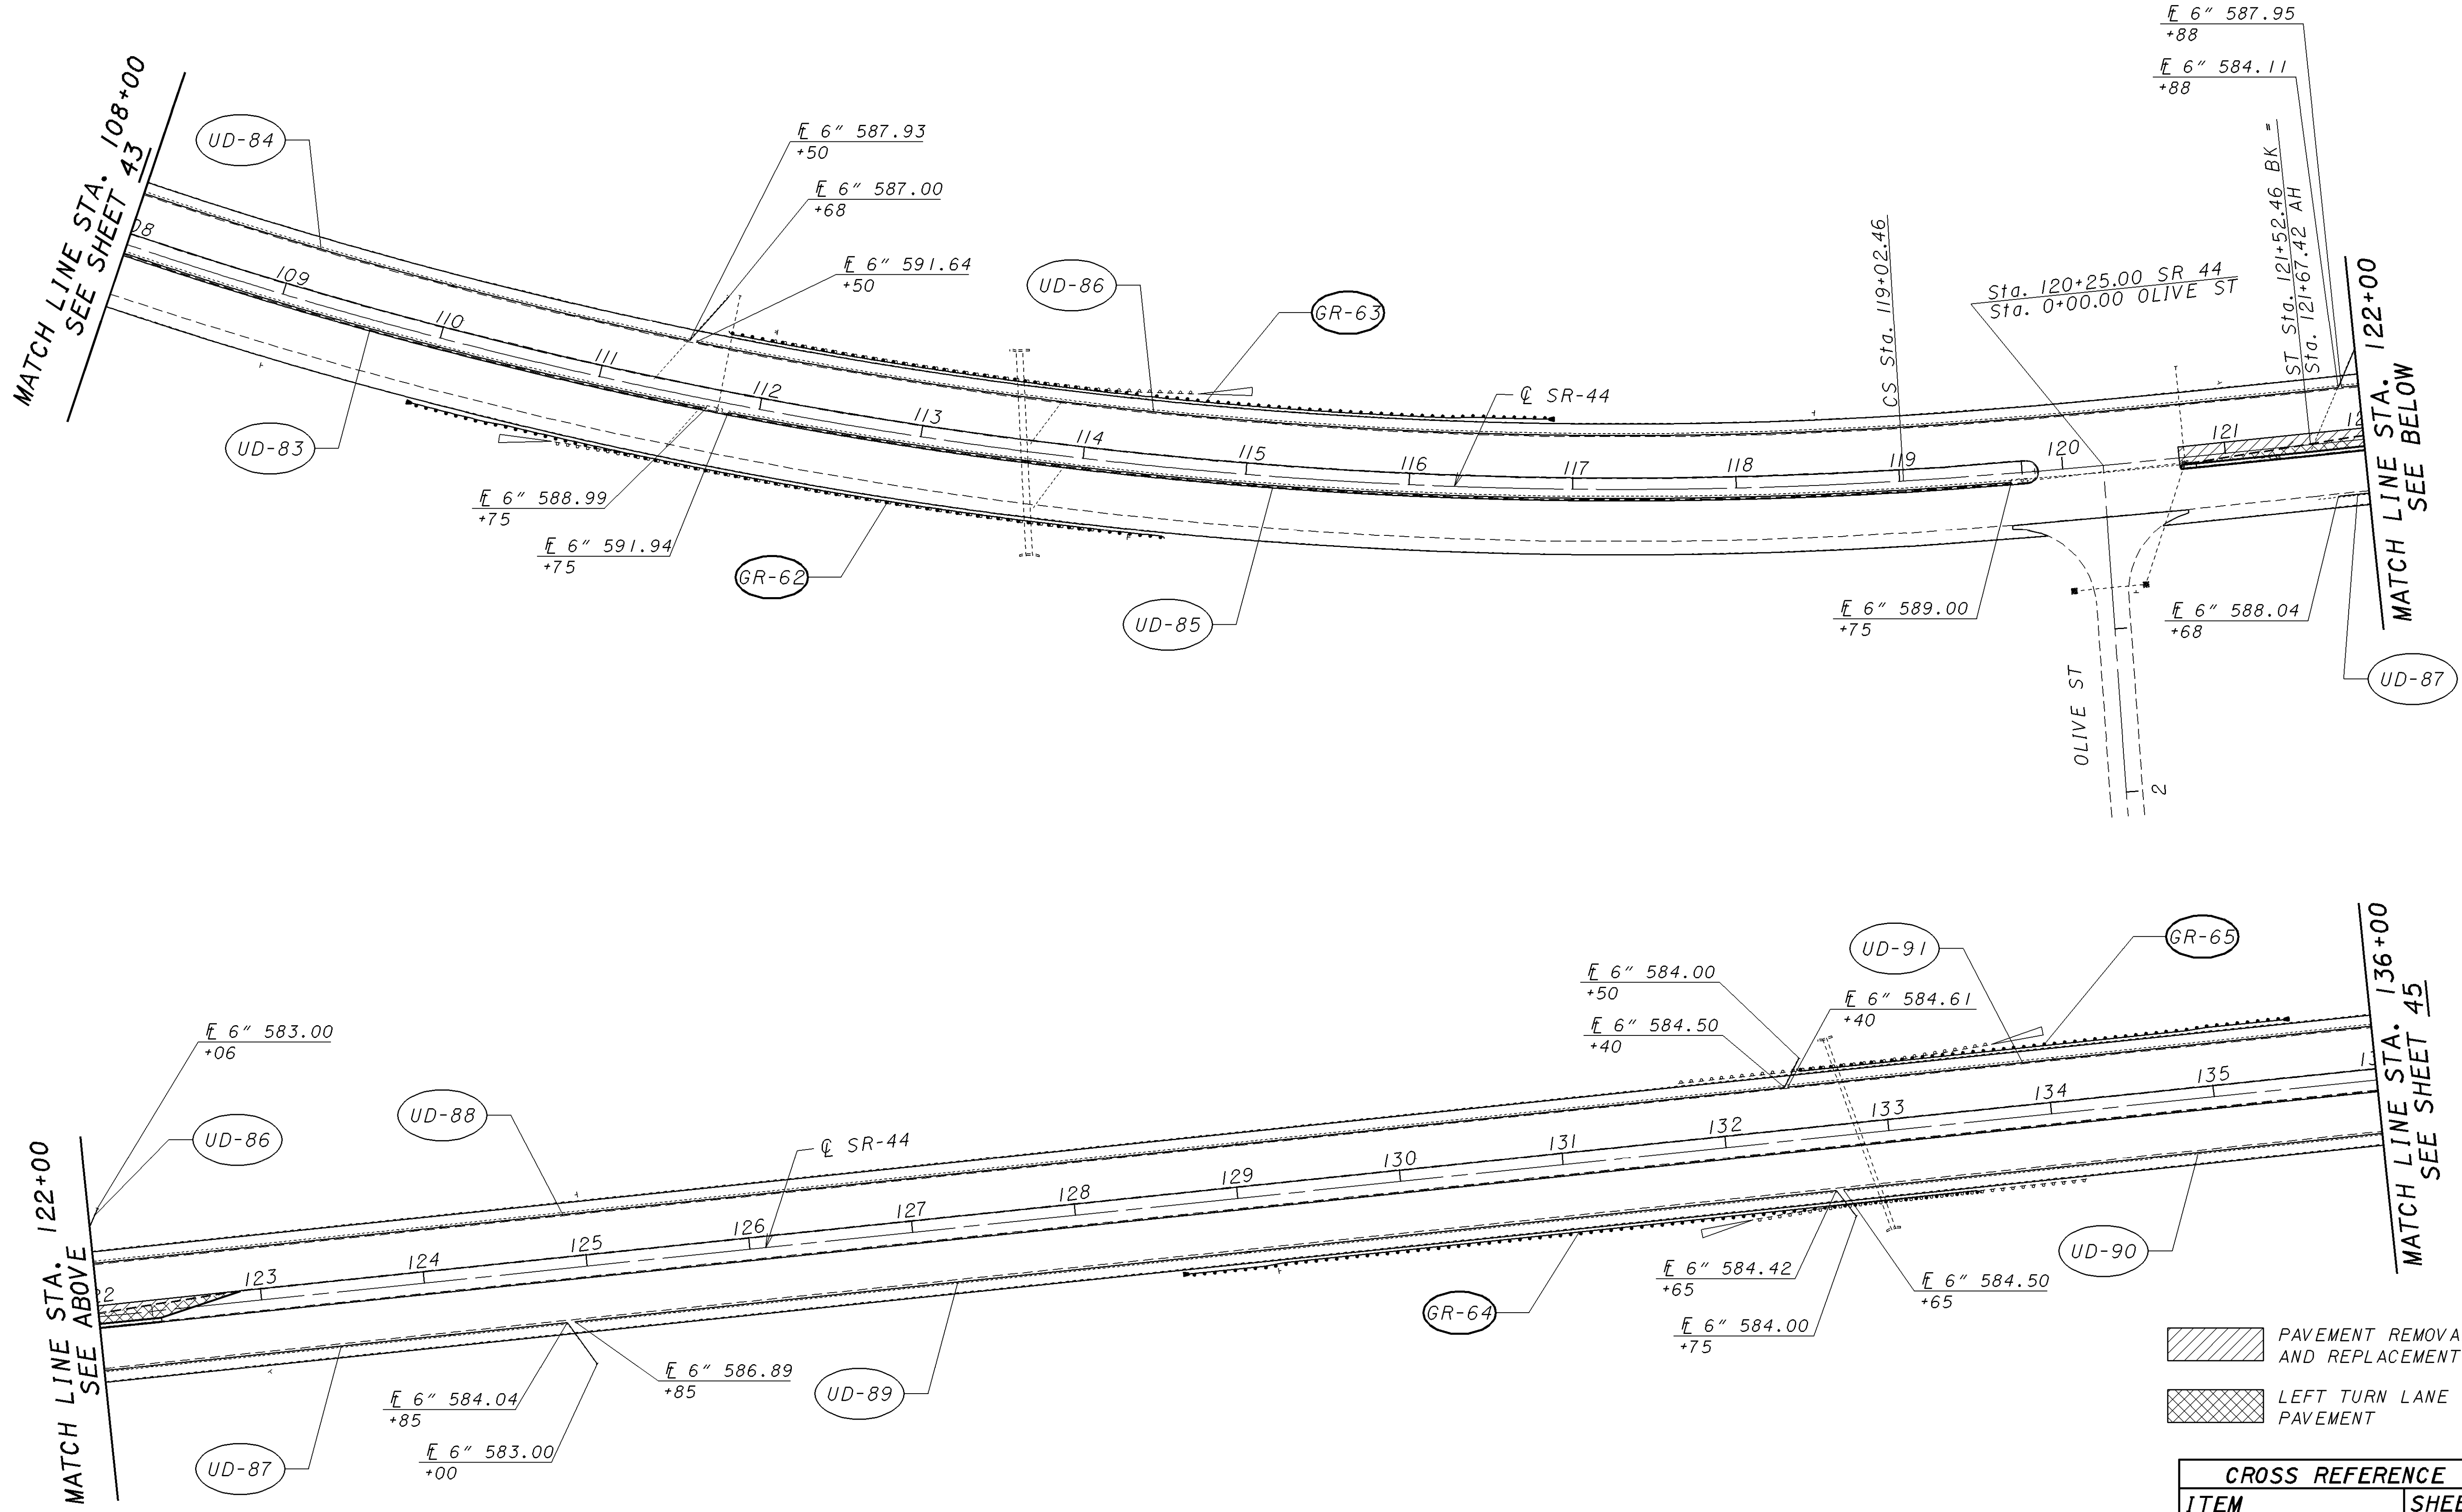

MATCH LINE STA. 108+00  
SEE SHEET 43

MATCH LINE STA. 122+00  
SEE ABOVE

MATCH LINE STA. 122+00  
SEE BELOW

MATCH LINE STA. 136+00  
SEE SHEET 45

- PAVEMENT REMOVAL AND REPLACEMENT
- LEFT TURN LANE PAVEMENT

CROSS REFERENCE	
ITEM	SHEET
RESURFACING	27,28
GUARDRAIL	29,30
GUARDRAIL DETAILS	54-62
TRAFFIC CONTROL	79
FEATHER DETAIL	52
UNDERDRAIN QTY	31

SCALE IN FEET

CALCULATED	EMK	CHECKED	LDH
------------	-----	---------	-----

**PLAN SHEET - S.R. 44**

**STA. 108+00 TO STA. 136+00**

**LAKE COUNTY**

**LAK-2/44-13.05/4.14**

44
93