


SEEDING	
END WIDTH	SO. YDS.
0	15+25
6	
4	15+00
58	
17	14+50
108	
22	14+00
133	
26	13+50
305	SHEET TOTAL

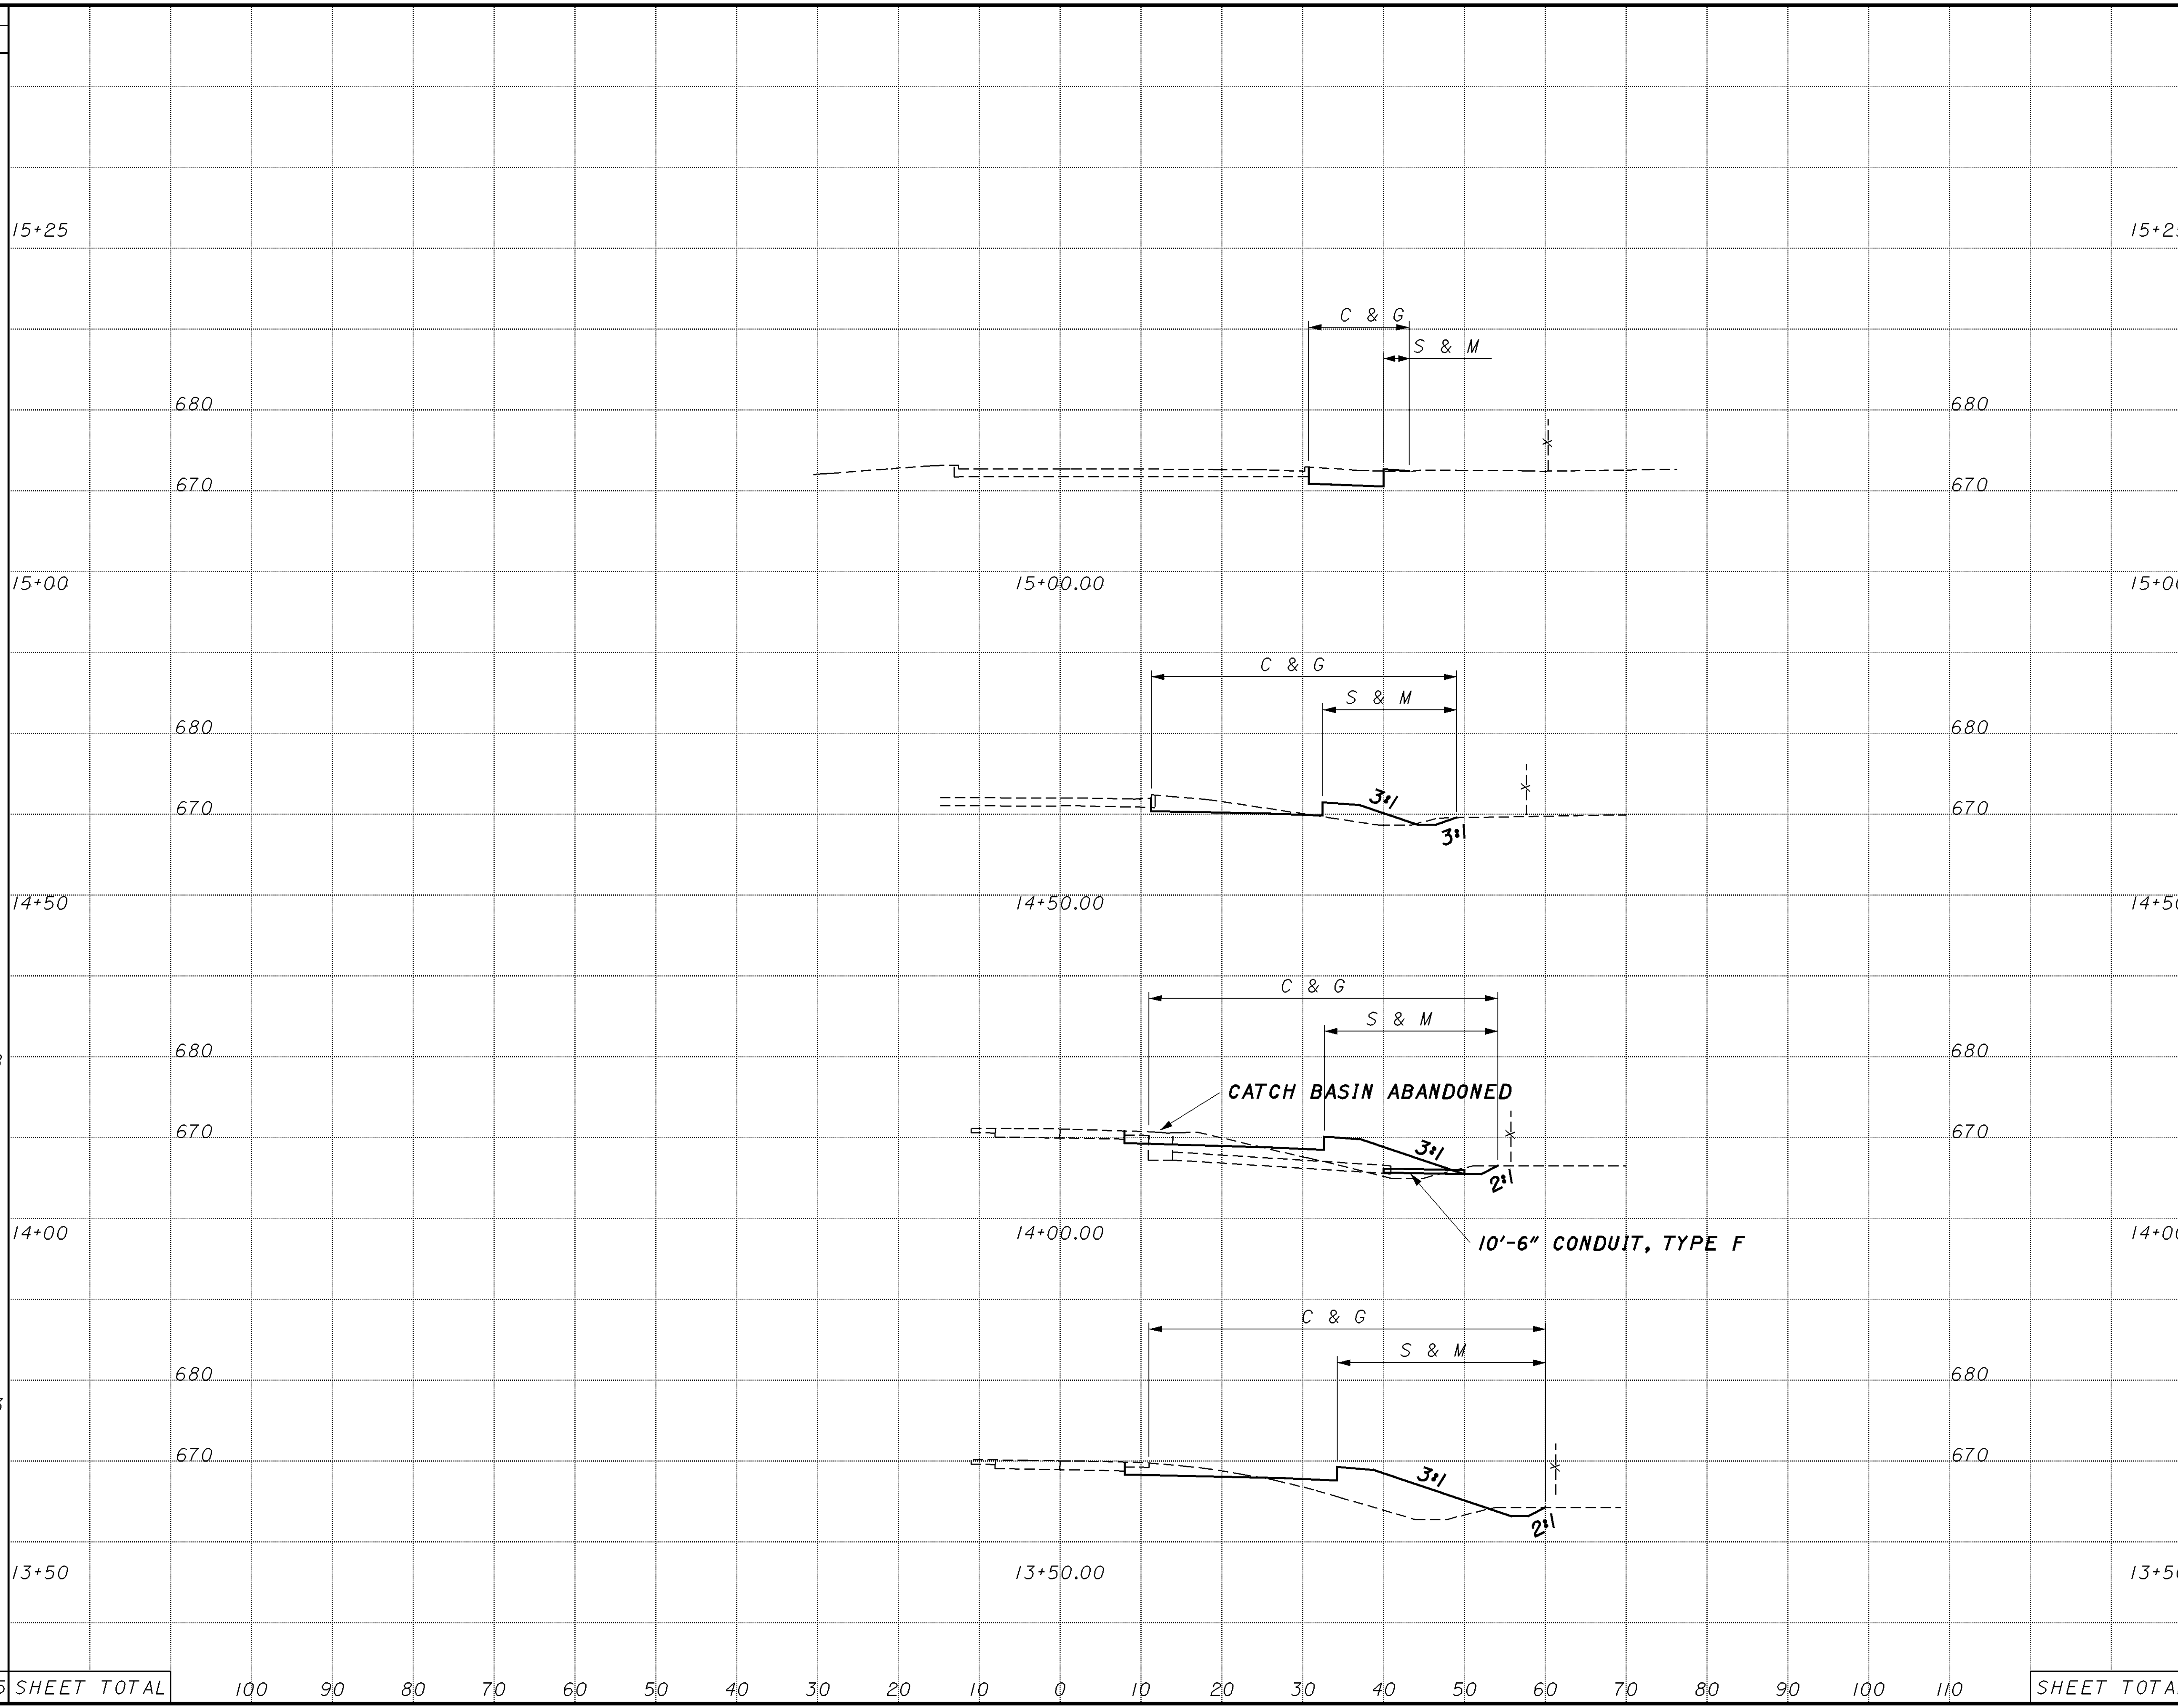

END STA.	AREA		VOLUME	
	CUT	FILL	CUT	FILL
15+25	0	0		
15+00	19	1		
14+50	25	18		
14+00	24	52		
13+50	17	74		
SHEET TOTAL	134	200		

CROSS SECTIONS
 STA. 13+50.00 TO 15+00.00
 LAKE COUNTY
 LAK-2/ 44-13.05/ 4.16
 500
 93

I:\PROJECTS\141839\14-AUG-2001\1400PM Fkonopka
 I:\PROJECTS\141839\14-AUG-2001\1400PM Fkonopka