


THRIE BEAM GUARDRAIL PROTECTION FOR OVERHEAD SIGN SUPPORTS OR PIERS
REQUIRED WHEN FACE OF HAZARD IS BETWEEN 3'-6" AND 2'-9" OF NORMAL GUARDRAIL OFFSET

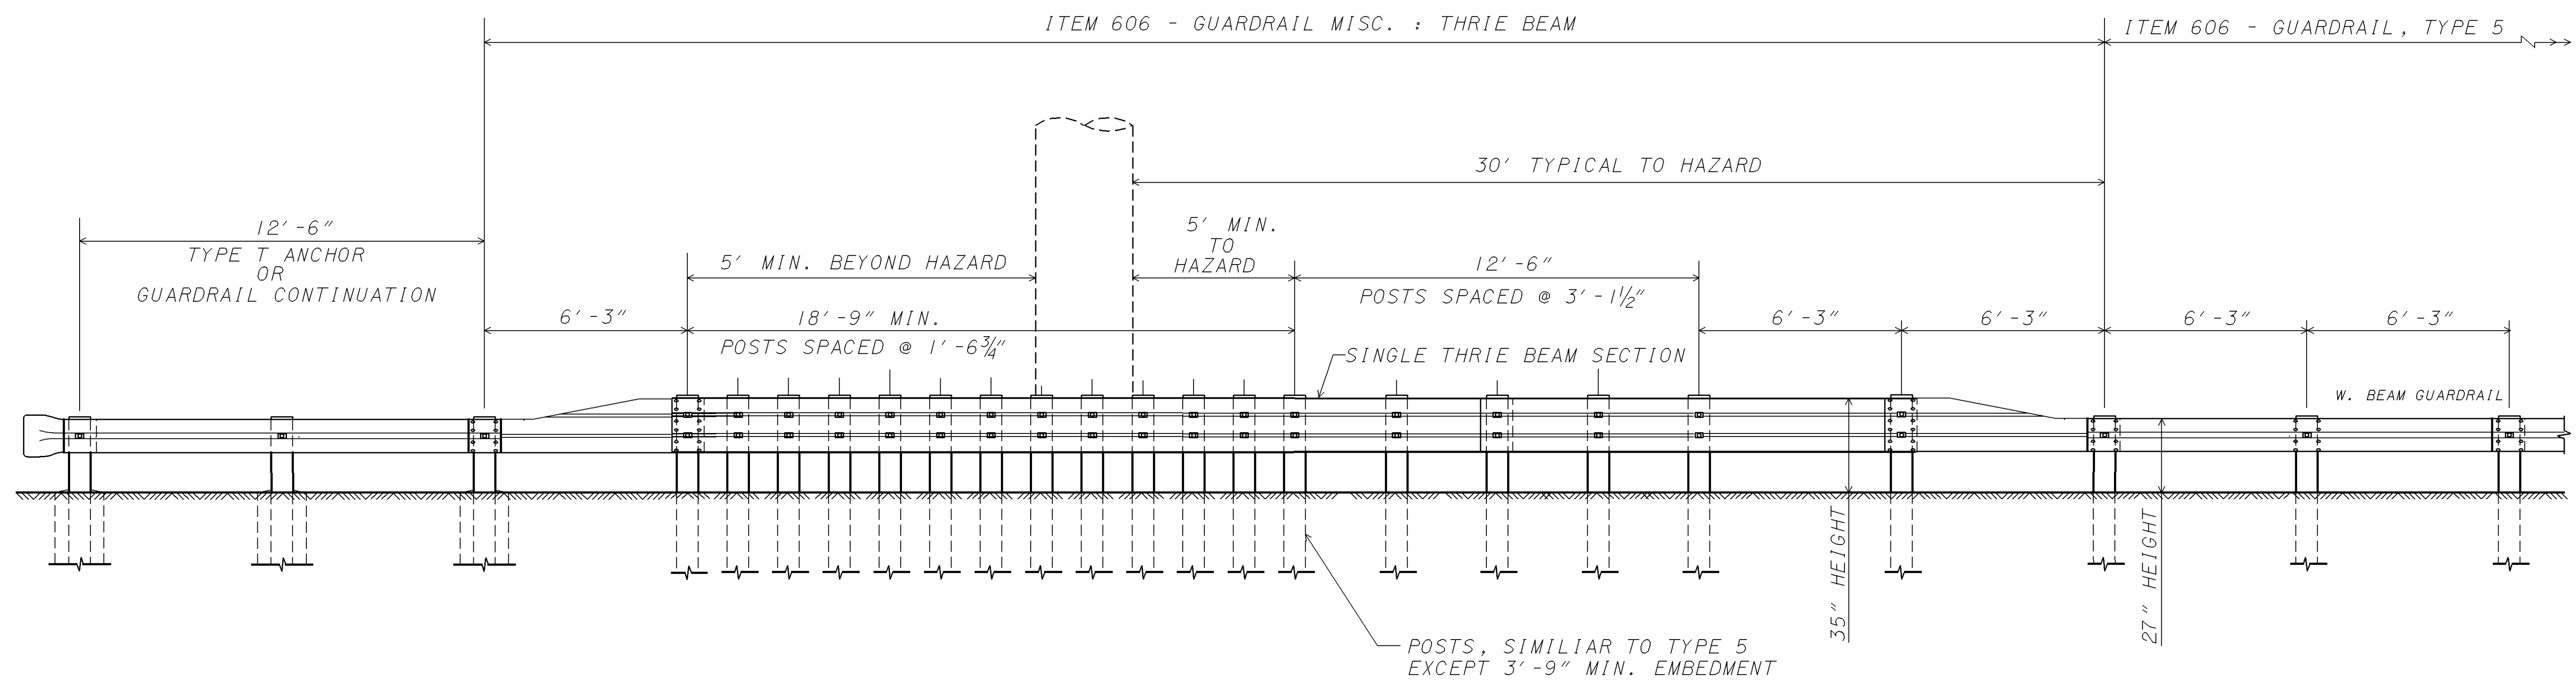

ELEVATION VIEW

PLOTTED FROM PROJECTS\P\d1839\l\dgn\l1839\lgre.dgn