
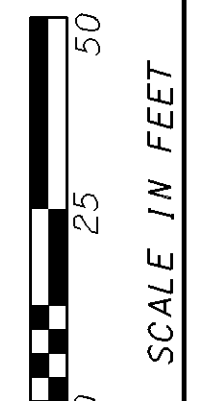
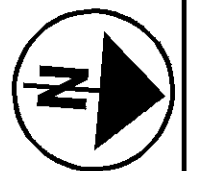


PLOTTED FROM: I:\PROJECTS\18391\dgn\18391gpp.dgn

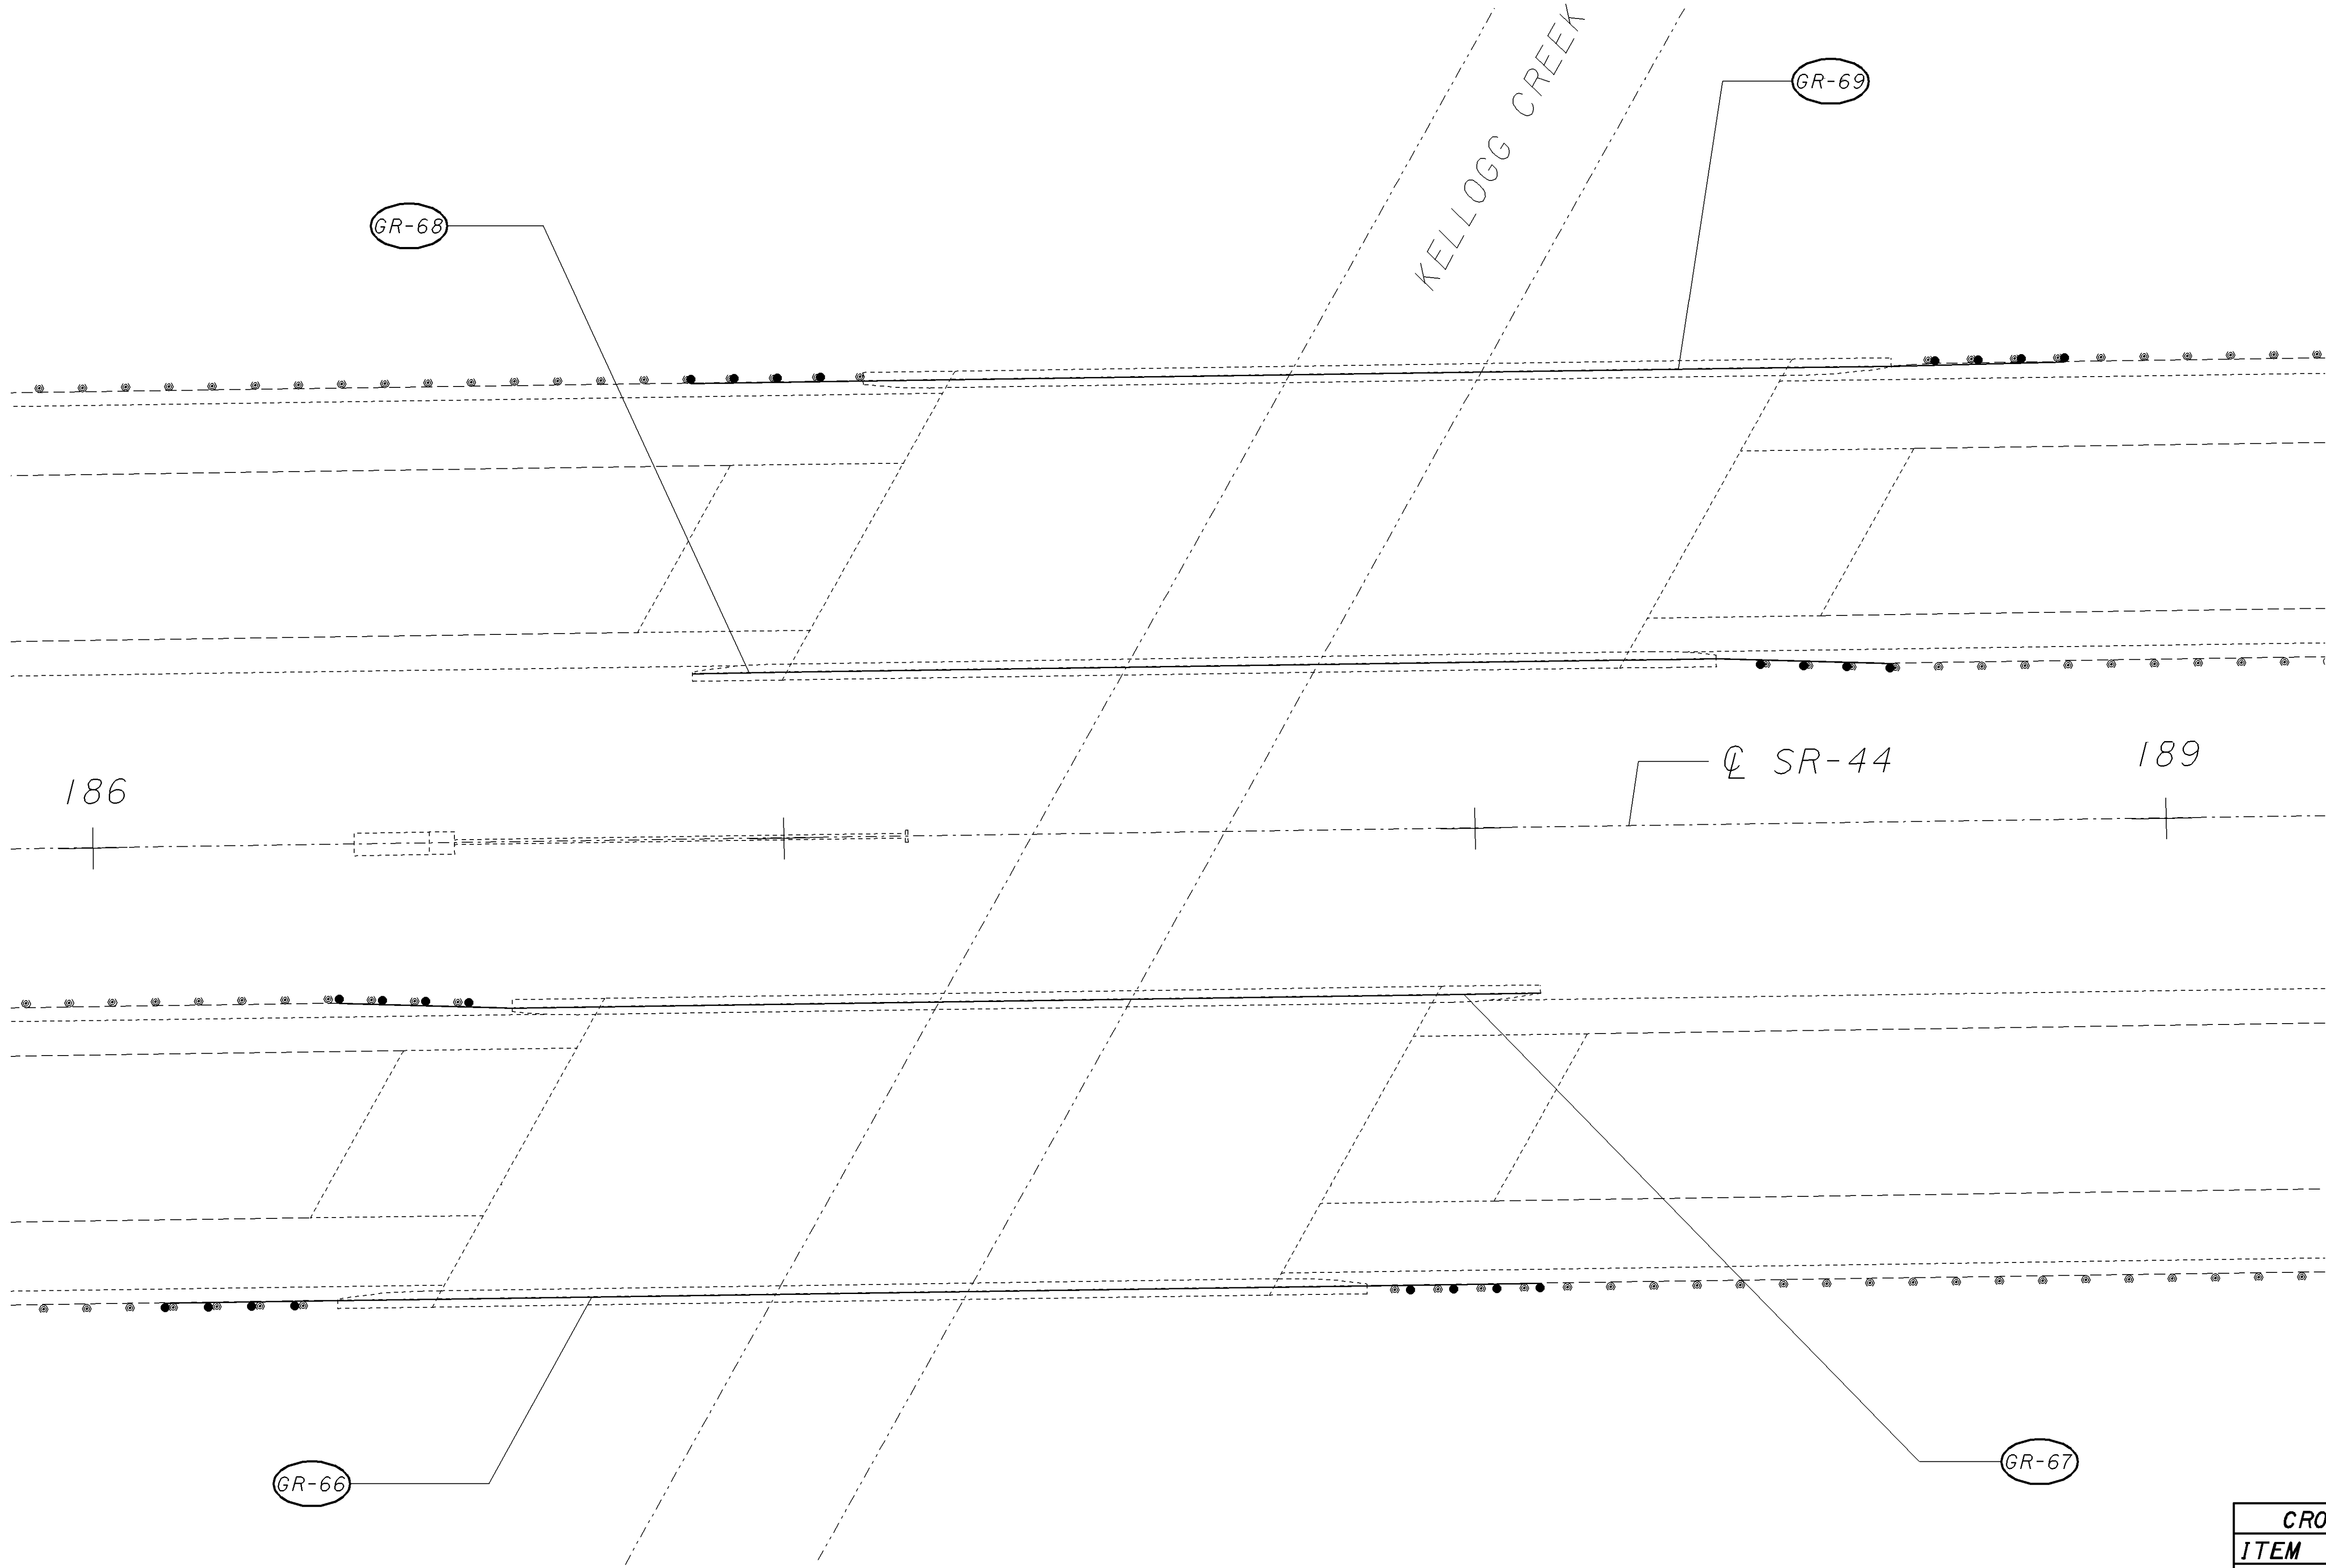

CALCULATED
EMK
CHECKED
LDH

**LAKE COUNTY
GUARDRAIL DETAIL
AT KELLOGG CREEK BRIDGE**

**LAKE COUNTY
LAK-2 / 44-13.05 / 4.14**

CROSS REFERENCE	
ITEM	SHEET
GUARDRAIL	30

62
93