


PLOTTED FROM: I:\PROJECTS\18391\dgn\18391tpa.dgn

MATCH LINE STA. 232+00
SEE ABOVE

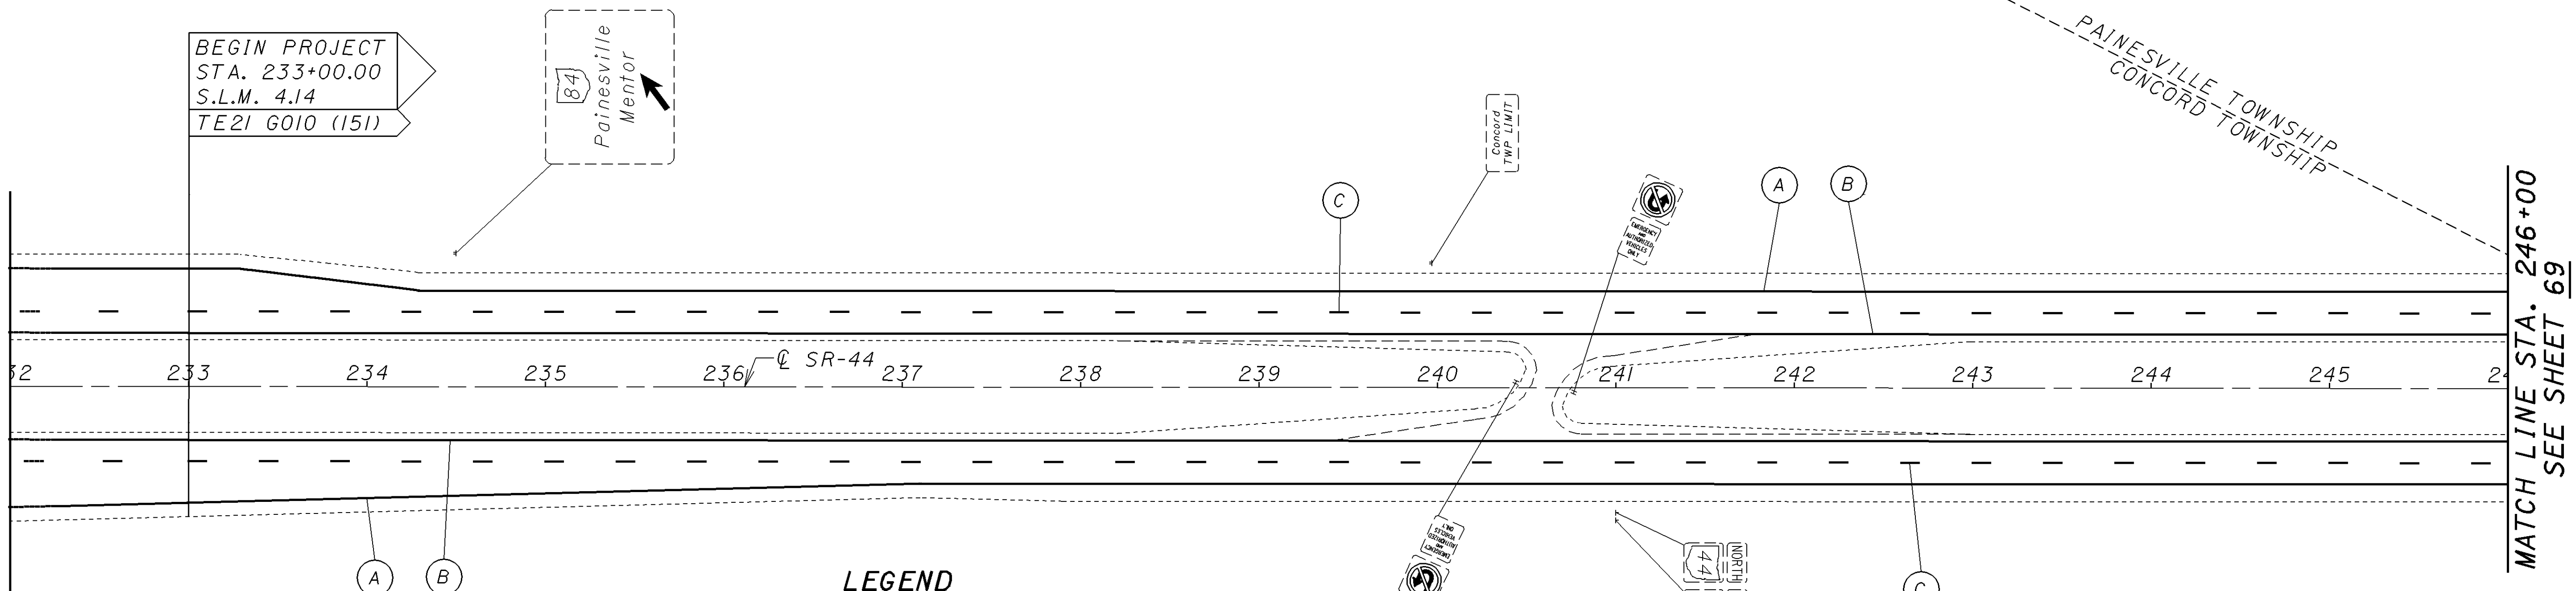

LEGEND

- (A) EDGE LINE (WHITE)
 - (B) EDGE LINE (YELLOW)
 - (C) LANE LINE
 - (D) CHANNELIZING LINE
 - (E) STOP LINE
 - (F) CROSSWALK LINE
 - (G) TRANSVERSE LINE (WHITE), 12' c/c
 - (H) LANE ARROW
 - (I) WORD "ONLY" ON PAVEMENT
 - (J) CROSSWALK LINE
- EXISTING SIGN (NO WORK)
 - EXISTING SIGN REMOVED
 - EXISTING SIGN REMOVE AND RE-ERECT
 - PROPOSED SIGN WITH EXISTING LEGEND
 - PROPOSED SIGN

CROSS REFERENCE	
ITEM	SHEET
PLAN SHEET	33
PAVEMENT MARKING	
SUB-SUMMARY	64,65

LAKE COUNTY
LAK-2 / 44-13.05 / 4.14

TRAFFIC CONTROL PLAN SHEET - S.R. 44
STA. 220+00 TO STA. 246+00

CALCULATED
EMK

CHECKED
LDH

