


PLOTTED FROM: I:\PROJECTS\18391\dgn\18391tpb.dgn

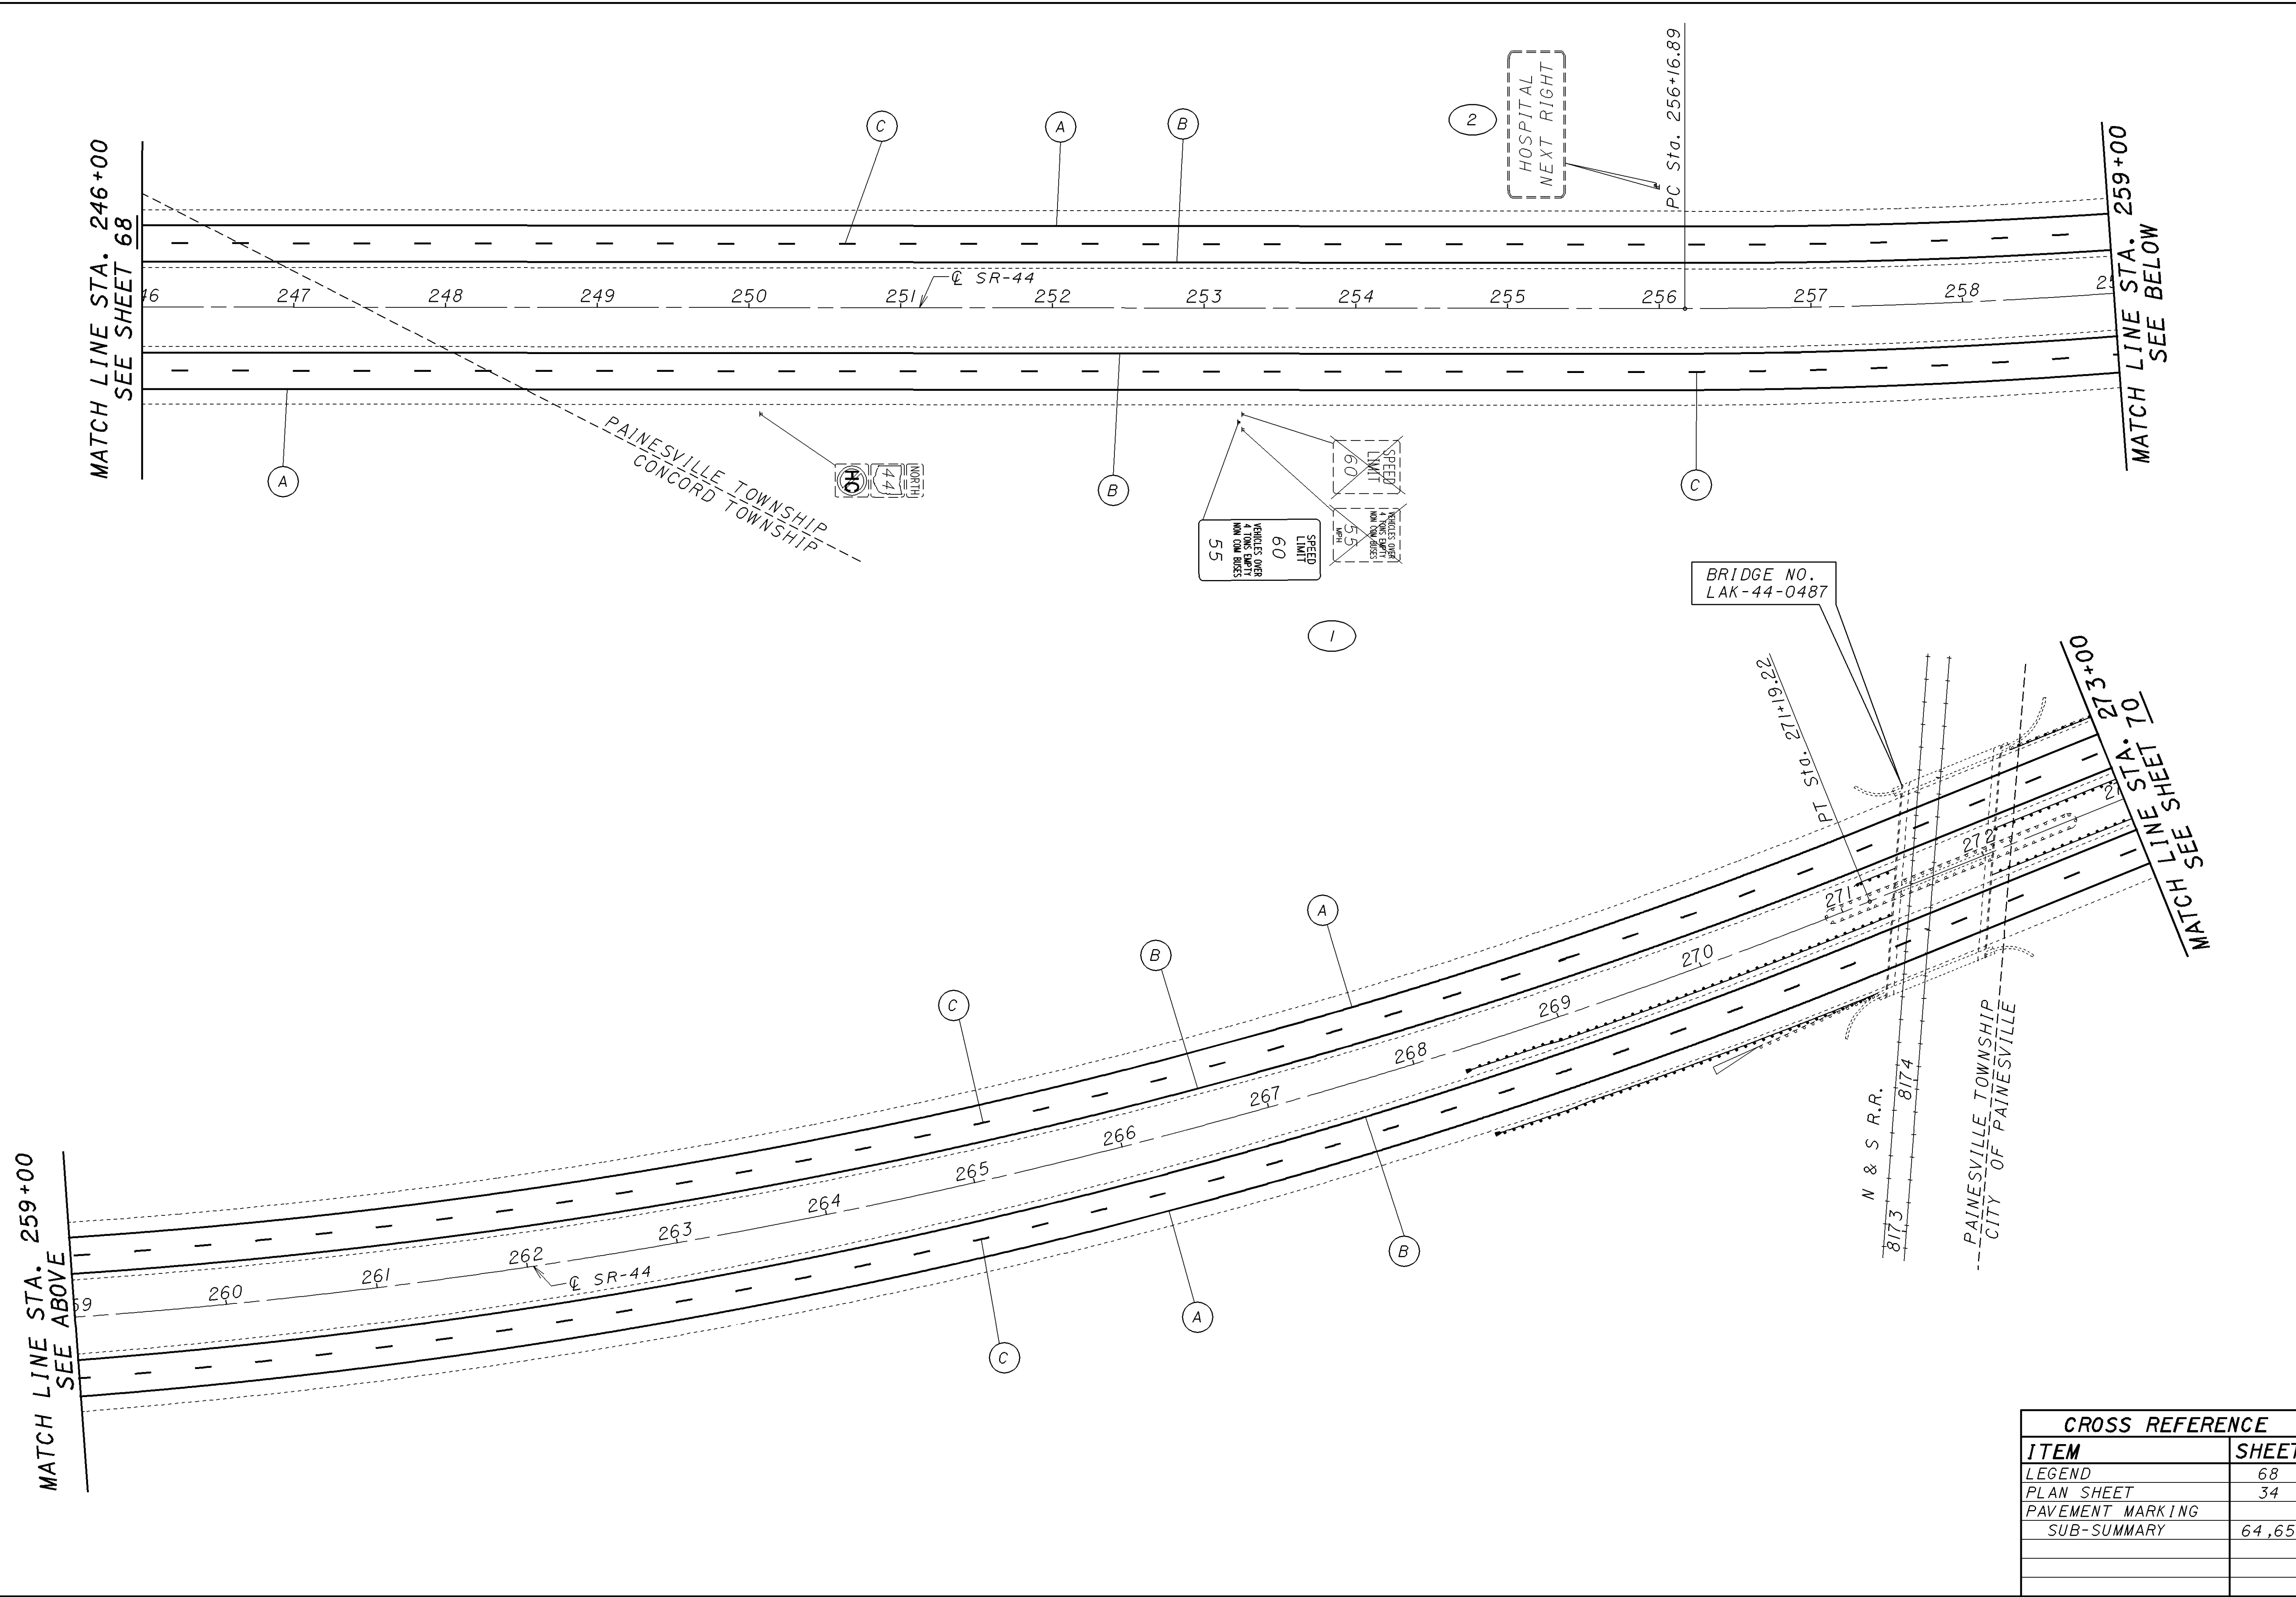

MATCH LINE STA. 246+00
SEE SHEET 68

MATCH LINE STA. 259+00
SEE BELOW

MATCH LINE STA. 259+00
SEE ABOVE

MATCH LINE STA. 273+00
SEE SHEET 70

CROSS REFERENCE	
ITEM	SHEET
LEGEND	68
PLAN SHEET	34
PAVEMENT MARKING	
SUB-SUMMARY	64,65

LAKE COUNTY
LAK-2 / 44-13.05 / 4.14

TRAFFIC CONTROL PLAN SHEET - S.R. 44
STA. 246+00 TO STA. 273+00

CALCULATED
EMK

CHECKED
LDH

69
93

SCALE: 1" = 100 FEET