
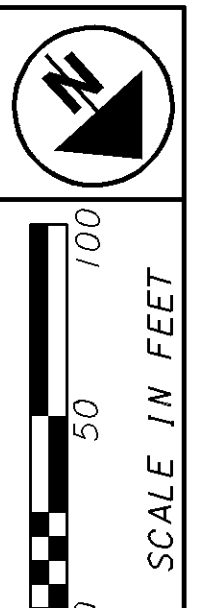


PLOTTED FROM: I:\PROJECTS\18391\dgn\18391tpd.dgn

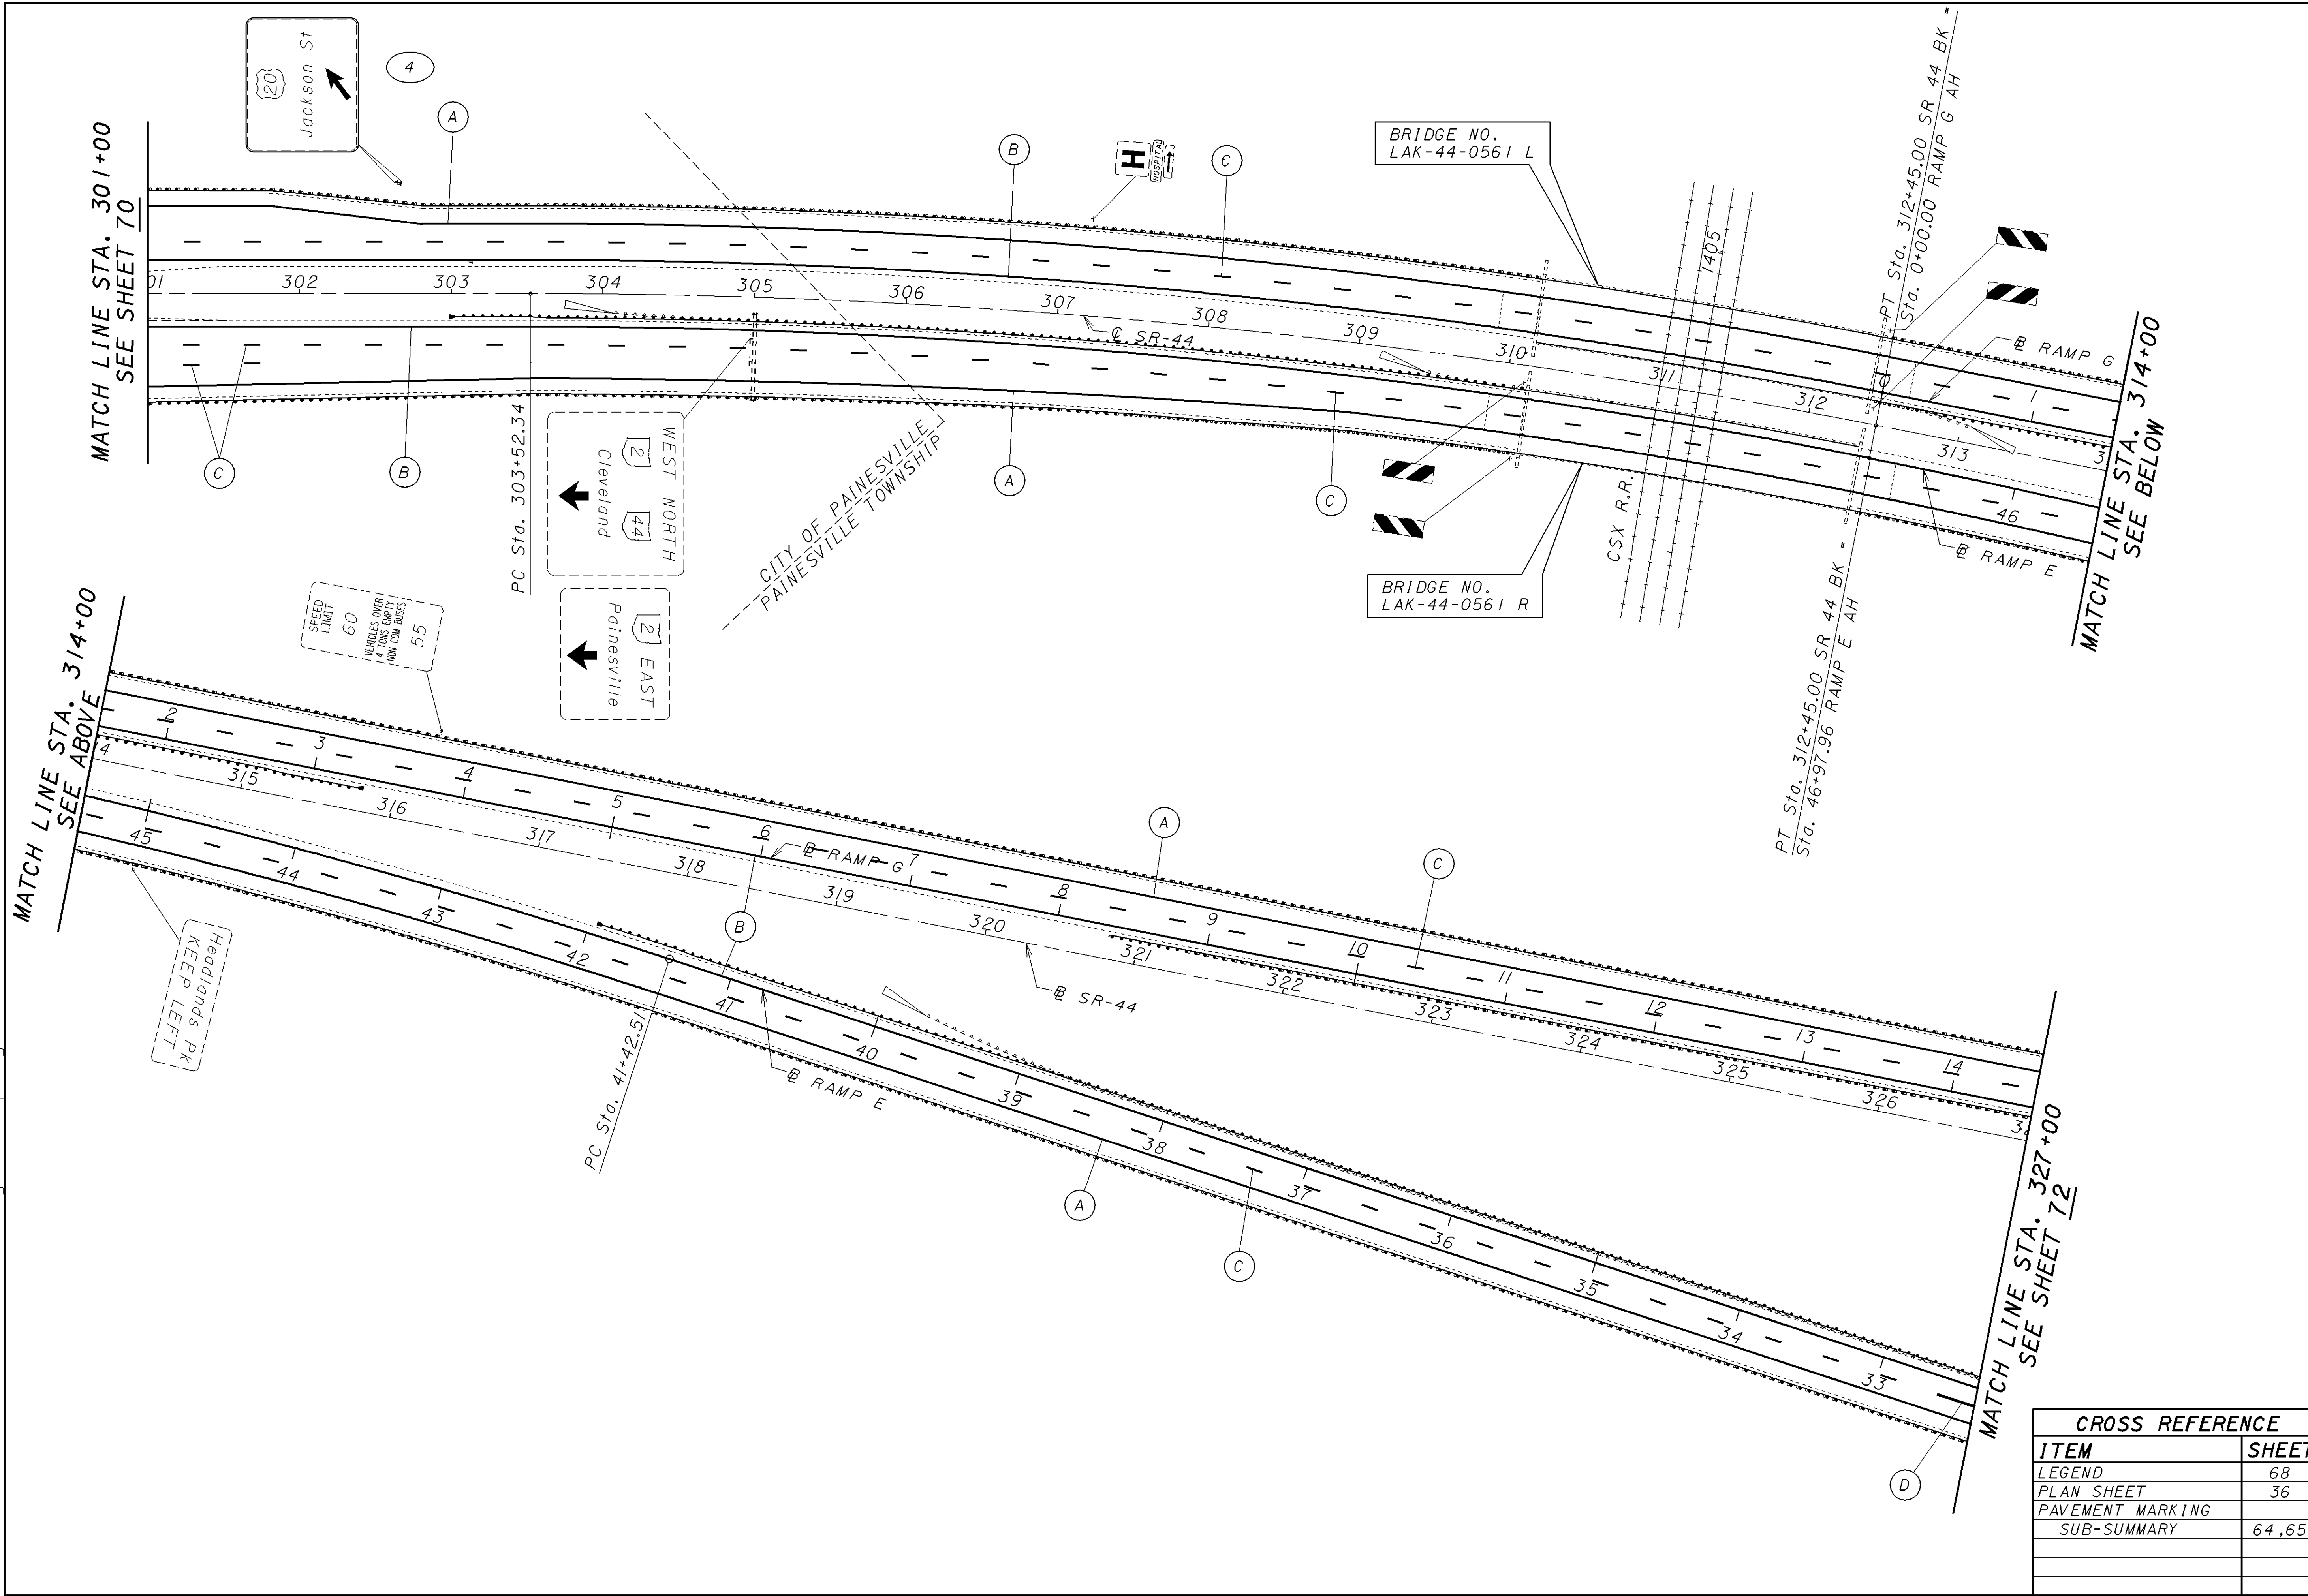

CALCULATED
EMK
CHECKED
LDH

TRAFFIC CONTROL PLAN SHEET - S.R. 44
STA. 301+00 TO STA. 327+00

LAKE COUNTY
LAK-2 / 44-13.05 / 4.14

71
93

CROSS REFERENCE	
ITEM	SHEET
LEGEND	68
PLAN SHEET	36
PAVEMENT MARKING	
SUB-SUMMARY	64,65