


PLOTTED FROM: I:\PROJECTS\18391\dgn\18391tpe.dgn

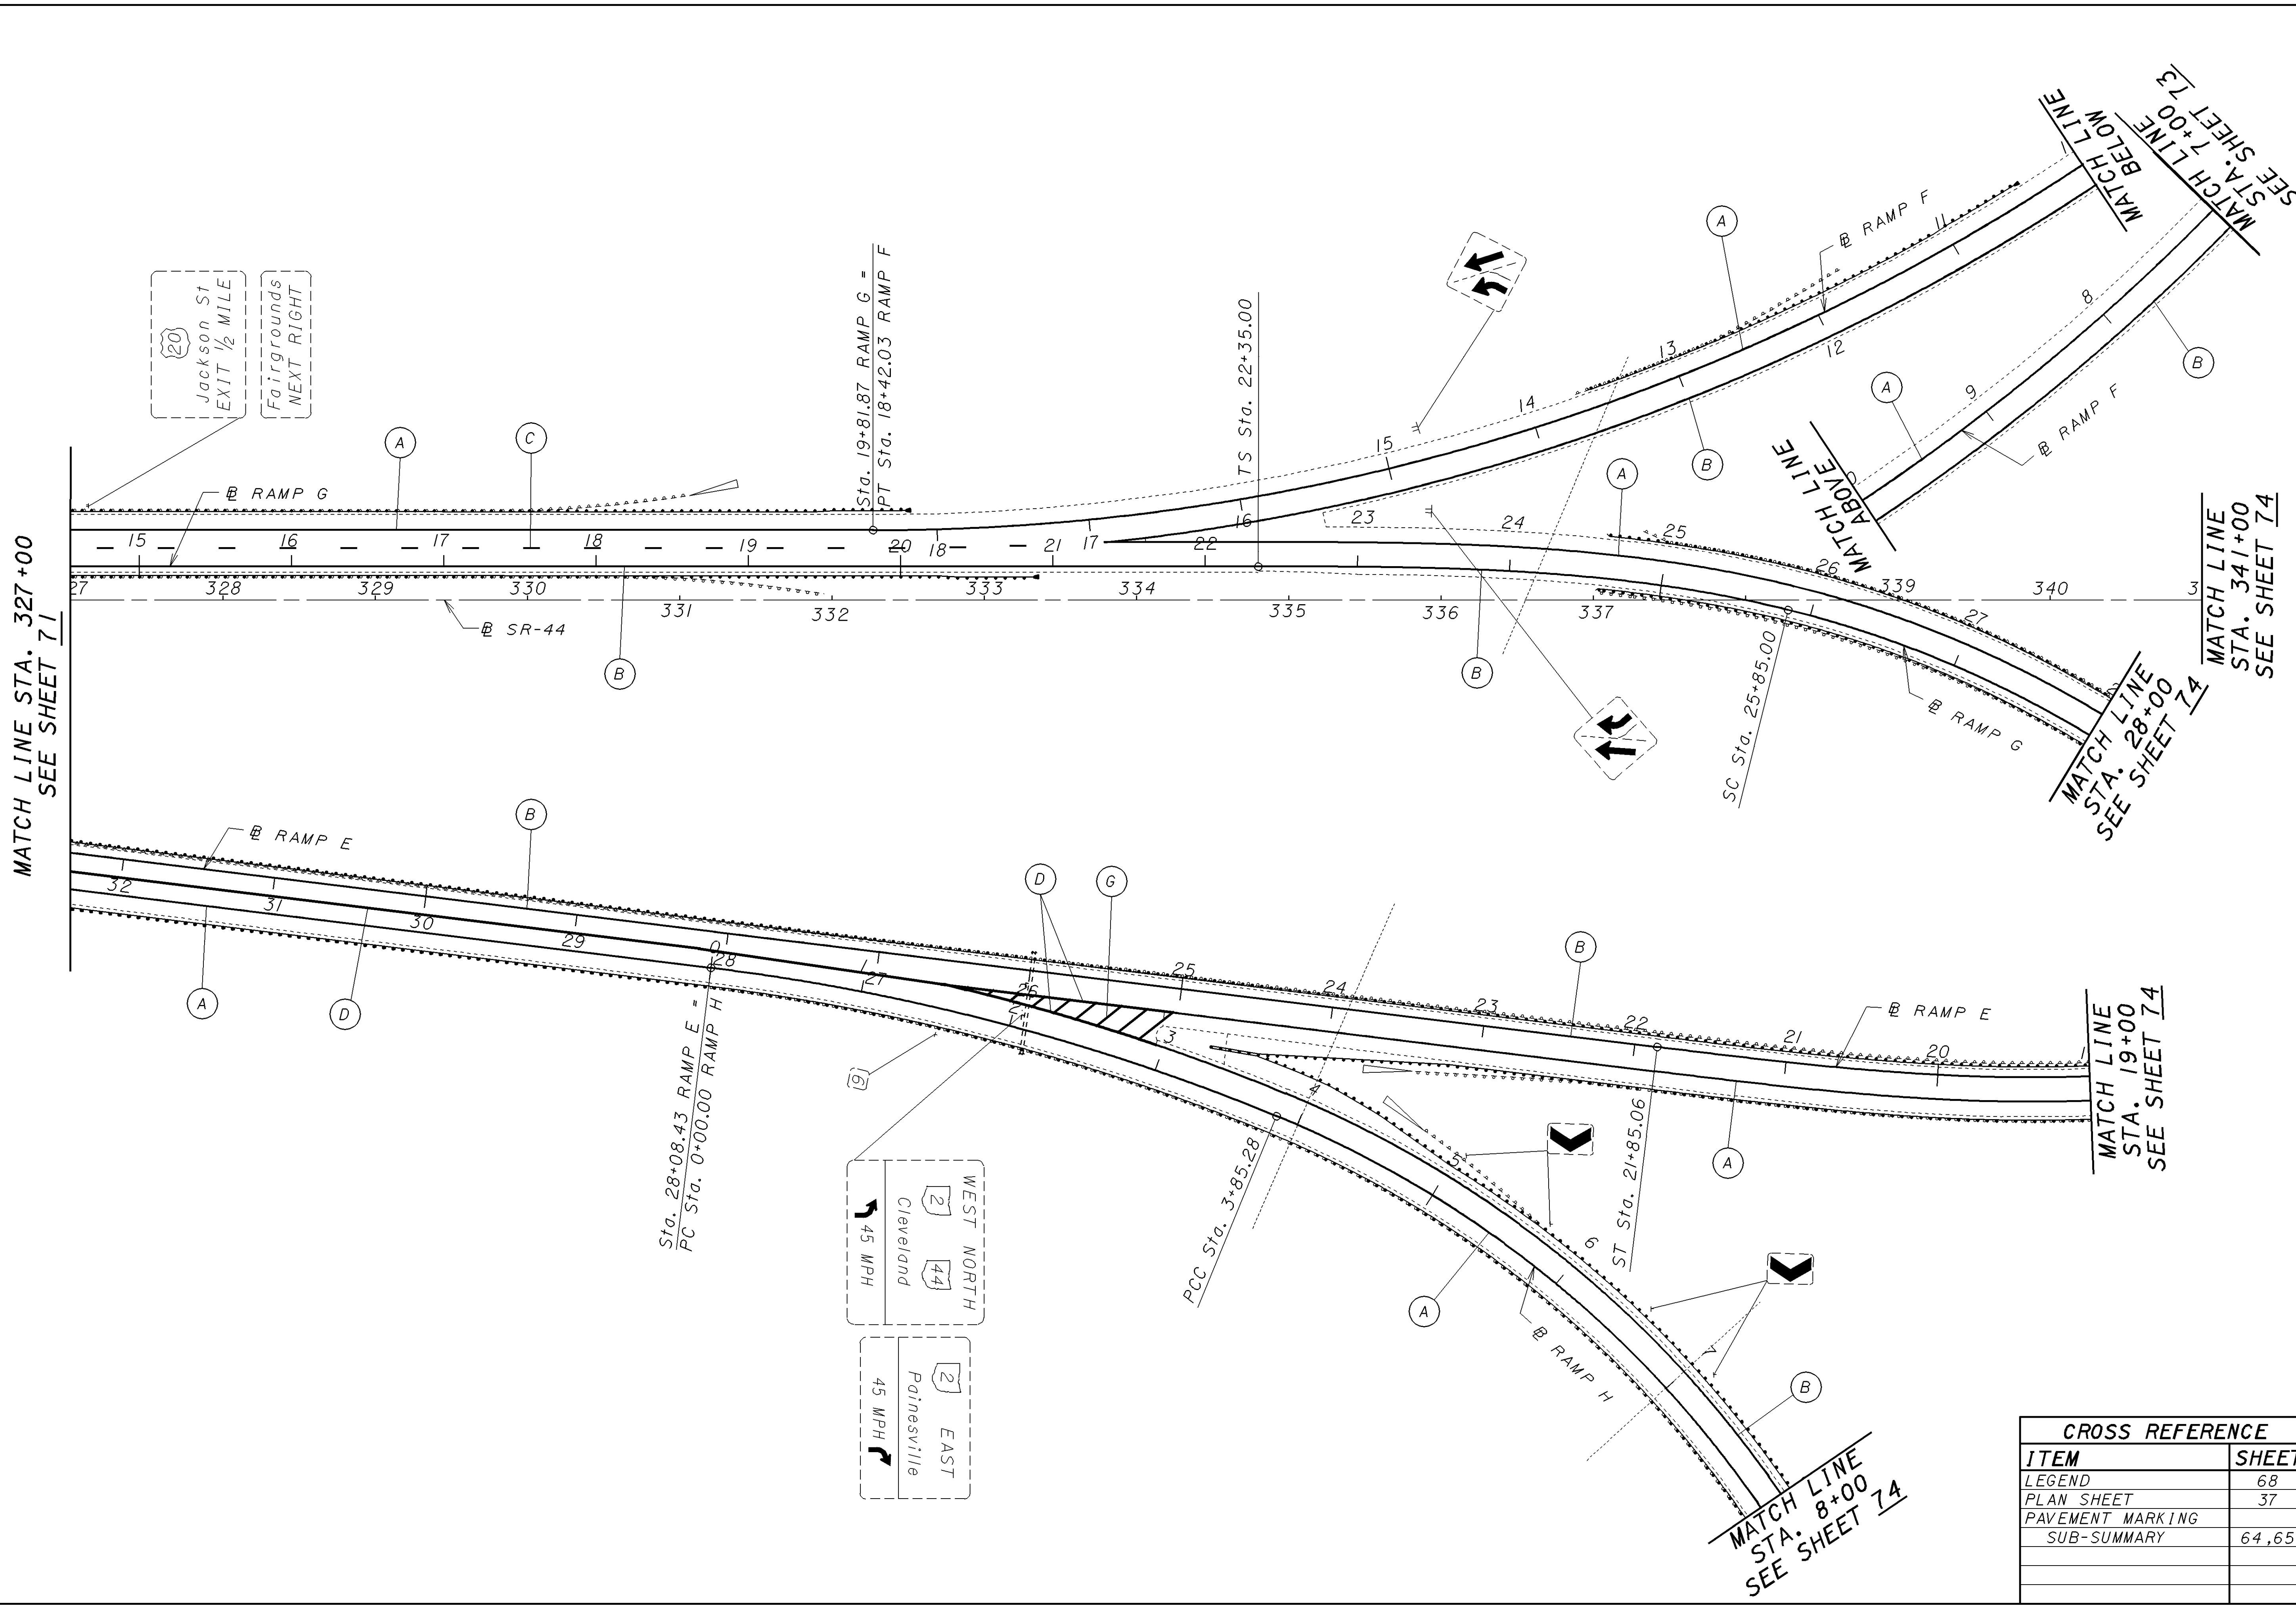

Jackson St
EXIT 1/2 MILE
Fairgrounds
NEXT RIGHT

WEST NORTH
45 MPH
Cleveland
44
EAST
45 MPH
Painesville

Sta. 28+08.43 RAMP E =
PC Sta. 0+00.00 RAMP H

Sta. 19+81.87 RAMP G =
PT Sta. 18+42.03 RAMP F

TS Sta. 22+35.00

SC Sta. 25+85.00

PCC Sta. 3+85.28

ST Sta. 21+85.06

CROSS REFERENCE	
ITEM	SHEET
LEGEND	68
PLAN SHEET	37
PAVEMENT MARKING	
SUB-SUMMARY	64,65

LAKE COUNTY
LAK-2 / 44-13.05 / 4.14

TRAFFIC CONTROL PLAN SHEET - S.R. 44
STA. 327+00 TO STA. 341+00

CALCULATED EMK	CHECKED LDH
-------------------	----------------

SCALE: 1" = 100'
0 50 100

MATCH LINE STA. 7+00 SEE SHEET 73
MATCH LINE STA. 19+00 SEE SHEET 74
MATCH LINE STA. 28+00 SEE SHEET 74
MATCH LINE STA. 341+00 SEE SHEET 74

MATCH LINE STA. 327+00 SEE SHEET 71

MATCH LINE STA. 8+00 SEE SHEET 74

MATCH LINE STA. 72
MATCH LINE STA. 73