
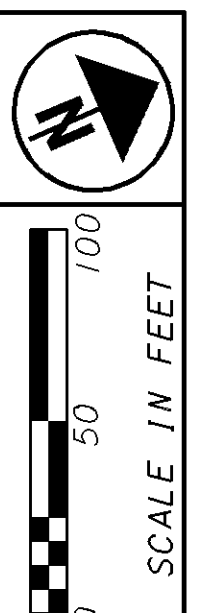


PLOTTED FROM: I:\PROJECTS\18391\dgn\18391tpk.dgn

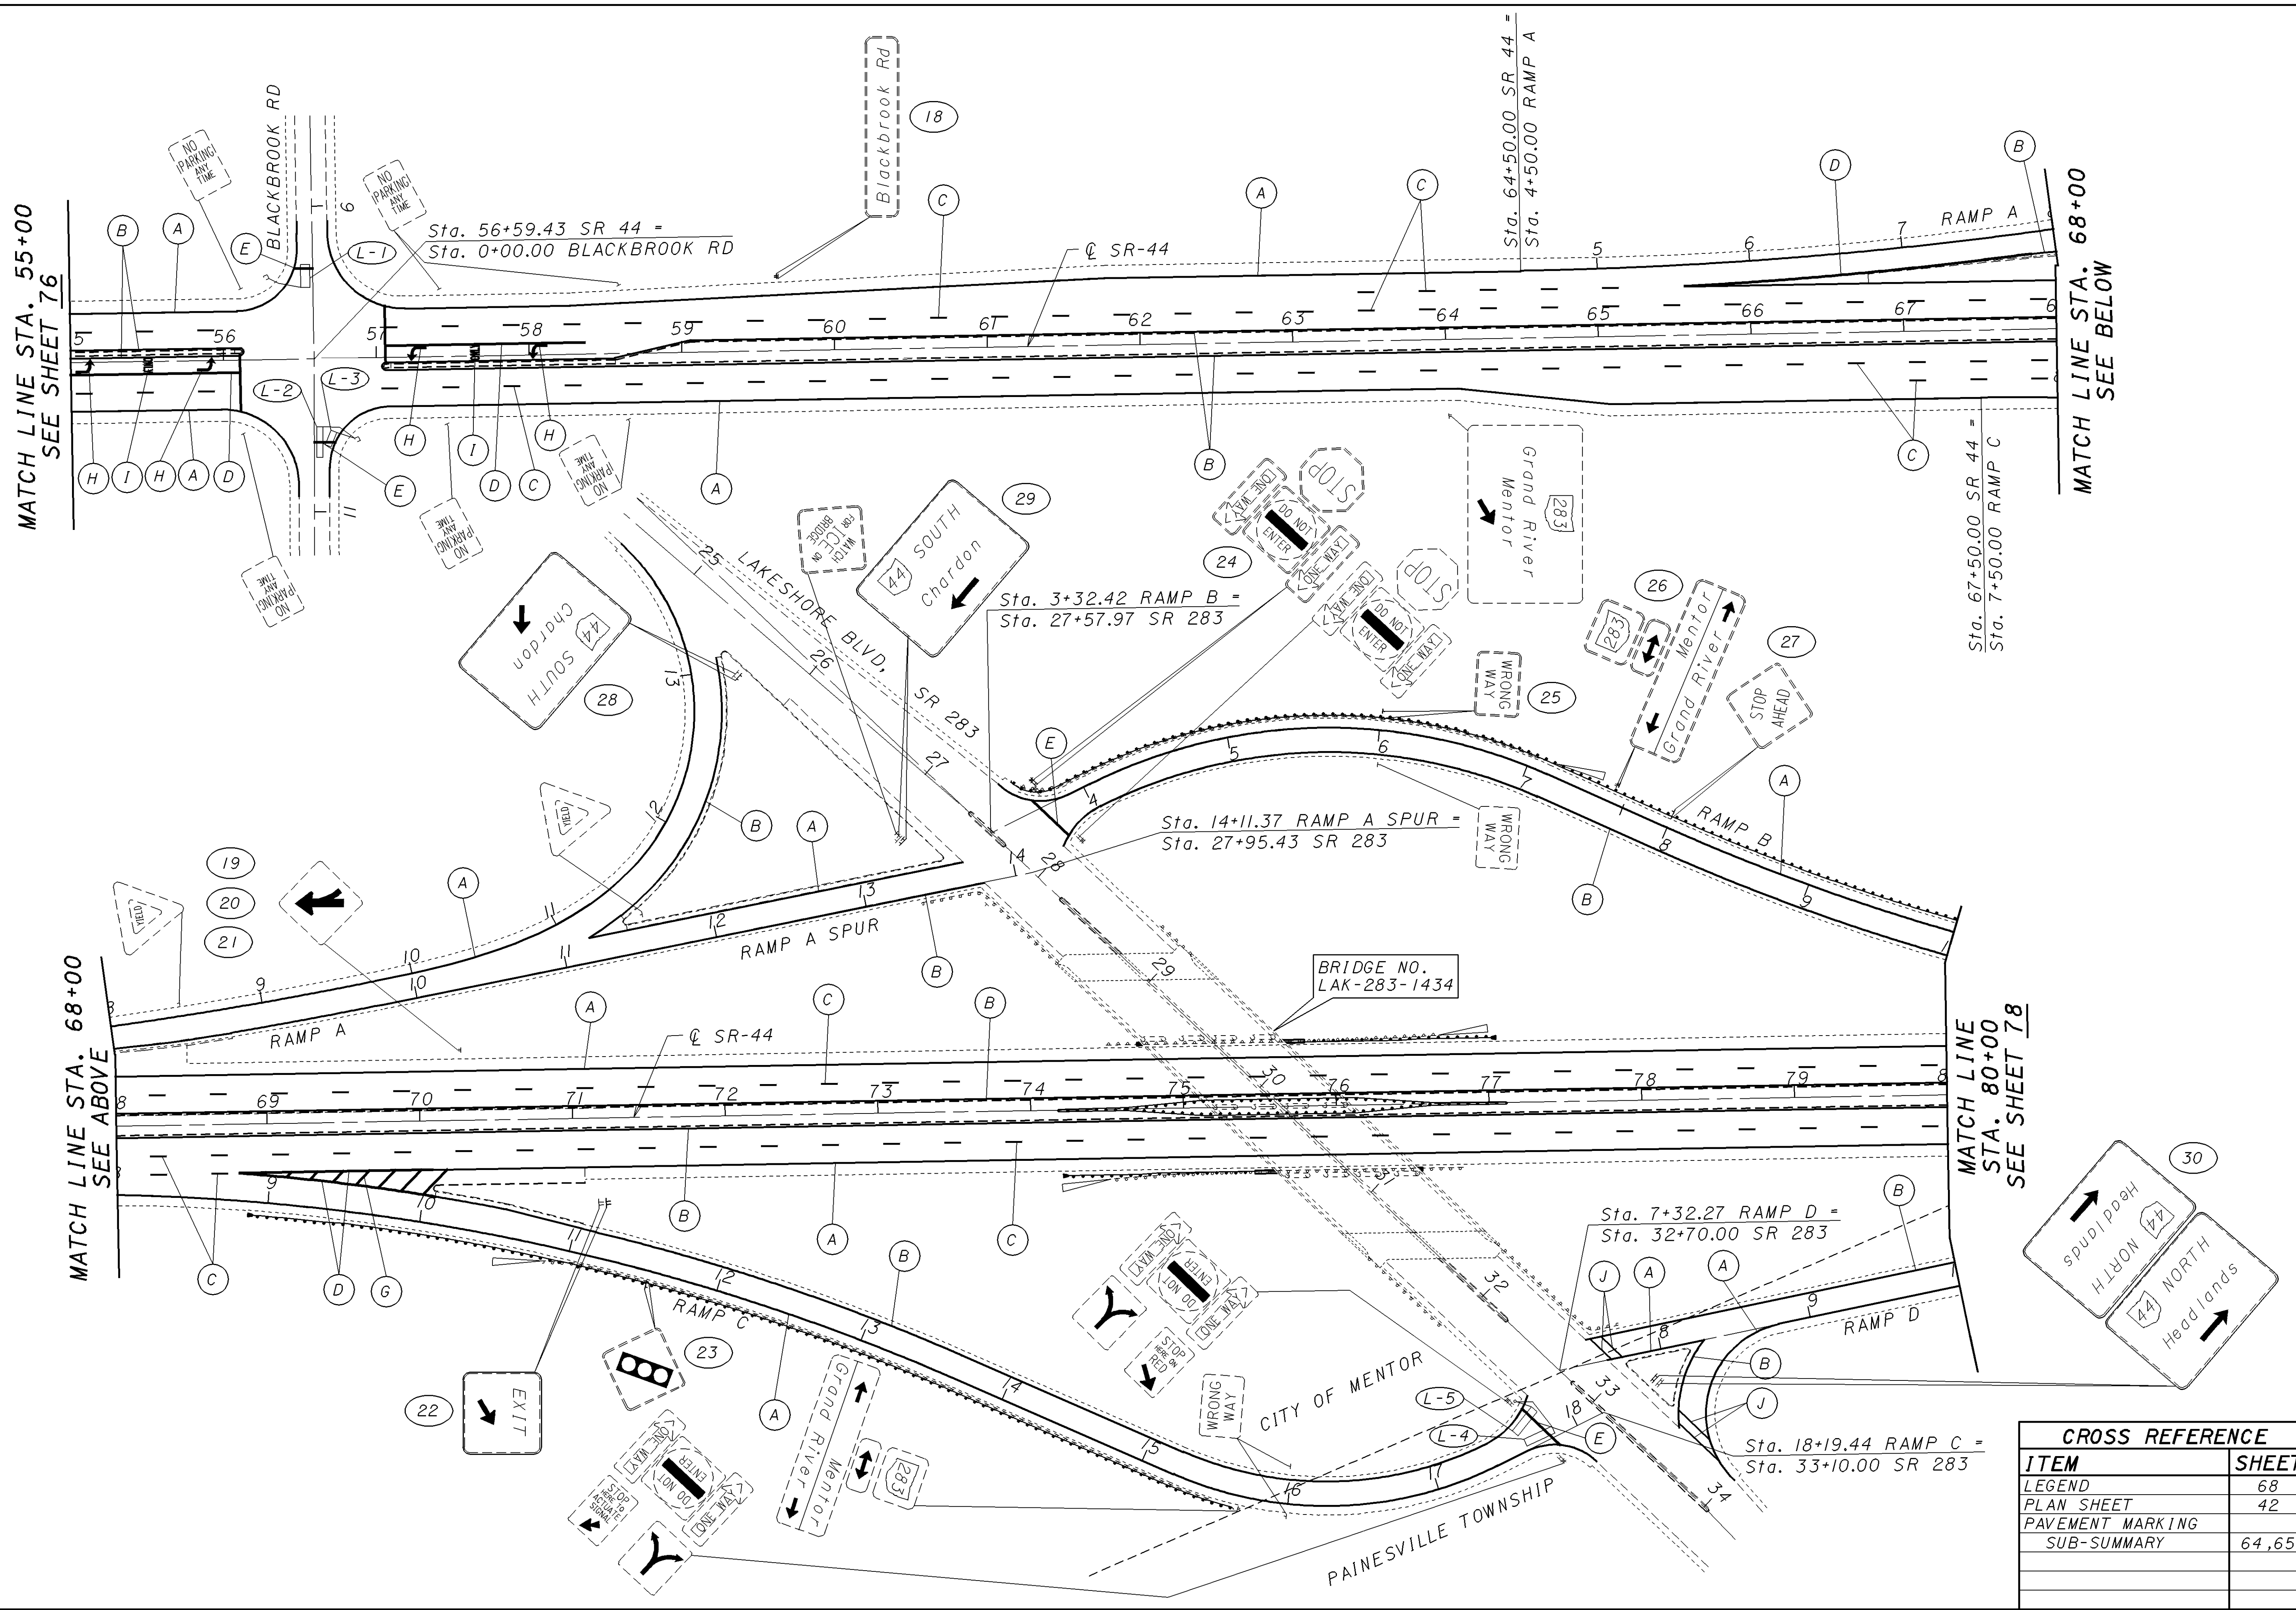

CALCULATED  
EMK  
CHECKED  
LDH

**TRAFFIC CONTROL PLAN SHEET - S.R. 44**  
**STA. 55+00 TO STA. 80+00**

**LAKE COUNTY**  
**LAK-2/44-13.05/4.14**

77  
93

CROSS REFERENCE	
ITEM	SHEET
LEGEND	68
PLAN SHEET	42
PAVEMENT MARKING	
SUB-SUMMARY	64,65