


PLOTTED FROM: I:\PROJECTS\18391\dgn\18391tpn.dgn

MATCH LINE STA. 136+00
SEE SHEET 79

MATCH LINE STA. 150+00
SEE ABOVE

MATCH LINE STA. 162+00
SEE ABOVE

MATCH LINE STA. 150+00
SEE BELOW

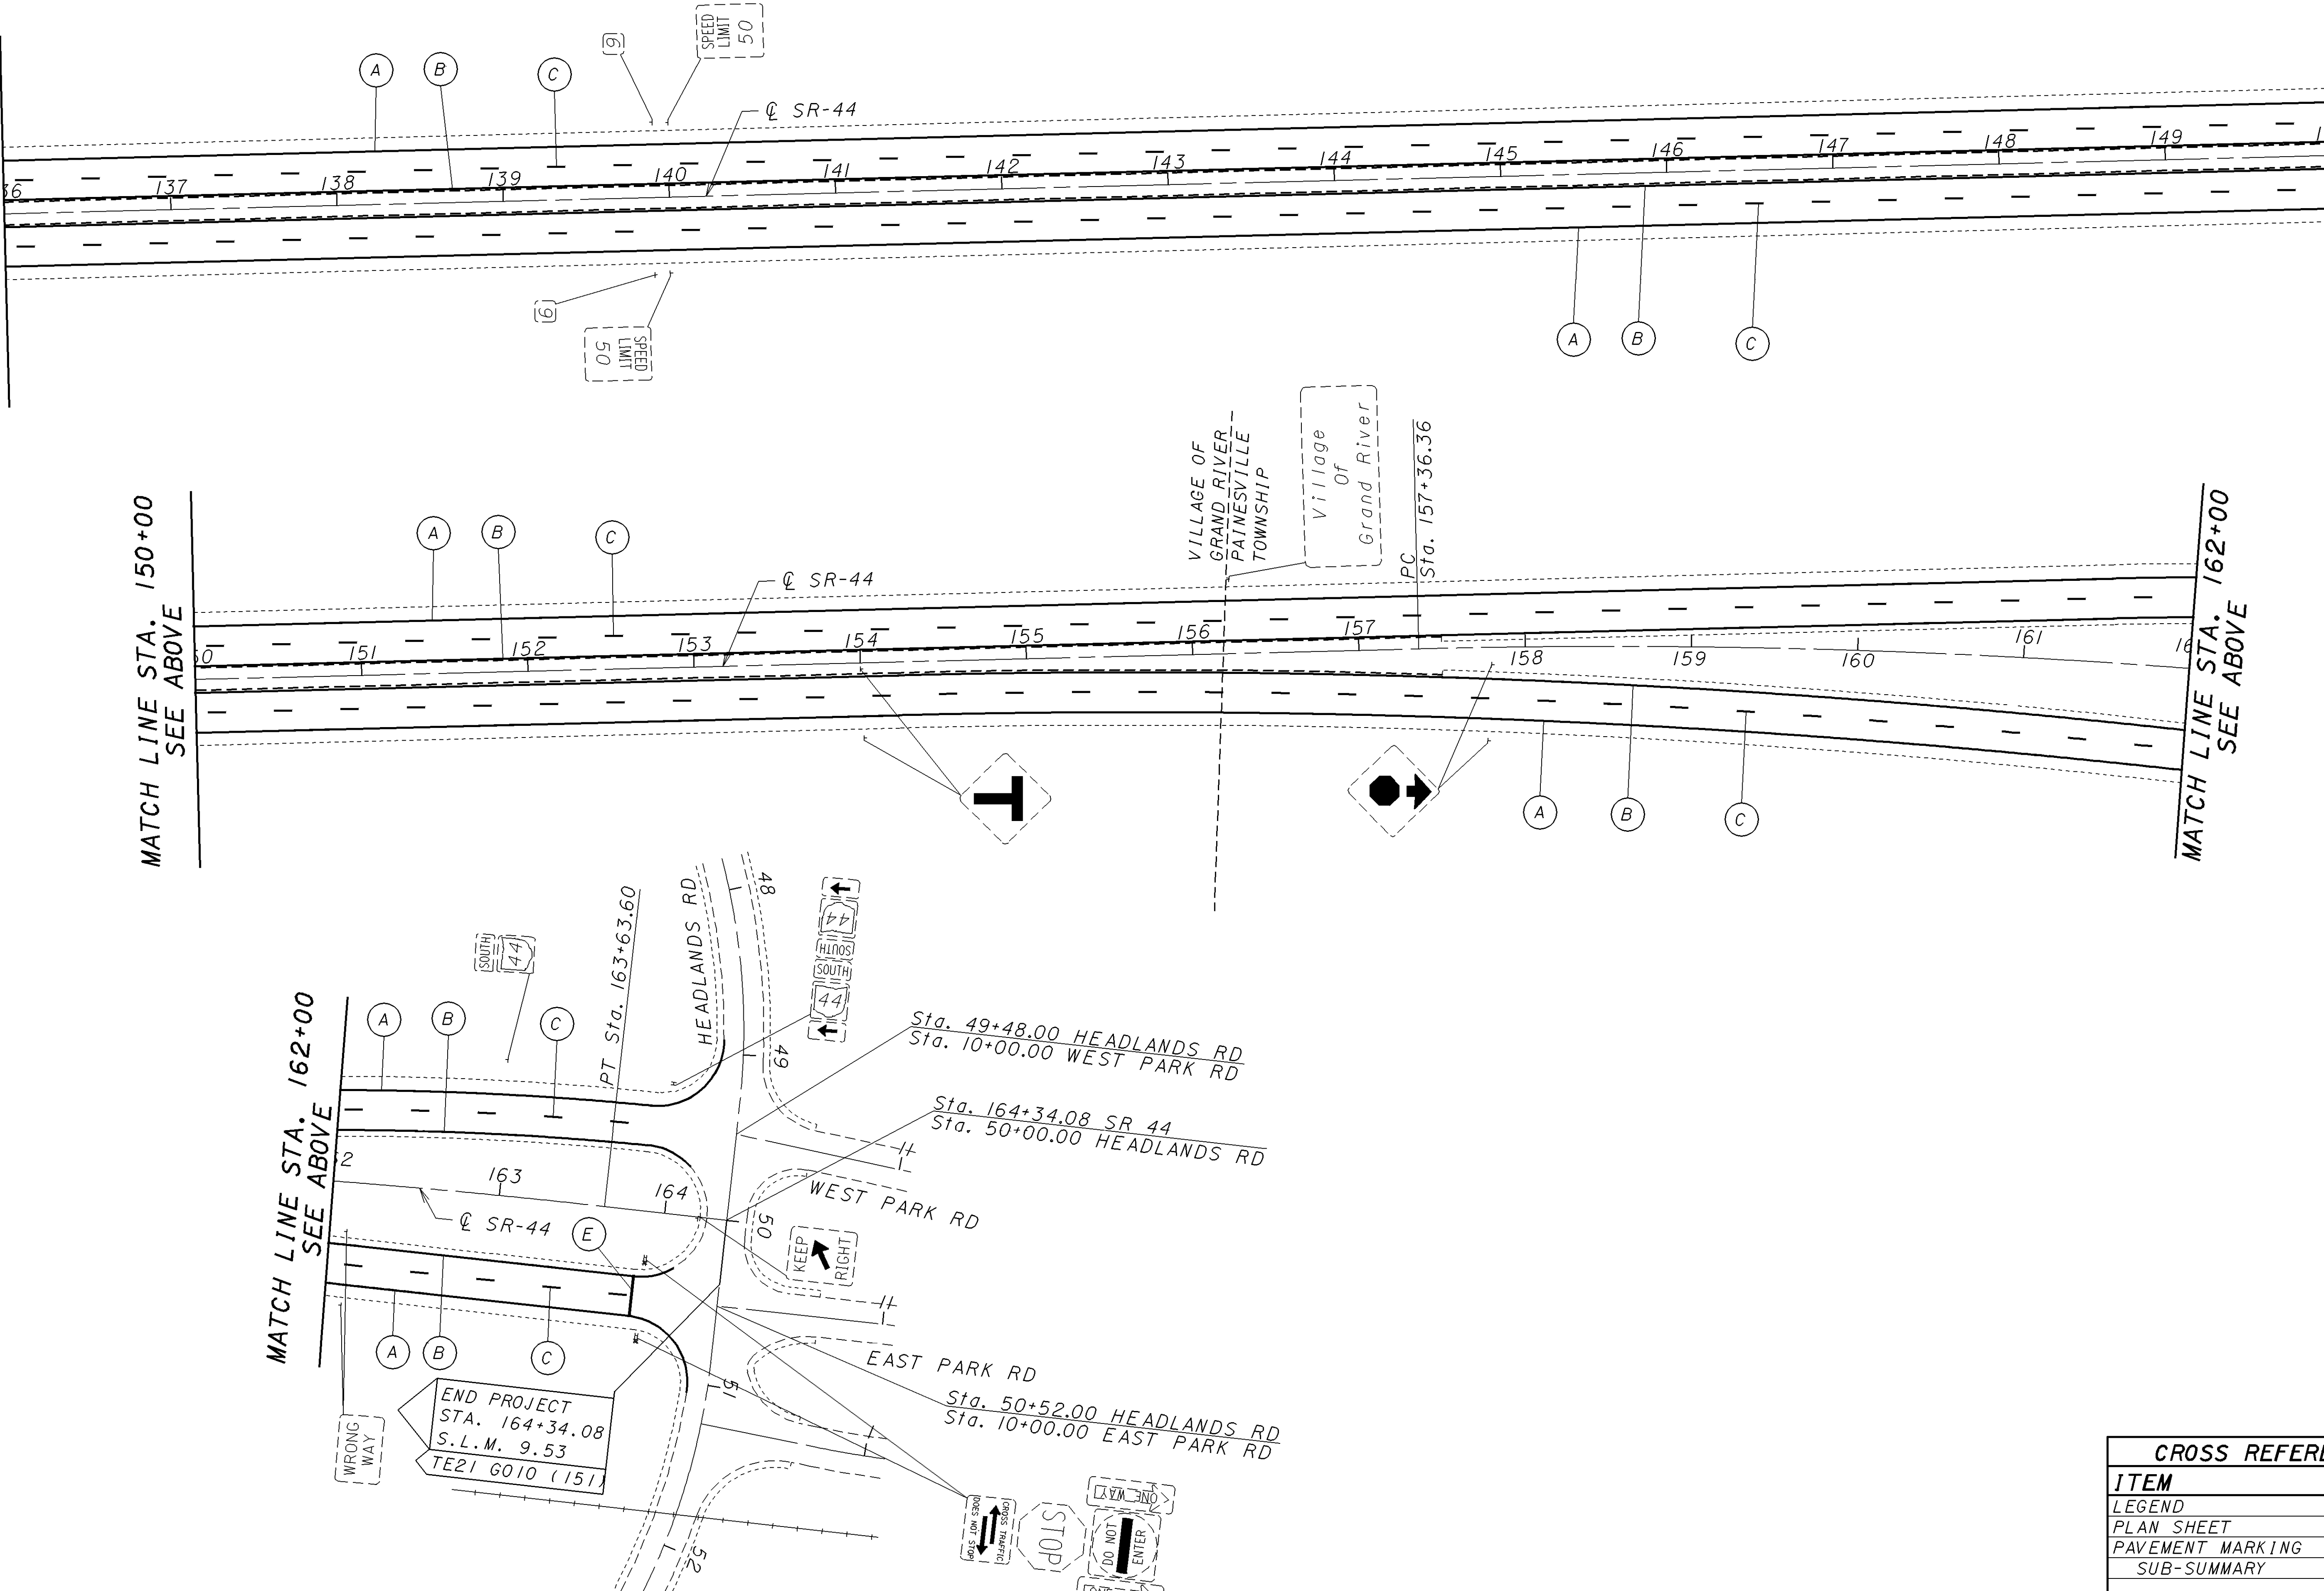

CROSS REFERENCE	
ITEM	SHEET
LEGEND	68
PLAN SHEET	45
PAVEMENT MARKING	
SUB-SUMMARY	64,65

LAKE COUNTY
LAK-2/44-13.05/4.14

TRAFFIC CONTROL PLAN SHEET - S.R. 44
STA. 136+00 TO STA. 164+34.08

CALCULATED
EMK

CHECKED
LDH

SCALE: 1" = 100 FEET

80
93