



PLOTTED FROM: I:\PROJECTS\PI\18391\dgn\18391gph.dgn

MATCH LINE STA. 632+00
SEE SHEET 39

MATCH LINE STA. 646+00
SEE ABOVE

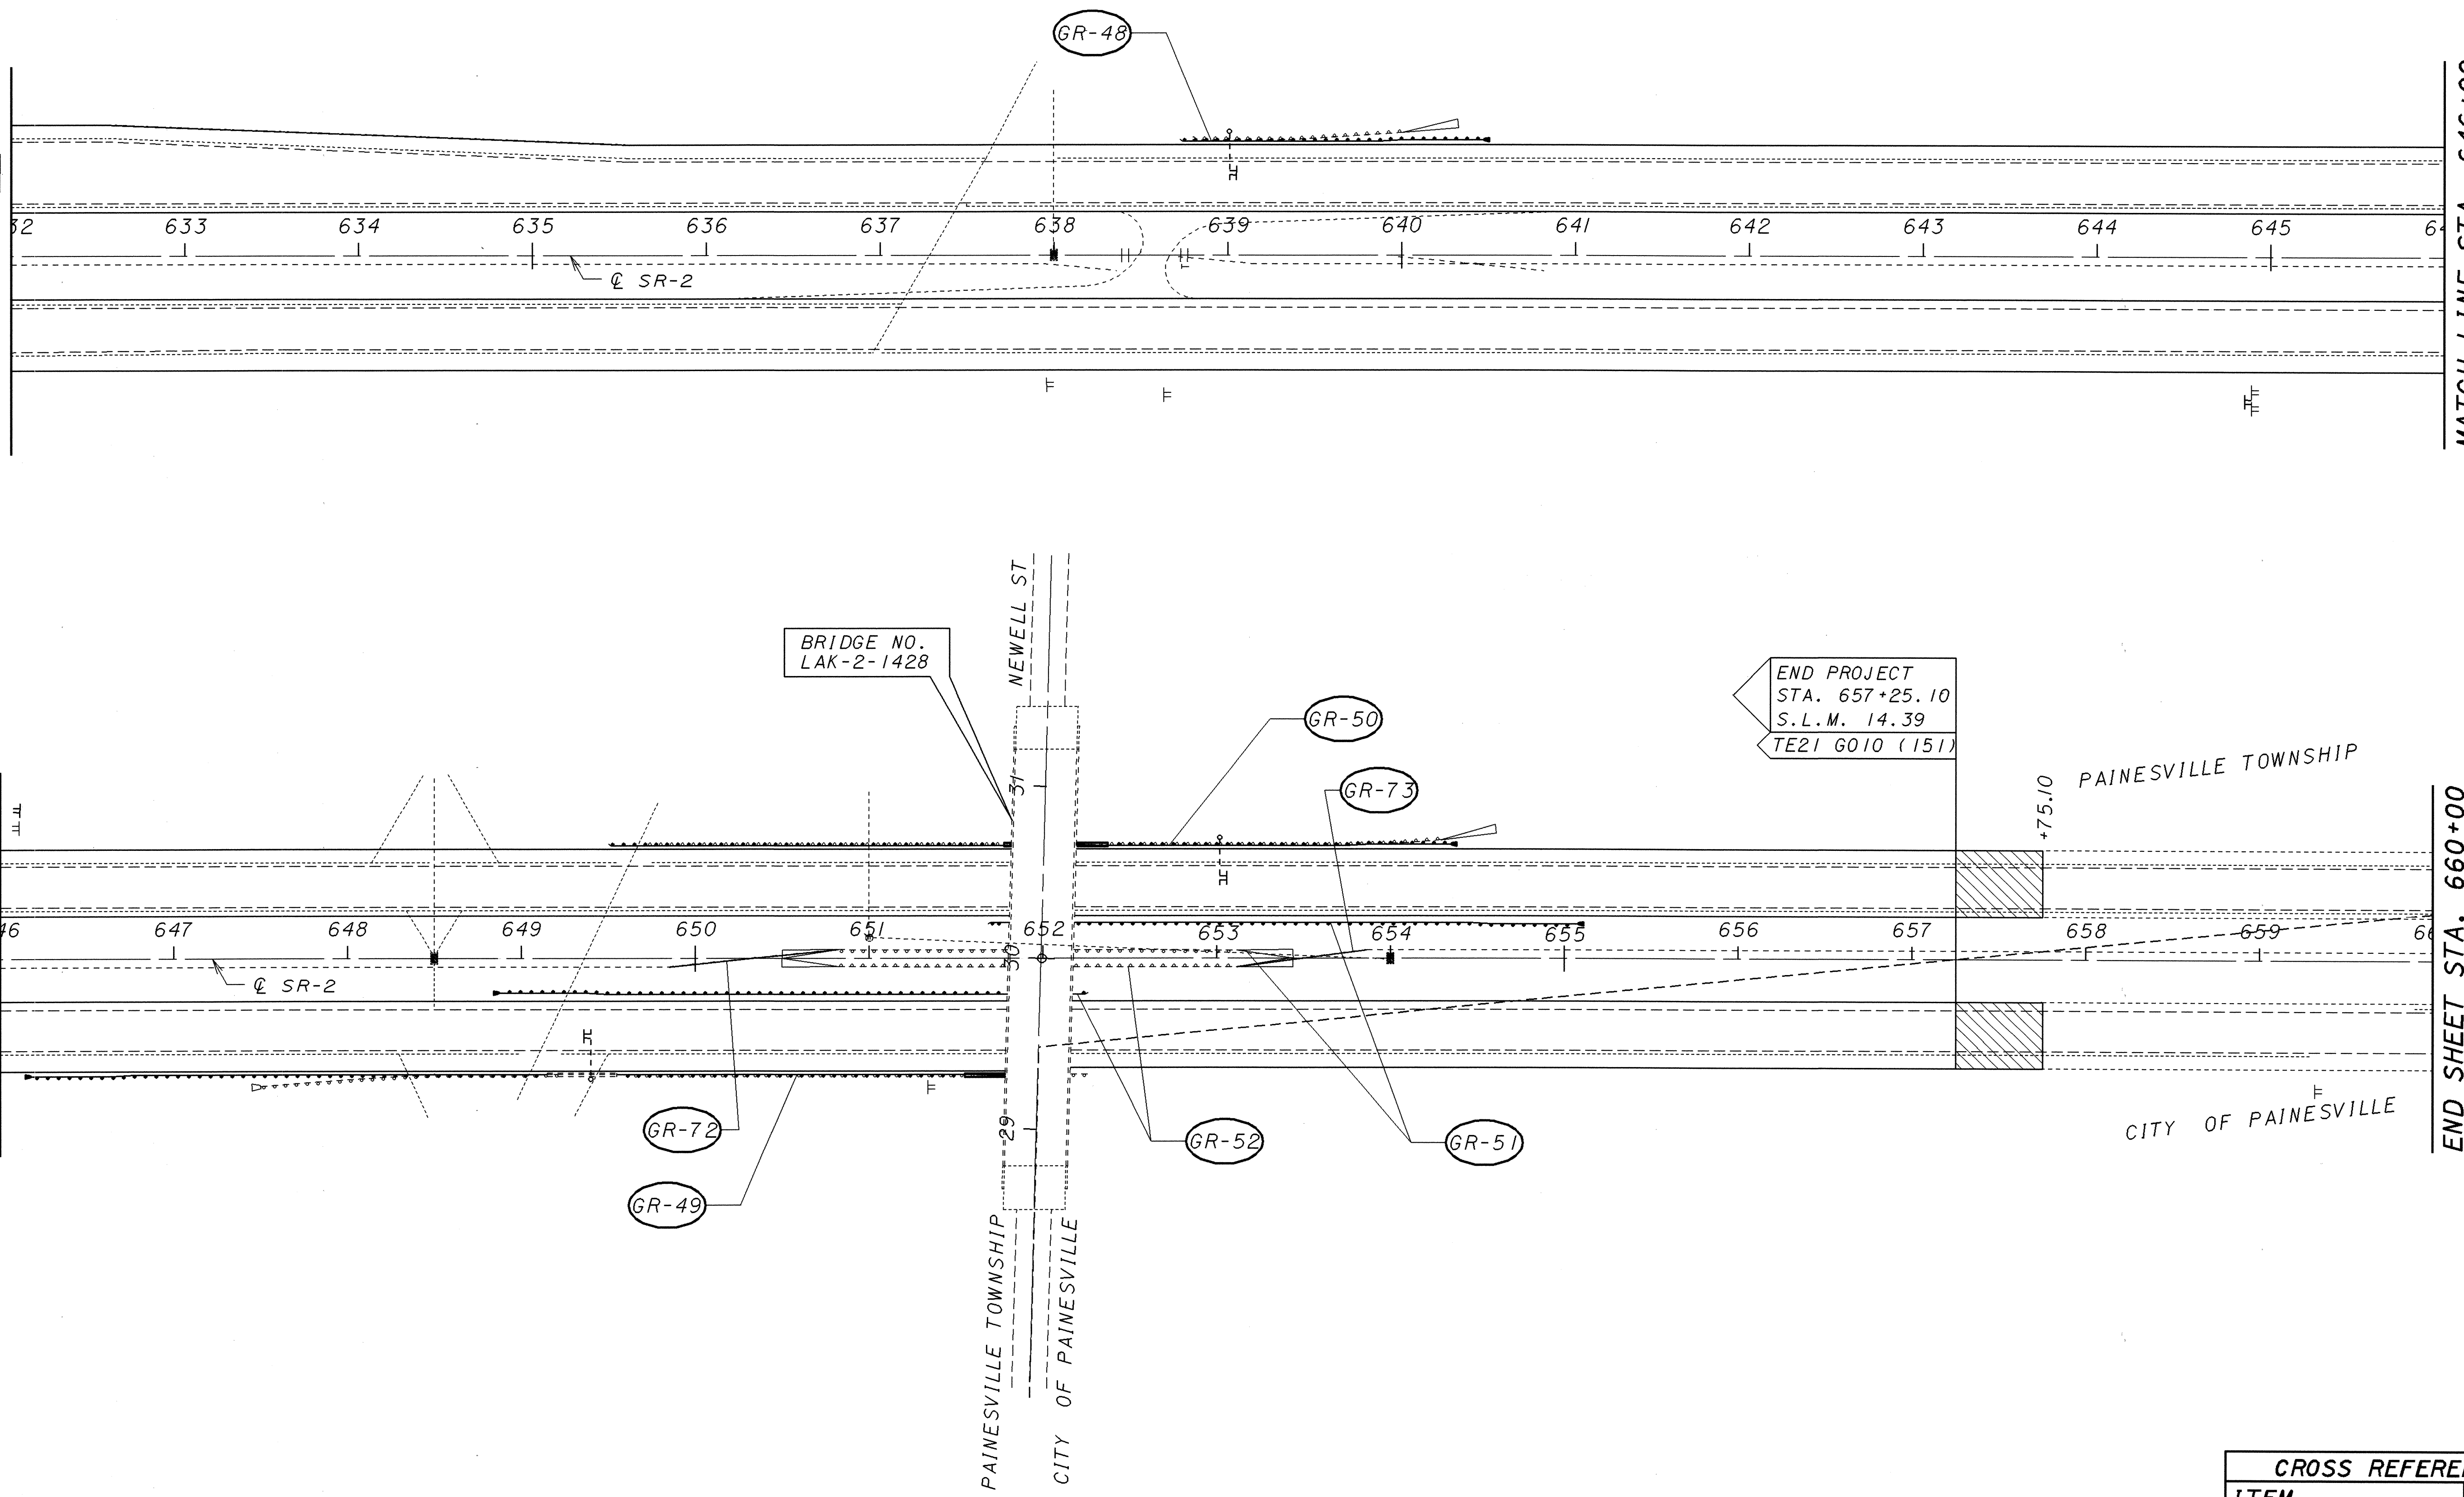

MATCH LINE STA. 646+00
SEE BELOW

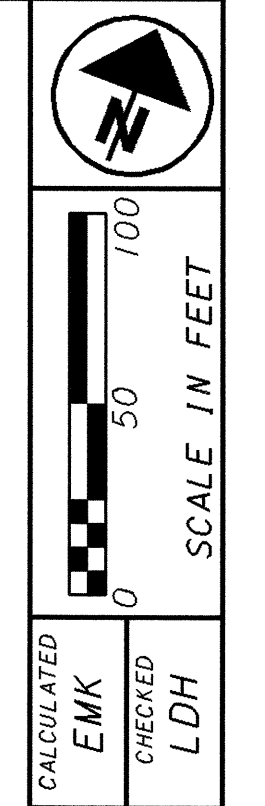

PLAN SHEET - S.R. 2
STA. 632+00 TO STA. 660+00

LAKE COUNTY
LAK-2/44-13.05/4.14

CROSS REFERENCE	
ITEM	SHEET
RESURFACING	27,28
GUARDRAIL	29,30
GUARDRAIL DETAILS	54-62
TRAFFIC CONTROL	75
FEATHER DEATAIL	52

ASPHALT OVERLAY TRANSITION

40
93