
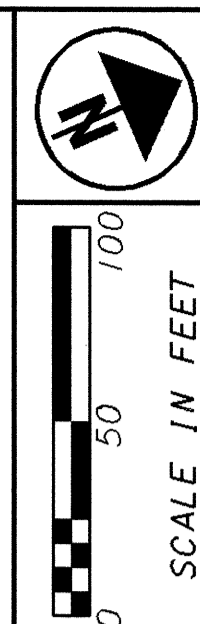


PLOTTED FROM: I:\PROJECTS\18391\dgn\18391gpk.dgn

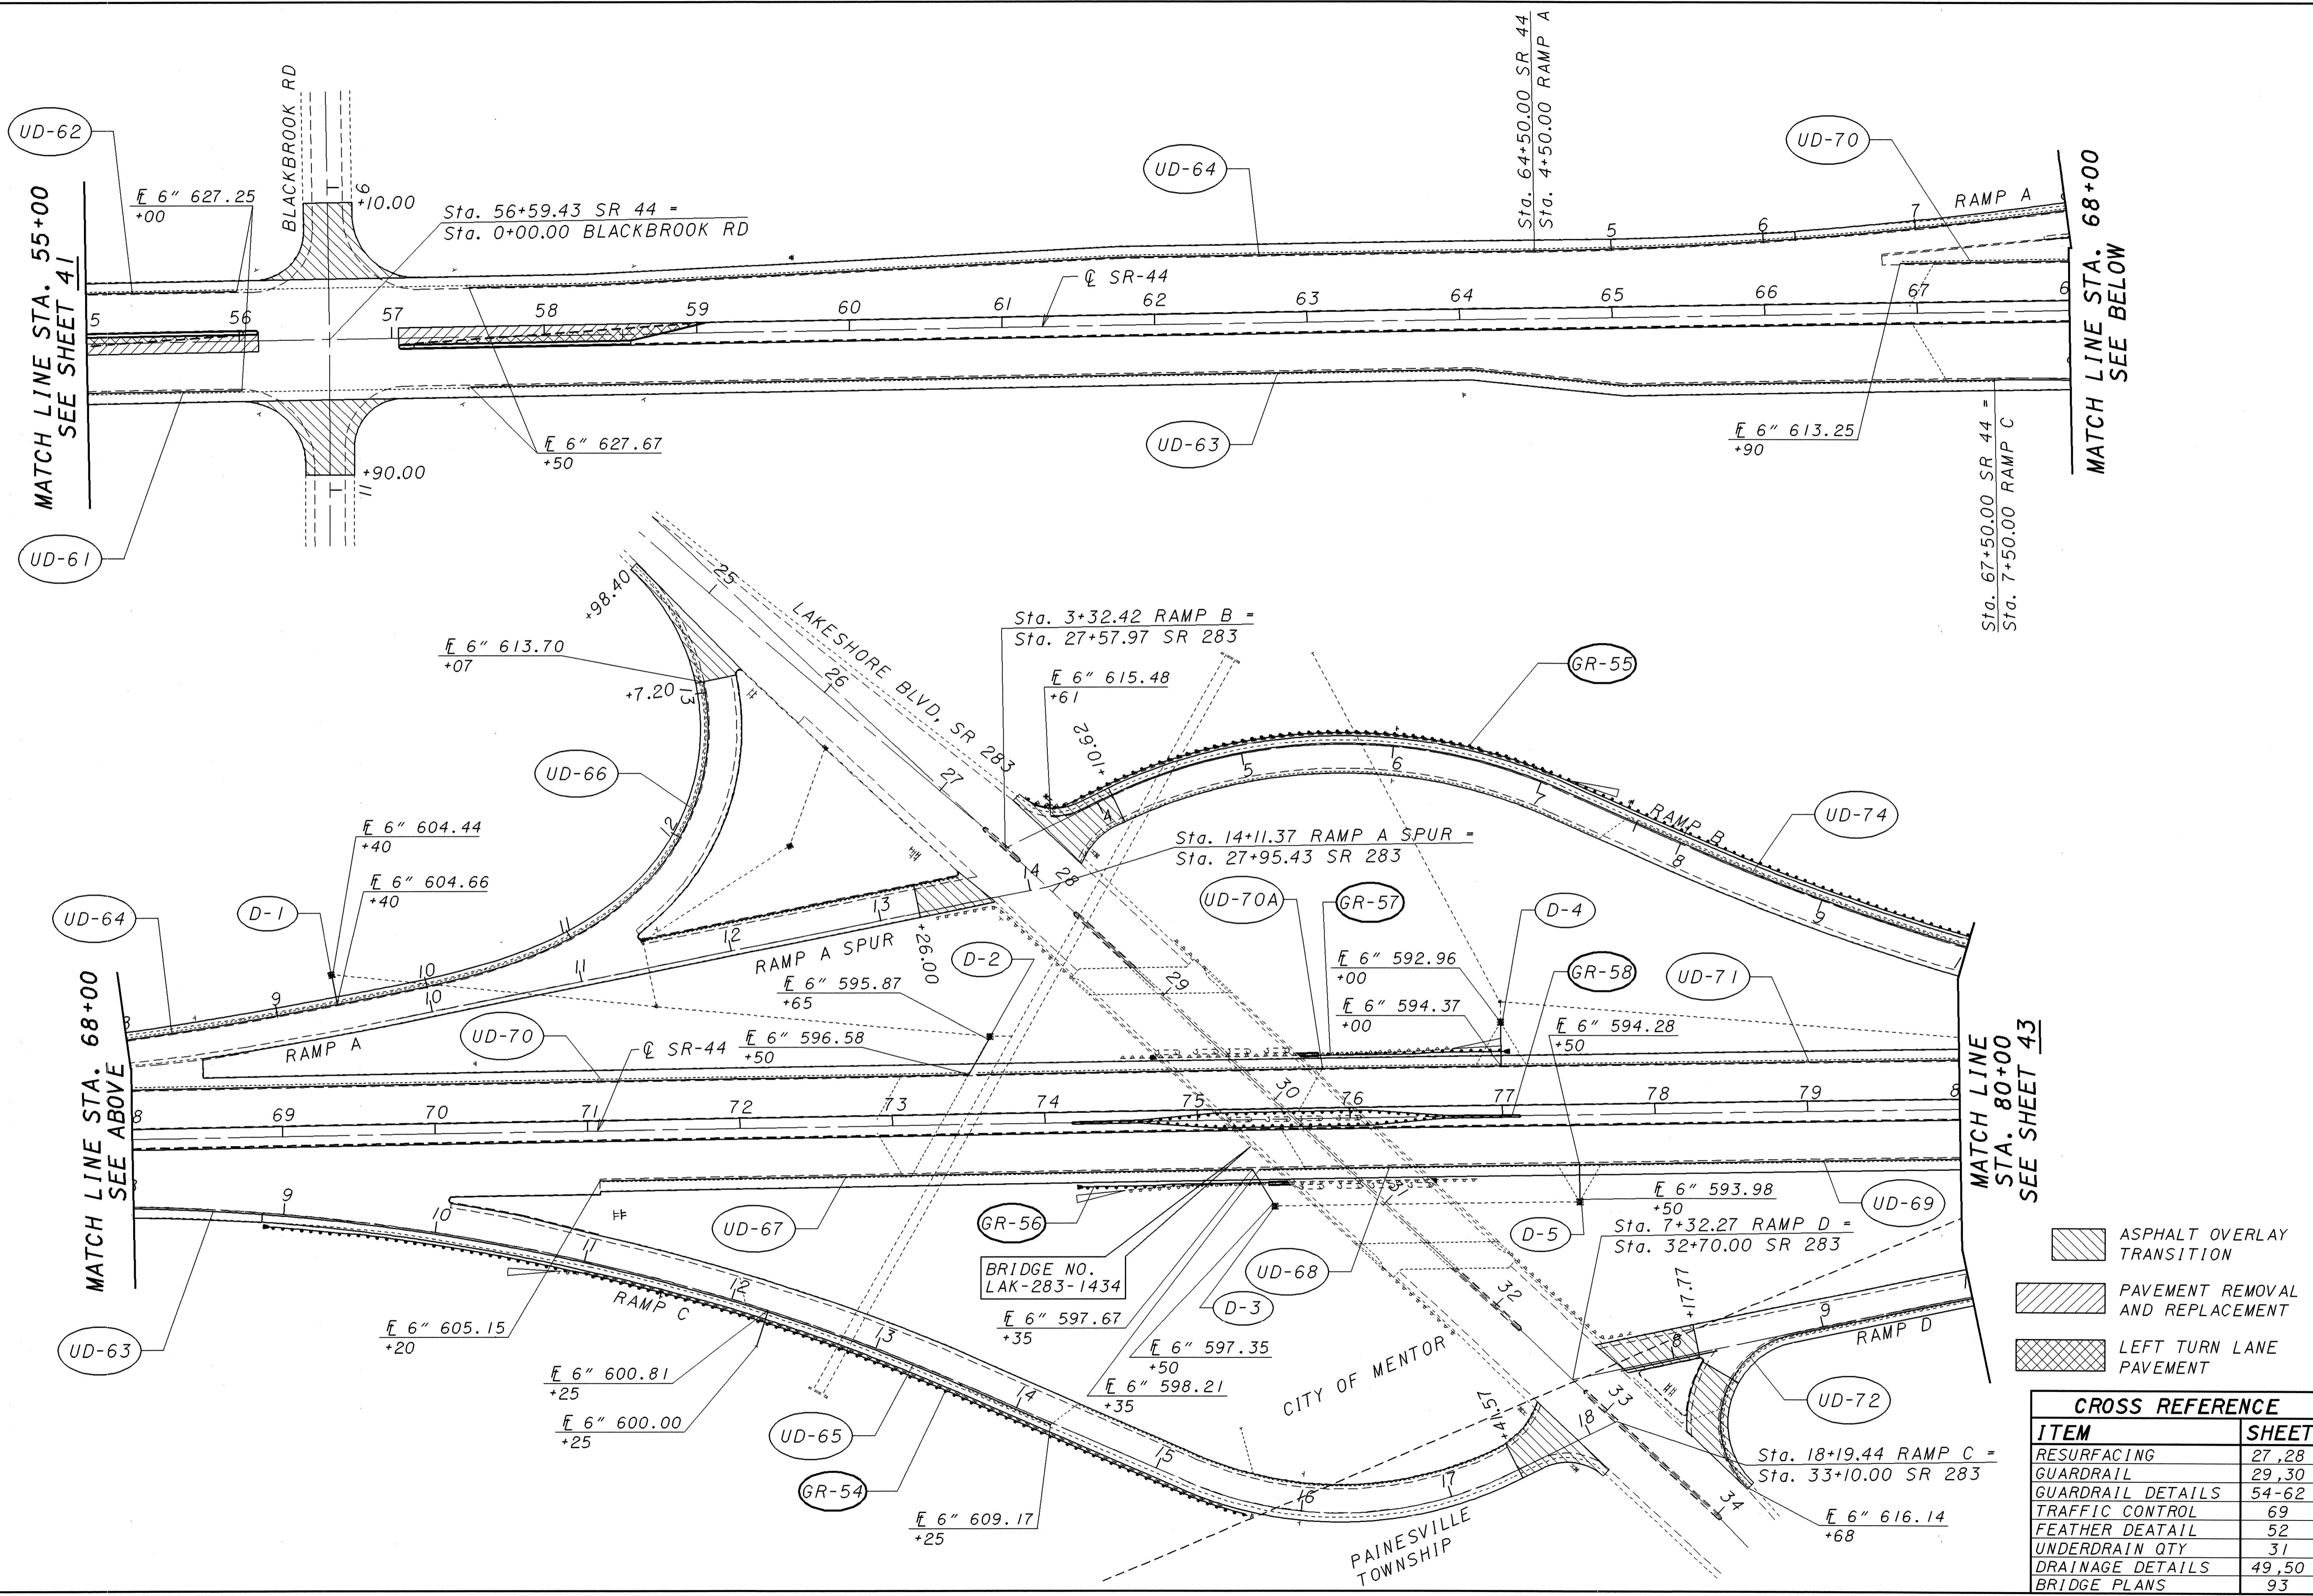

CALCULATED
EMK
CHECKED
LDH

**PLAN SHEET - S.R. 44
STA. 55+00 TO STA. 80+00**

**LAKE COUNTY
LAK-2/44-13.05/4.14**

42
93

- ASPHALT OVERLAY TRANSITION
- PAVEMENT REMOVAL AND REPLACEMENT
- LEFT TURN LANE PAVEMENT

CROSS REFERENCE	
ITEM	SHEET
RESURFACING	27,28
GUARDRAIL	29,30
GUARDRAIL DETAILS	54-62
TRAFFIC CONTROL	69
FEATHER DEATAIL	52
UNDERDRAIN QTY	31
DRAINAGE DETAILS	49,50
BRIDGE PLANS	93

MATCH LINE
STA. 80+00
SEE SHEET 43

MATCH LINE STA. 55+00
SEE SHEET 41

MATCH LINE STA. 68+00
SEE BELOW

CITY OF MENTOR
PAINESVILLE TOWNSHIP

BRIDGE NO.
LAK-283-1434

Sta. 18+19.44 RAMP C =
Sta. 33+10.00 SR 283

Sta. 14+11.37 RAMP A SPUR =
Sta. 27+95.43 SR 283

Sta. 3+32.42 RAMP B =
Sta. 27+57.97 SR 283

Sta. 56+59.43 SR 44 =
Sta. 0+00.00 BLACKBROOK RD