
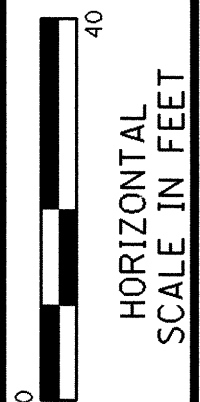


MATCHLINE STA. 10+00
SEE SHEET 50G

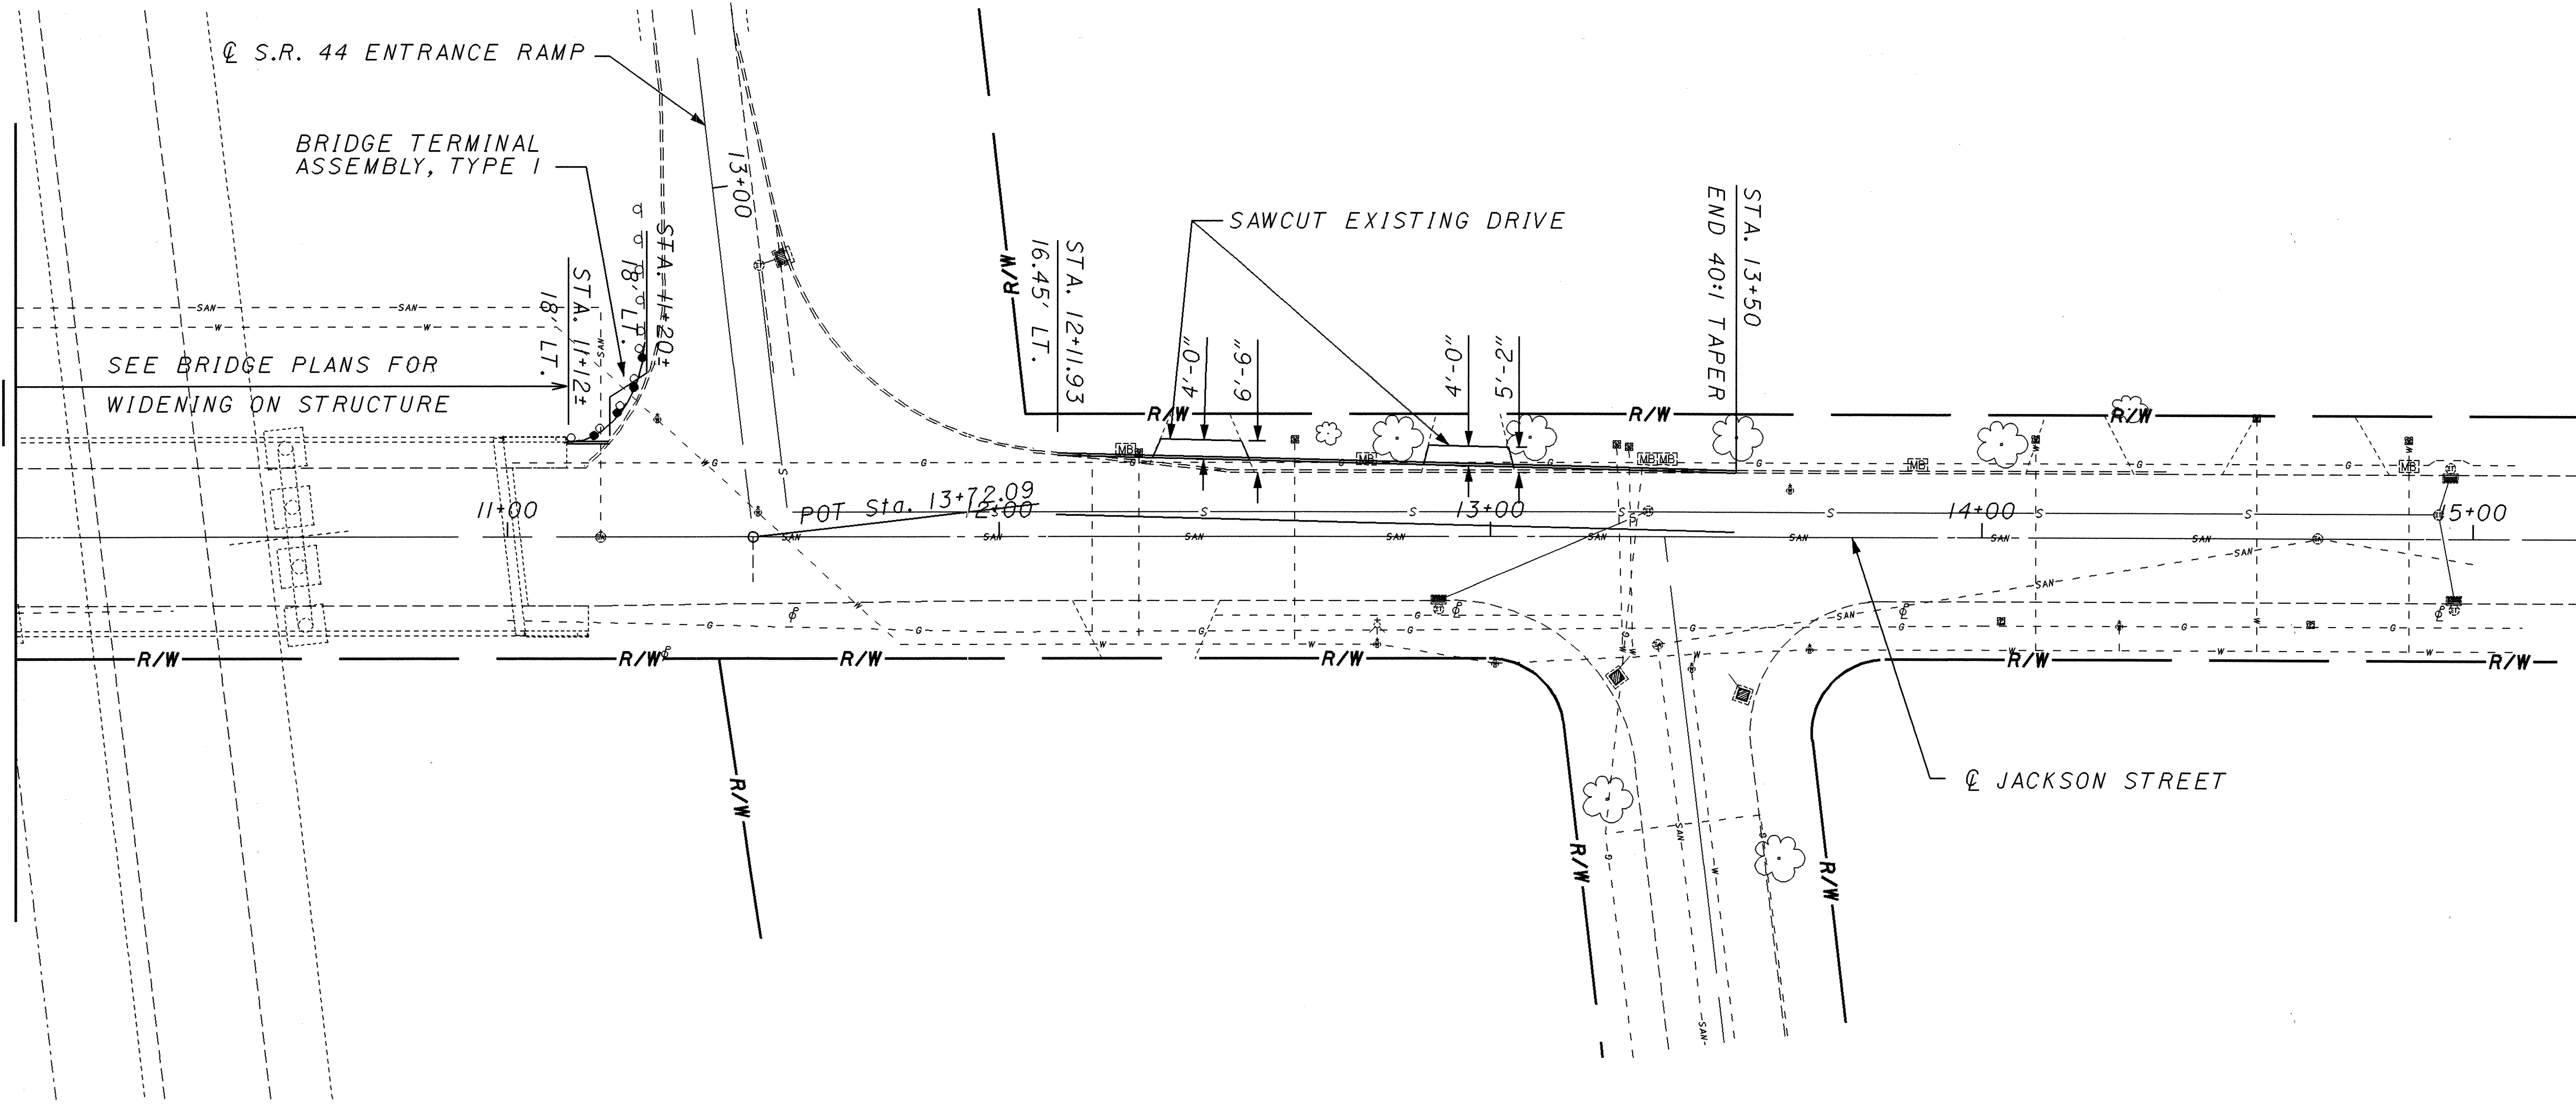

CALCULATED
CHECKED

PLAN VIEW

LAKE COUNTY
LAK-2/44-13.05/4.14