



CURVE 1
 $\Delta=54^{\circ}34'25''$
 R=45
 L=42.86

CURVE 2
 $\Delta=40^{\circ}32'09''$
 R=20
 L=14.15

STA. 7+61.49 61.05' LT. ϕ JACKSON STREET
 STA. 14+68.23 71' RT. ϕ S.R.44 EXIT RAMP

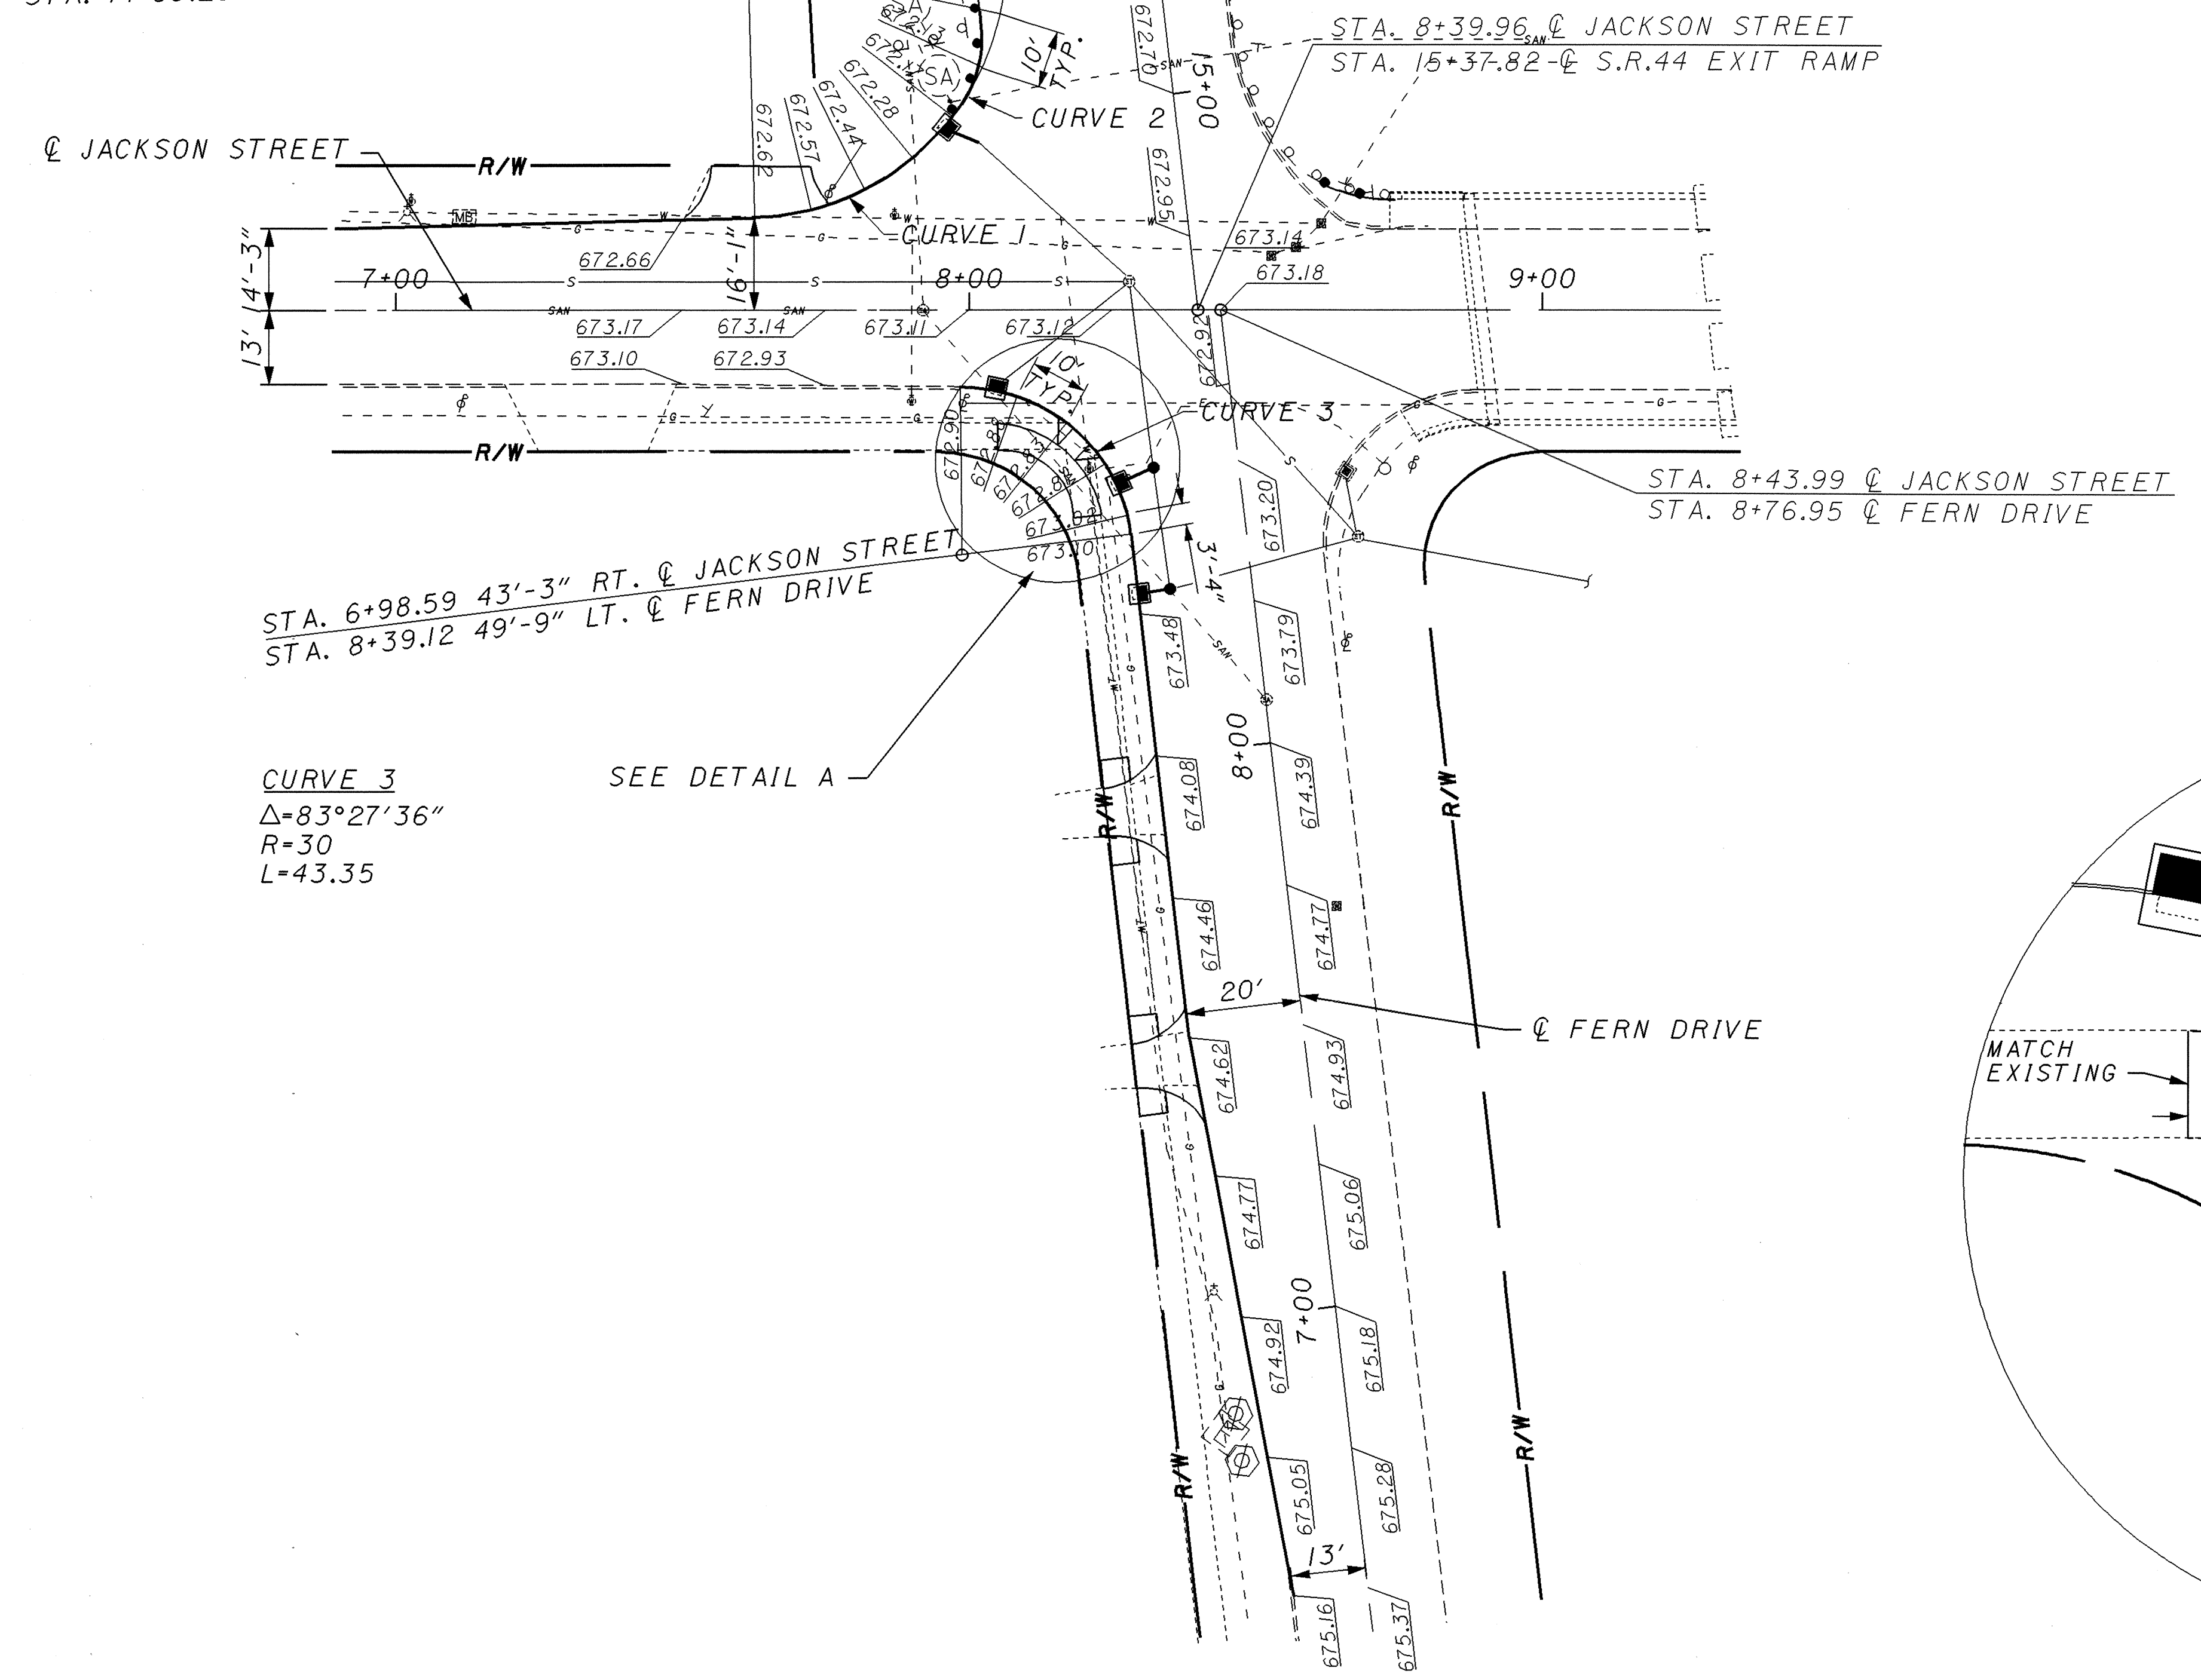

CURVE 3
 $\Delta=83^{\circ}27'36''$
 R=30
 L=43.35

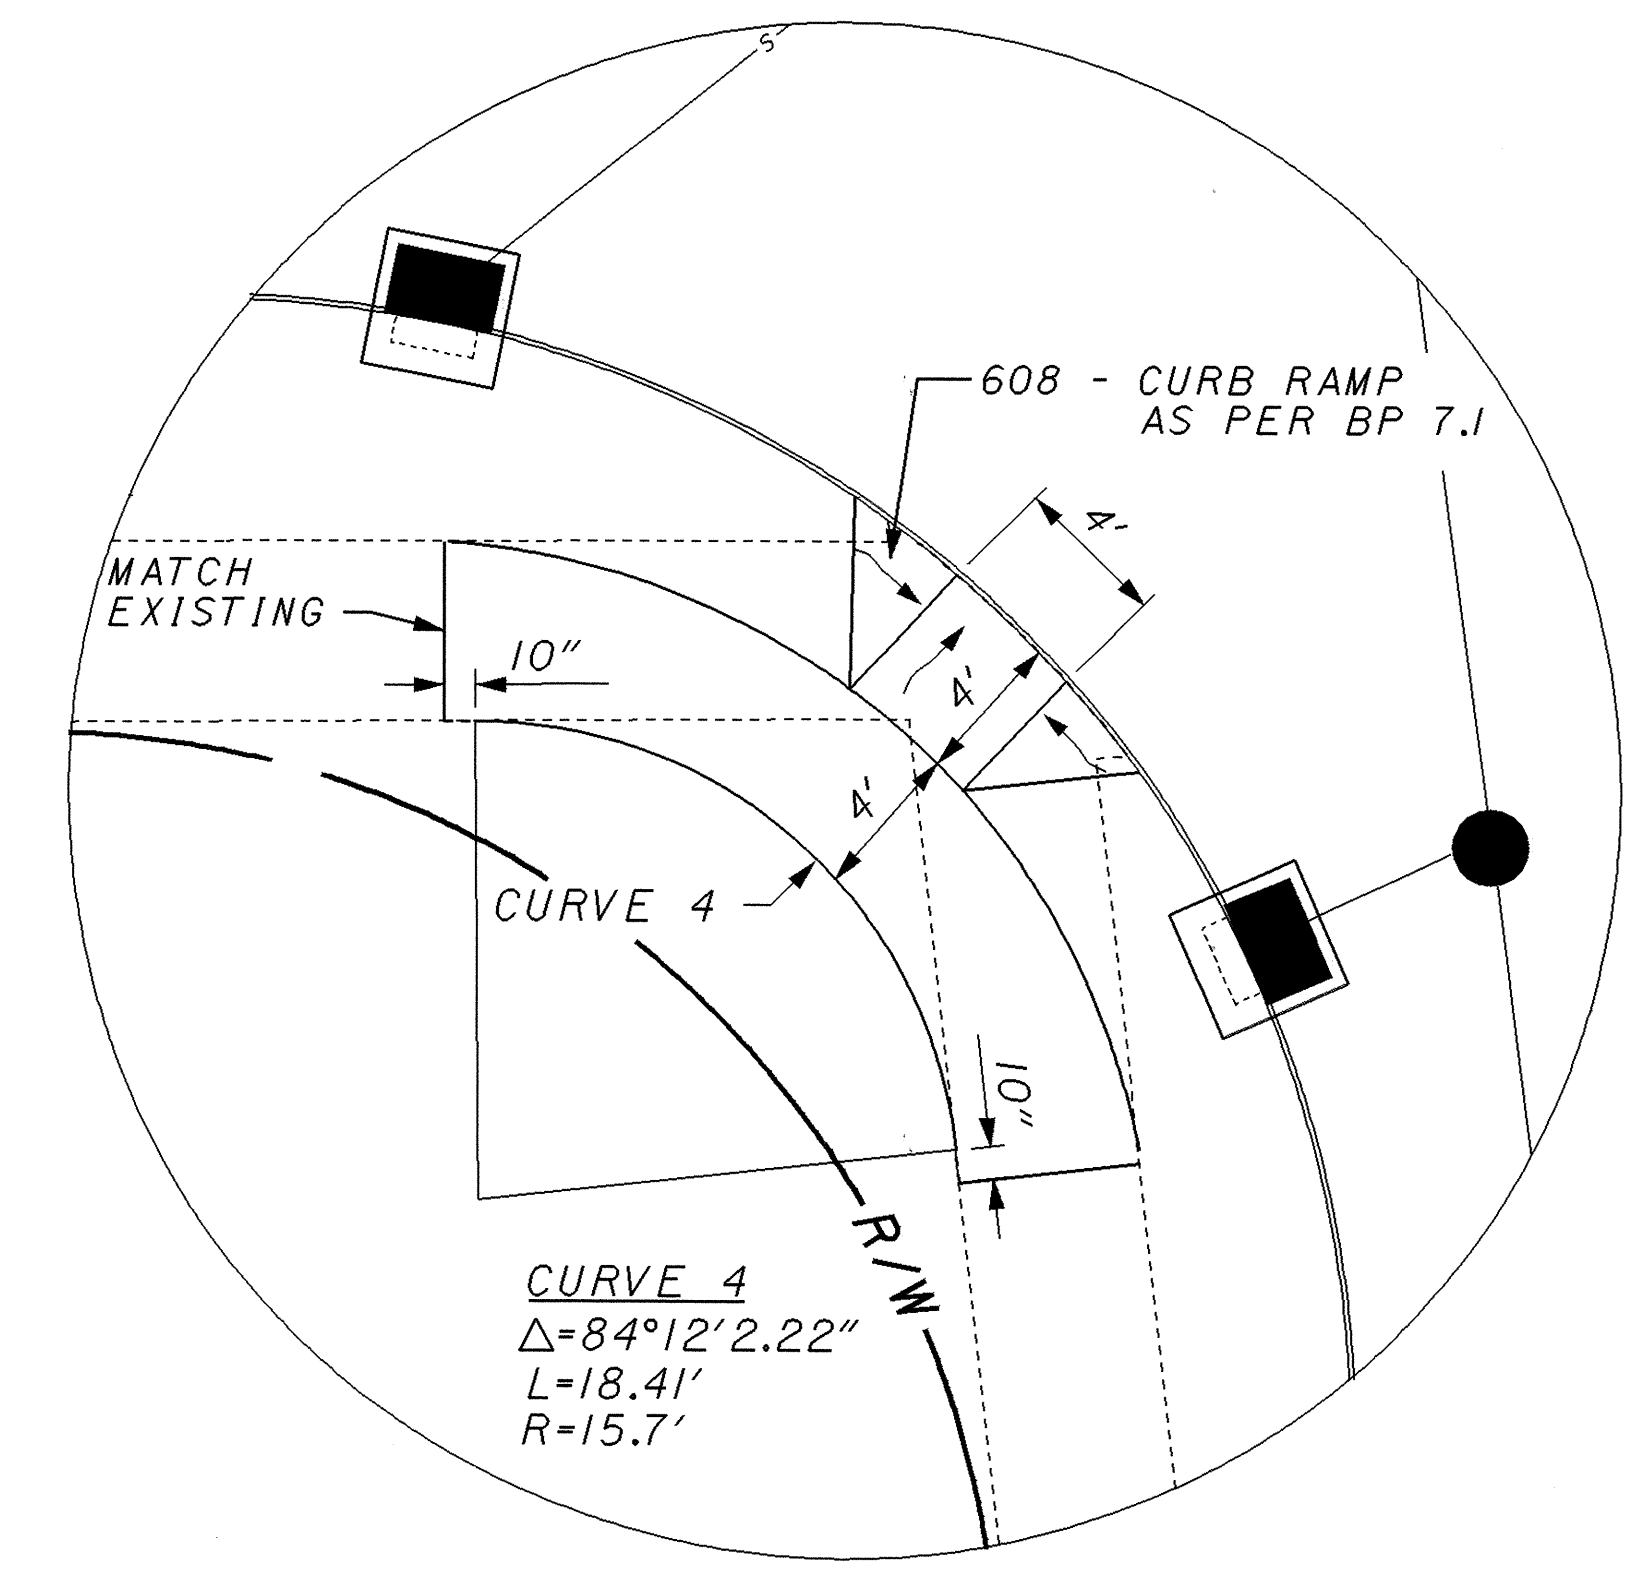

JACKSON STREET - FERN DRIVE - S.R.44 EXIT RAMP INTERSECTION

I:\PROJECTS\PI\1839\B&N\PLANS\215656.dgn 14-AUG-2001 12:57PM fkonopka

0 10
 HORIZONTAL SCALE IN FEET
 CALCULATED
 CHECKED

INTERSECTION DETAIL

LAKE COUNTY
 LAK-2/44-13.05/4.14