


I:\PROJECTS\PI\018391\B&N\PLANS\21365GF.DGN 14-AUG-2001 12:58PM fkonopka

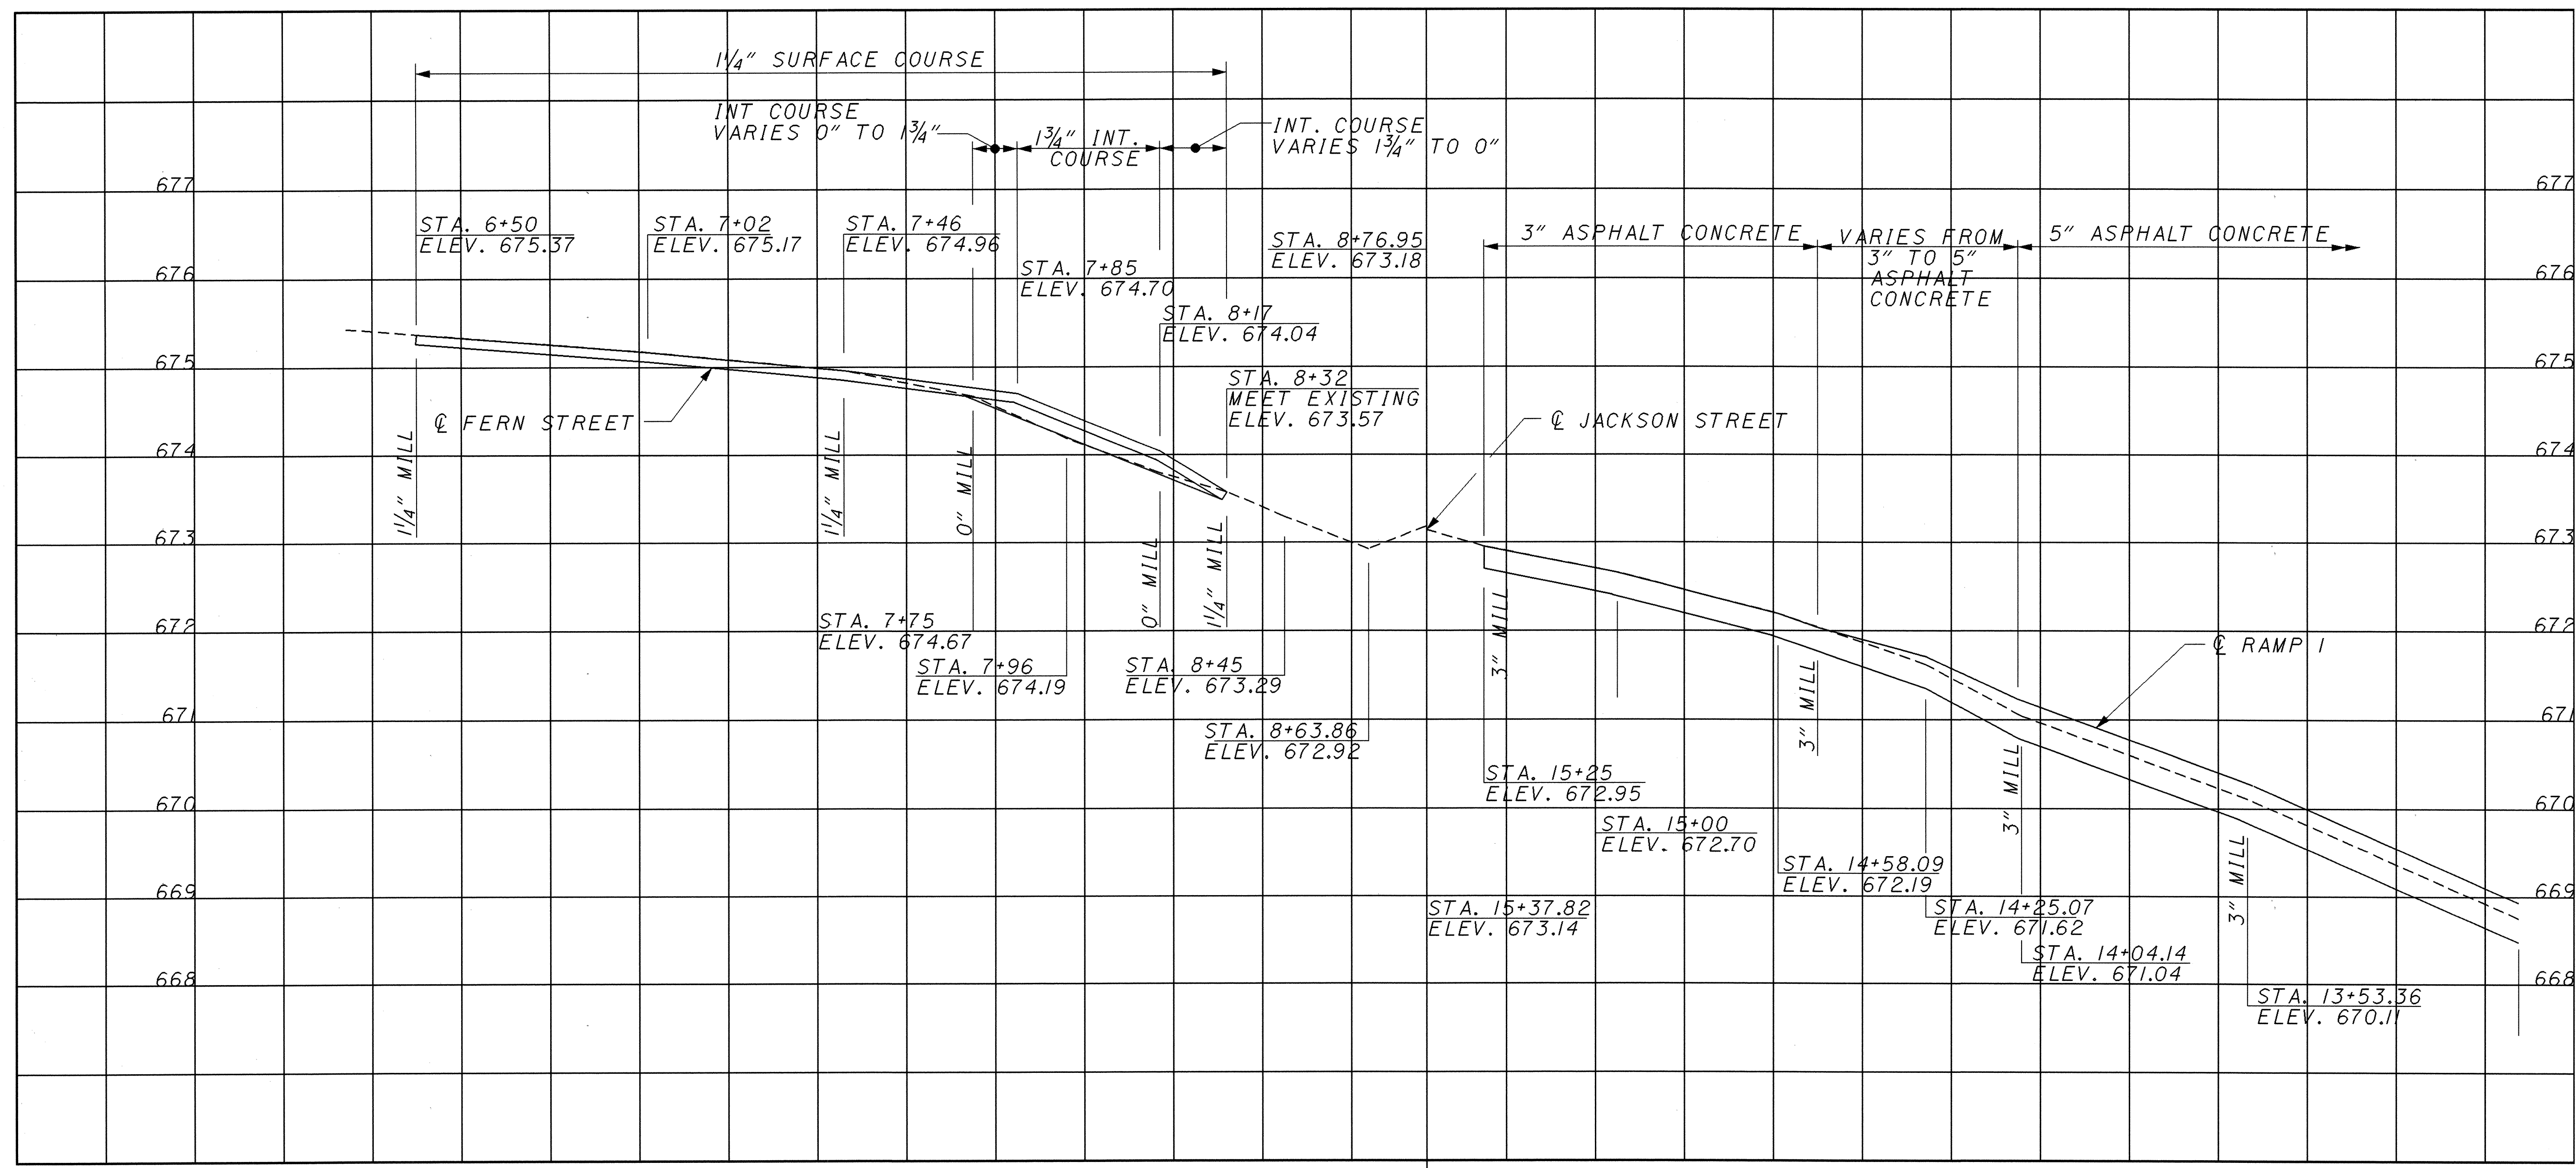

6+00

7+00

8+00

15+00

14+00

13+00

EQUATION  
 STA. 8+76.95 BK =  
 STA. 15+37.82 AH

CALCULATED

CHECKED

PROFILE  
 FERN DRIVE AND RAMP 1

LAKE COUNTY  
 LAK-2/44-13.05/4.14

50K  
 93