


SEEDING
END WIDTH SO. YDS.

END AREA VOLUME
CUT FILL CUT FILL
CALCULATED CHECKED

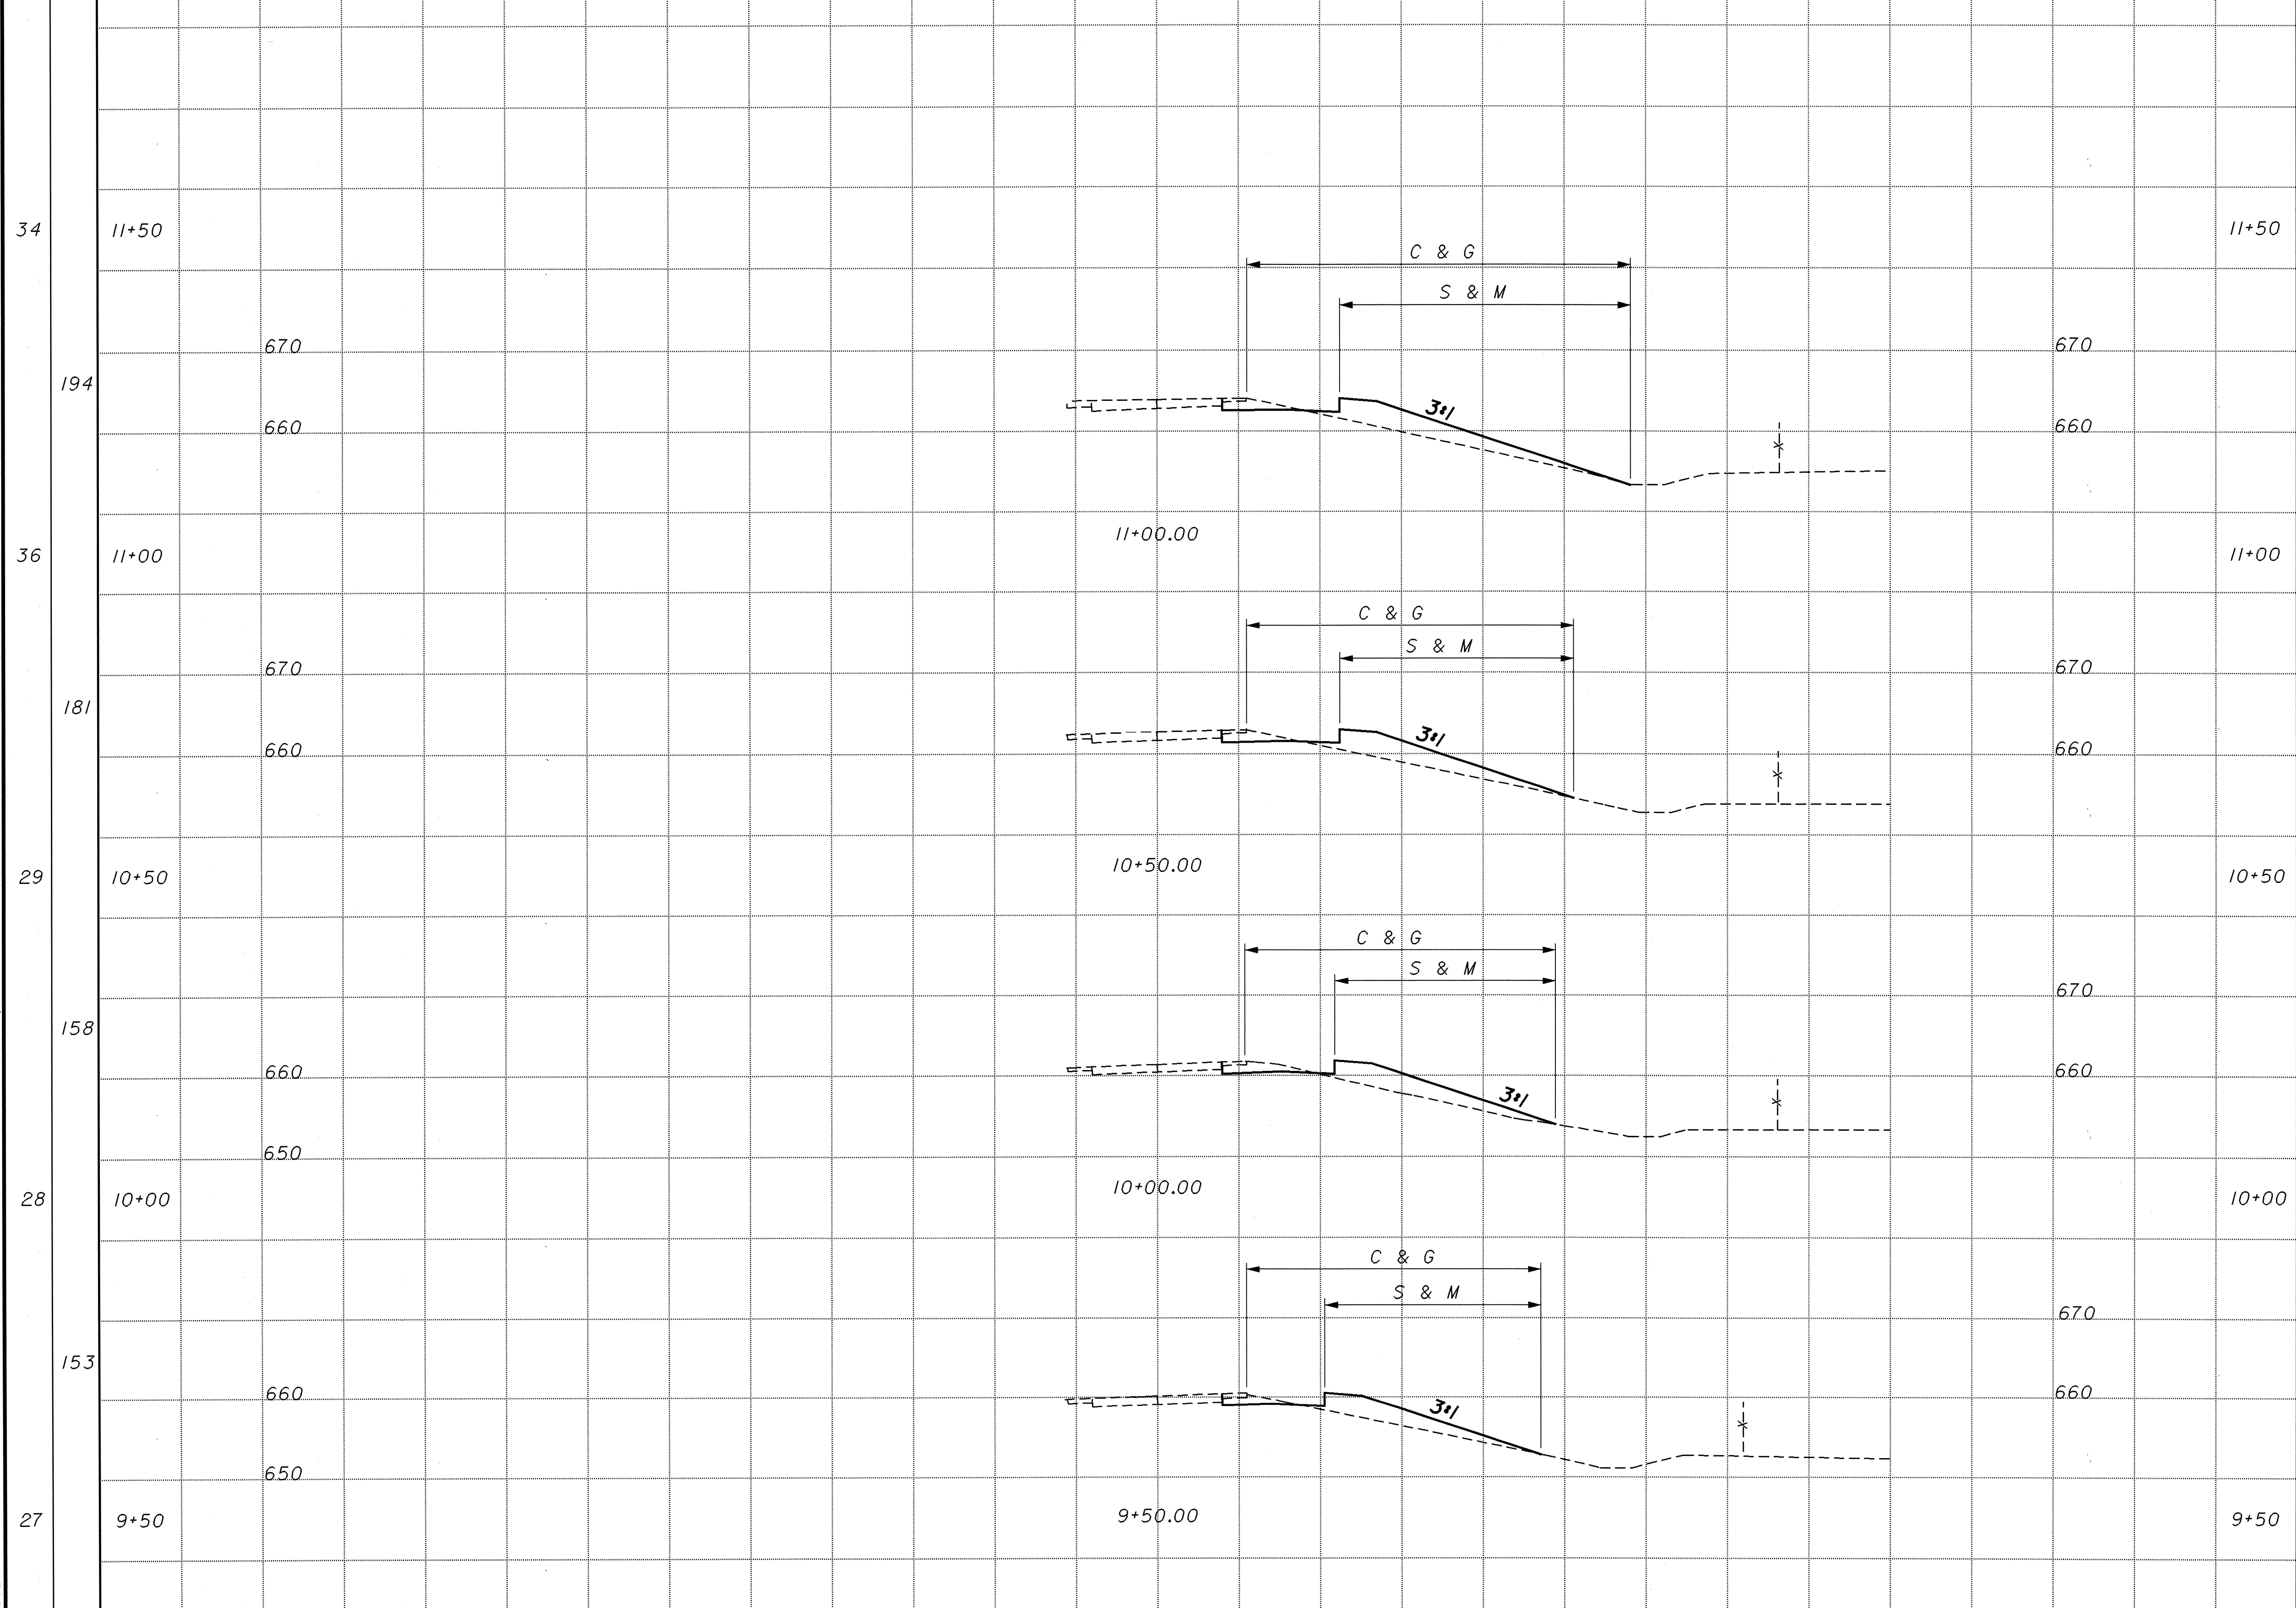

686	SHEET TOTAL	100	90	80	70	60	50	40	30	20	10	0	10	20	30	40	50	60	70	80	90	100	110	SHEET TOTAL
-----	-------------	-----	----	----	----	----	----	----	----	----	----	---	----	----	----	----	----	----	----	----	----	-----	-----	-------------

STATION	END AREA		VOLUME	
	CUT	FILL	CUT	FILL
11+50	14	45		
11+00	10	59	23	97
10+50	10	51	19	102
10+00	12	48	21	92
9+50	9	42	20	84
TOTAL	83	375		

CROSS SECTIONS
STA. 9+50.00 TO 11+00.00

LAKE COUNTY
LAK-2 / 44-13.05 / 4.16

50M
 93

I:\PROJECTS\PLANS\B&N\PLANS\21365GX.DGN 14-AUG-2001 12:59PM fkonopka