


SEEDING

26
150
28
175
35
12+50
222
45
12+00
219
34
11+50

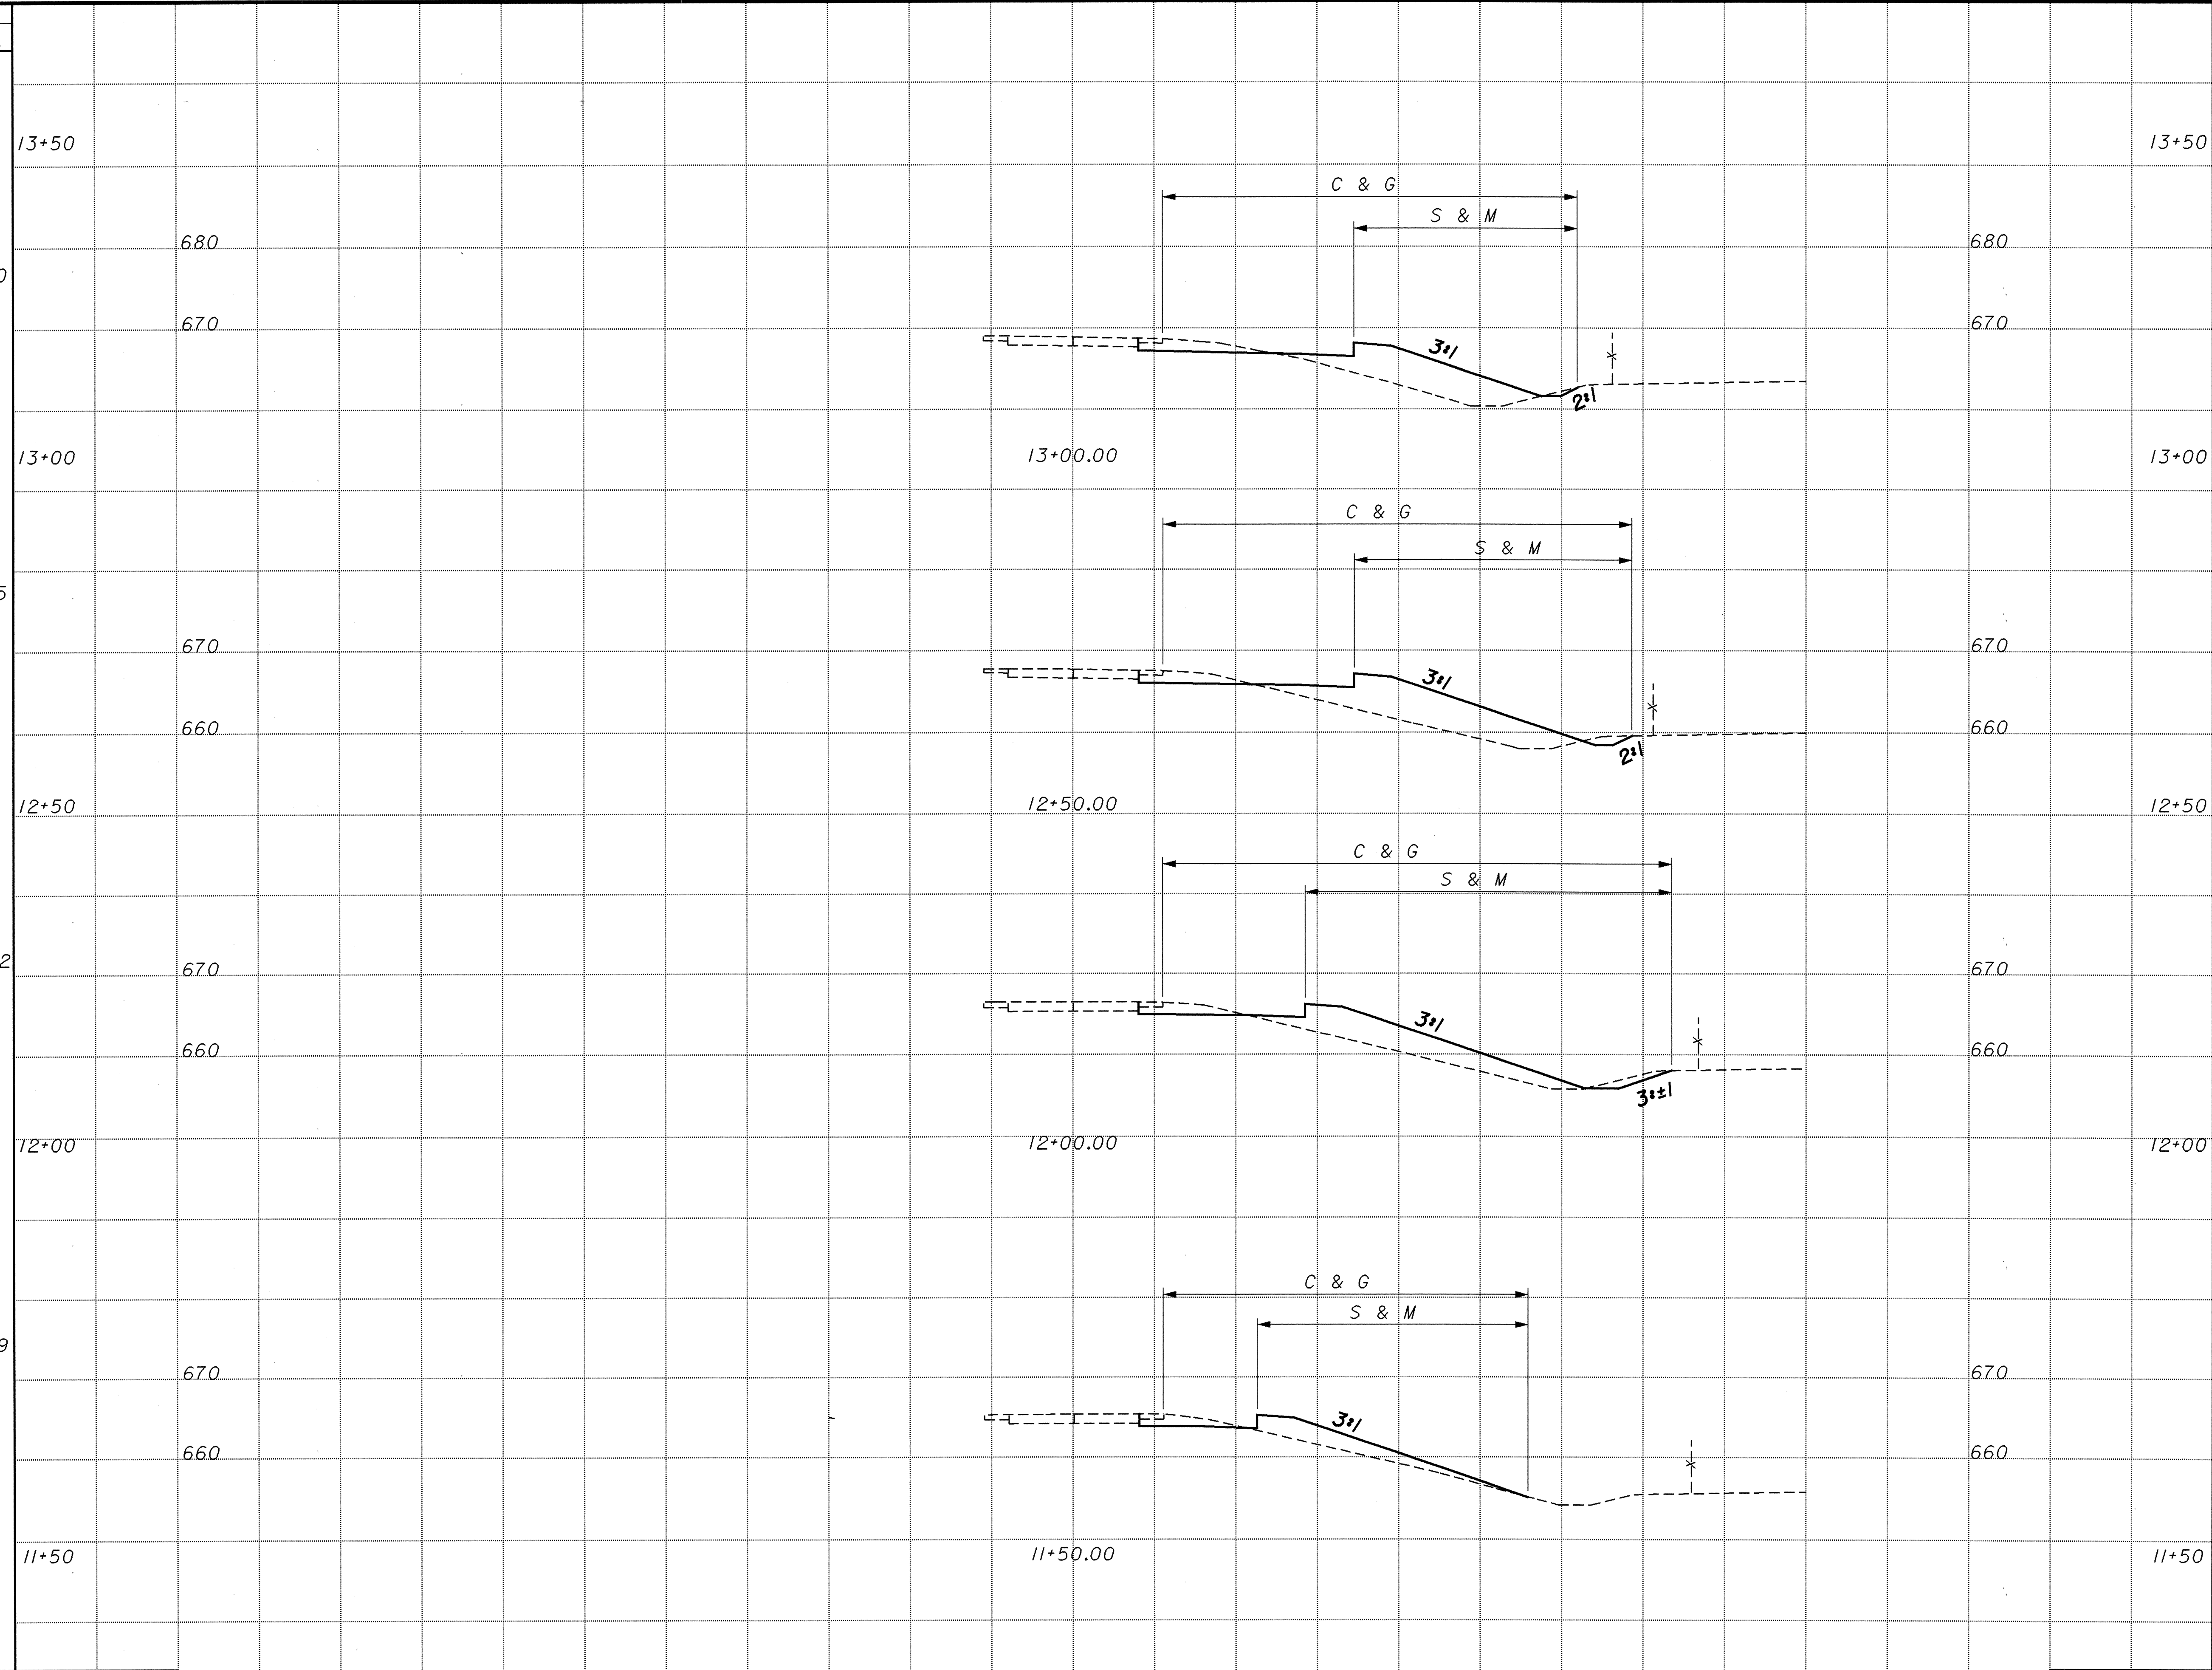

END	AREA		VOLUME	
	CUT	FILL	CUT	FILL
13+50	17	74		
			33	153
13+00	18	91		
			32	198
12+50	16	122		
			29	199
12+00	15	92		
			27	127
11+50	14	45		
SHEET TOTAL			121	677

CROSS SECTIONS
STA. 11+50.00 TO 13+00.00

LAKE COUNTY
LAK-2 / 44-13.05 / 4.16

50N
93

I:\PROJECTS\PI\18391\B&N\PLANS\21365CX.DGN 14-AUG-2001 12:59PM fkonopka

766 SHEET TOTAL

100 90 80 70 60 50 40 30 20 10 0 10 20 30 40 50 60 70 80 90 100 110

SHEET TOTAL

121 677