


PLOTTED FROM: I:\PROJECTS\18391\dgn\18391tpb.dgn

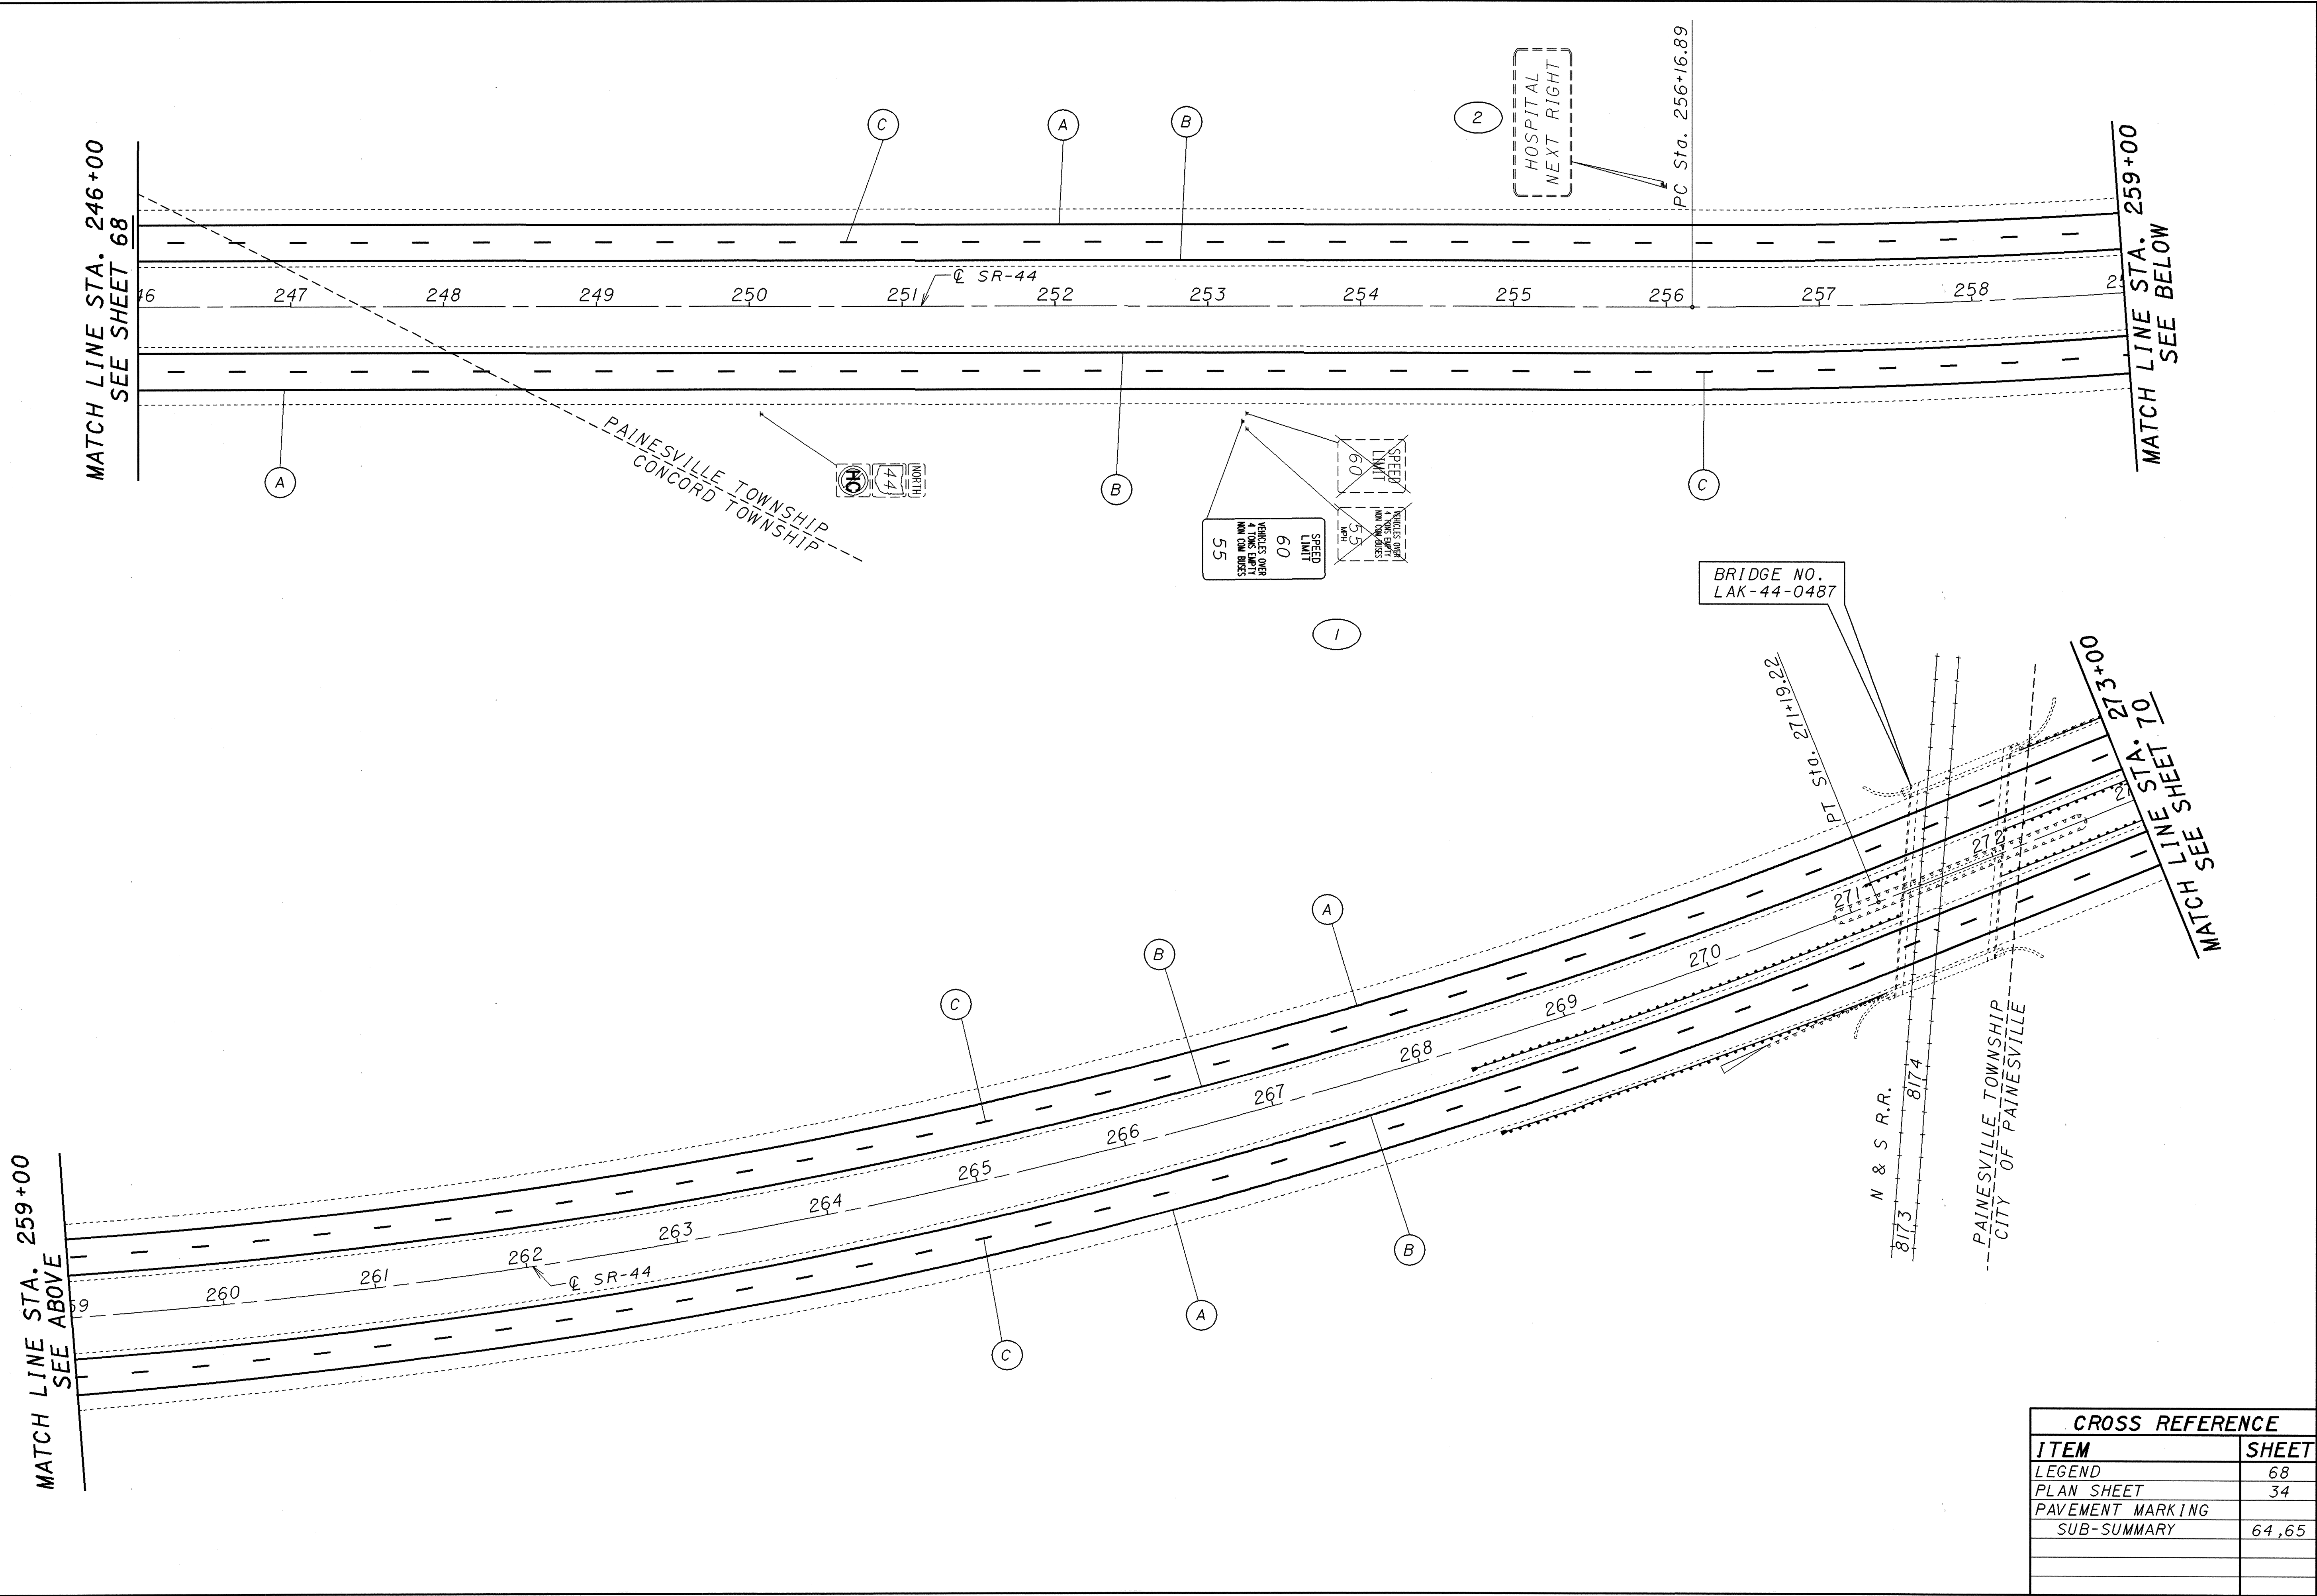

CROSS REFERENCE	
ITEM	SHEET
LEGEND	68
PLAN SHEET	34
PAVEMENT MARKING	
SUB-SUMMARY	64, 65

**LAKE COUNTY**  
**TRAFFIC CONTROL PLAN SHEET - S.R. 44**  
**LAK-2/44-13.05/4.14**  
**STA. 246+00 TO STA. 273+00**

CALCULATED	EMK
CHECKED	LDH

SCALE IN FEET  
0 50 100

69  
93