


PLOTTED FROM: I:\PROJECTS\18391\dgn\18391tpc.dgn

MATCH LINE STA. 273+00
SEE SHEET 69

MATCH LINE STA. 287+00
SEE ABOVE

MATCH LINE STA. 301+00
SEE SHEET 71

MATCH LINE STA. 287+00
SEE BELOW

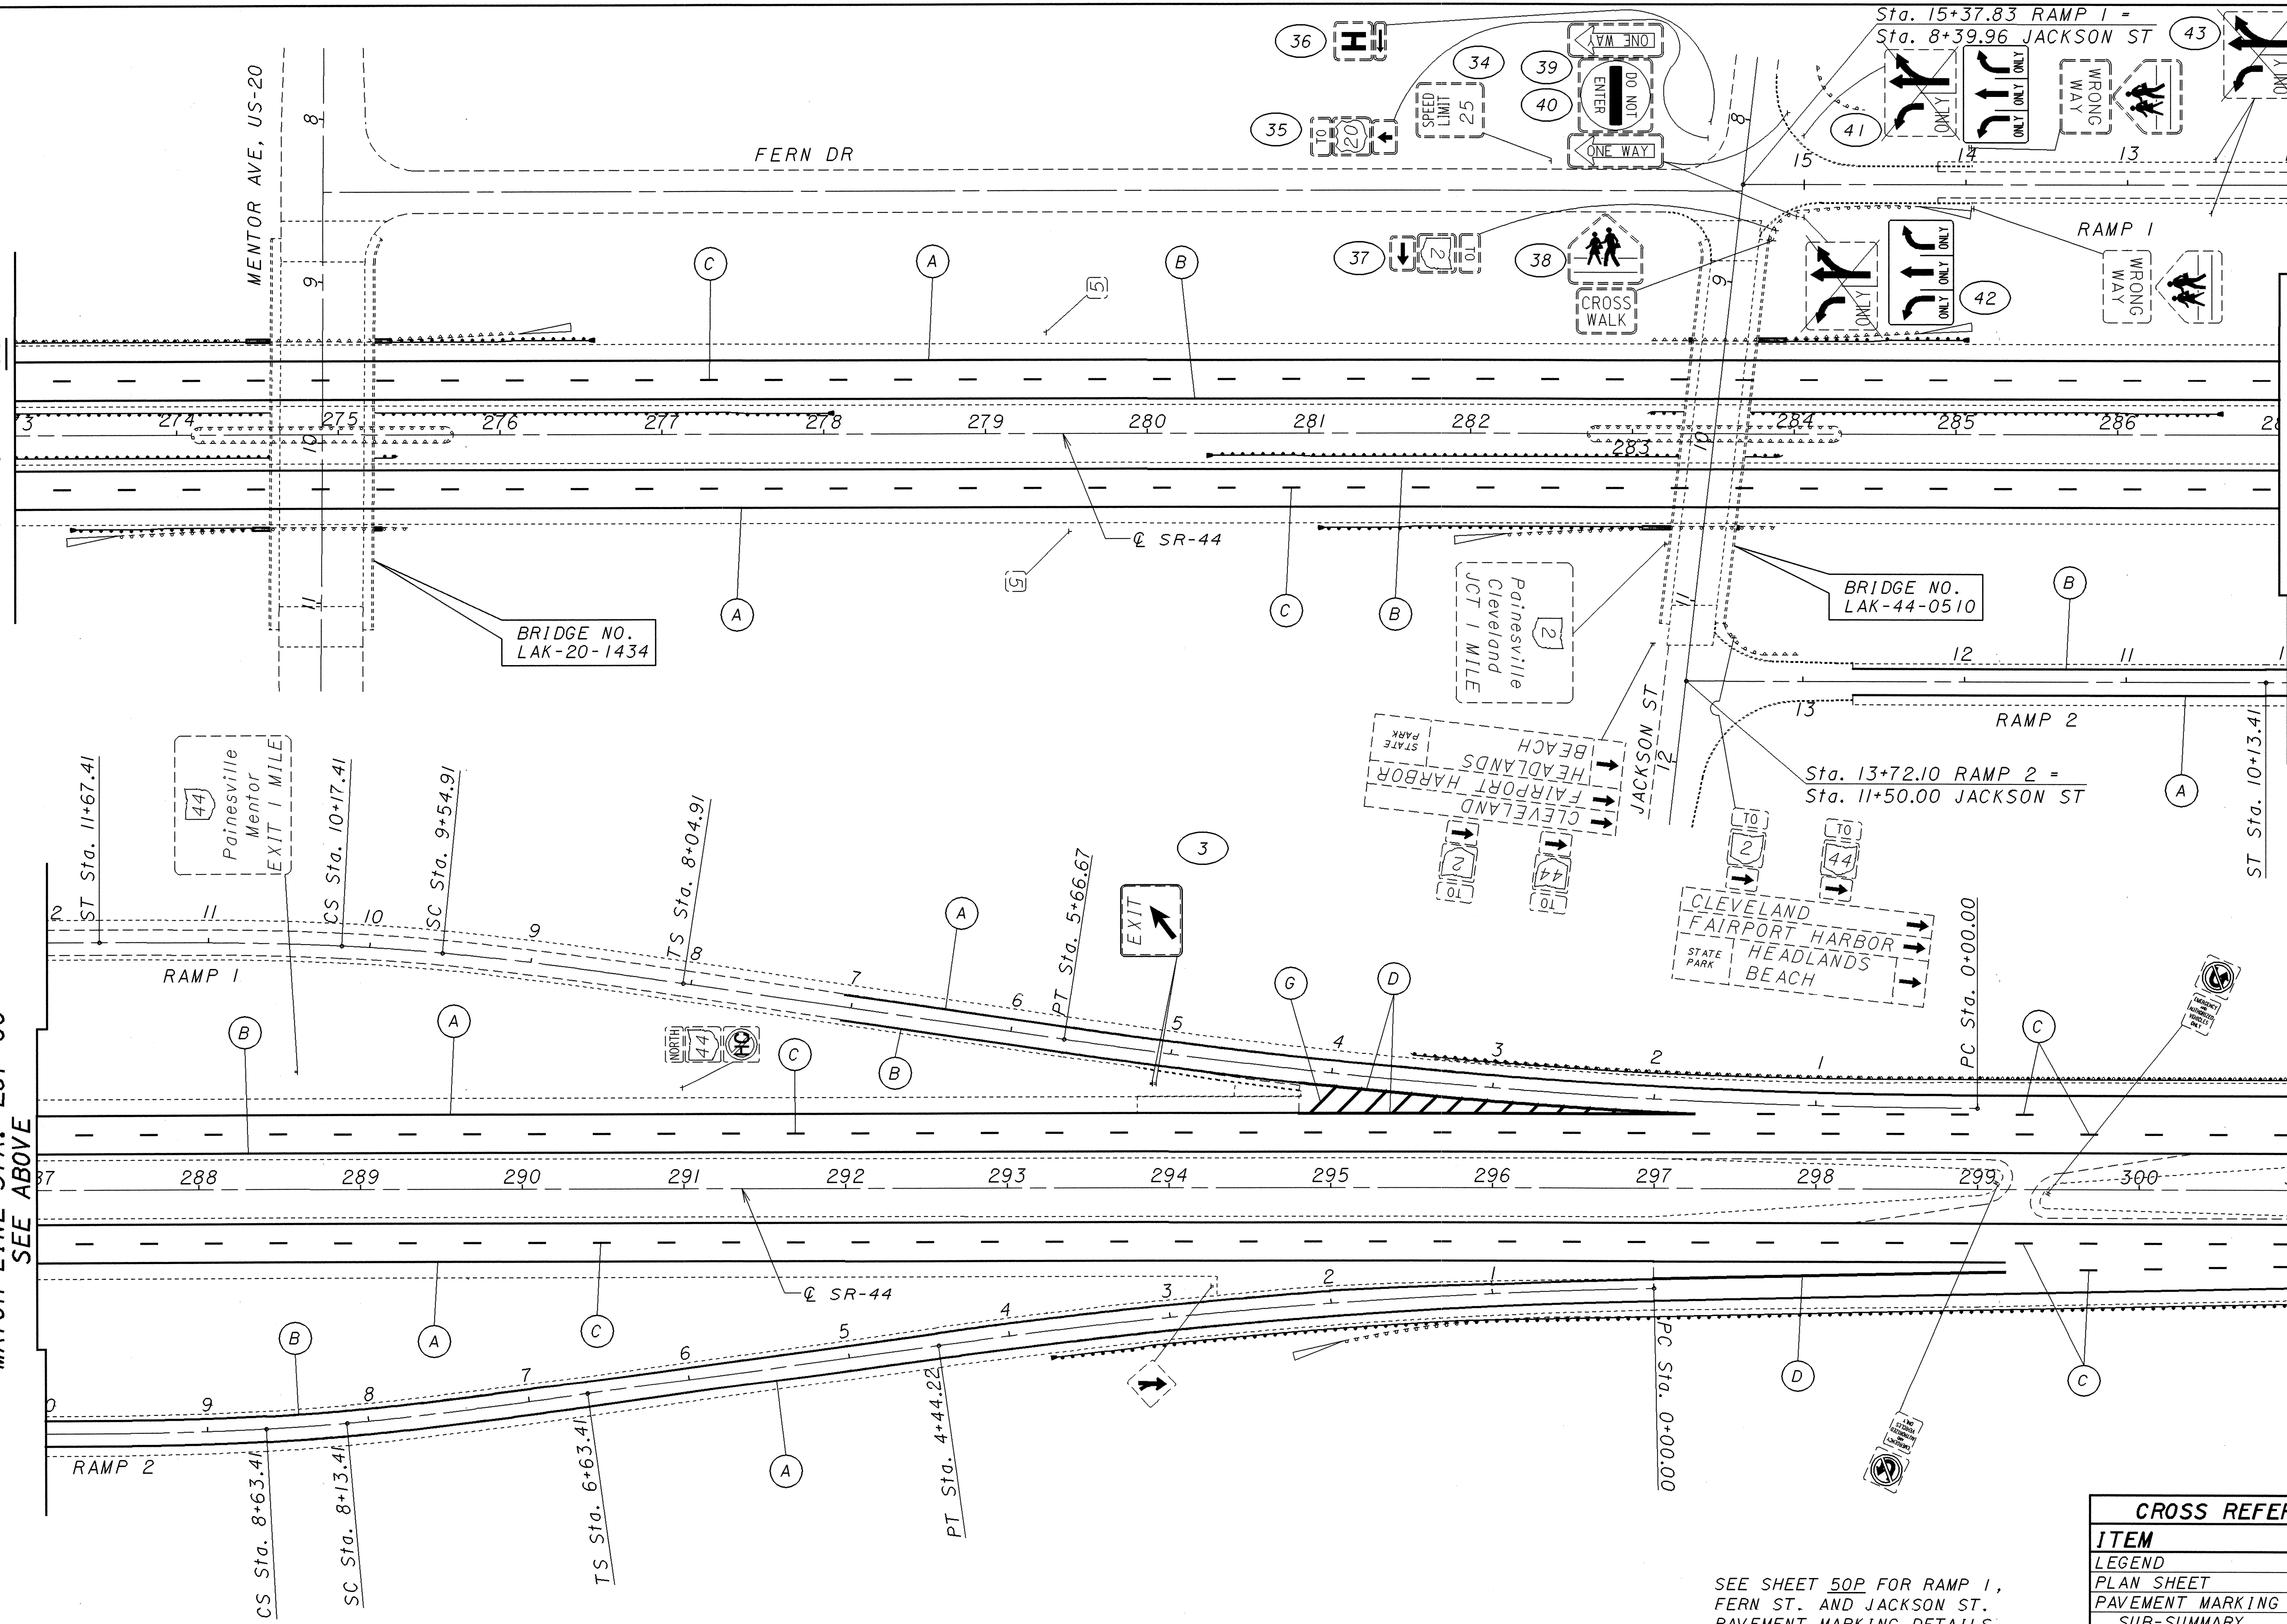

SEE SHEET 50P FOR RAMP 1,
FERN ST. AND JACKSON ST.
PAVEMENT MARKING DETAILS

CROSS REFERENCE	
ITEM	SHEET
LEGEND	68
PLAN SHEET	35
PAVEMENT MARKING	
SUB-SUMMARY	64,65

LAKE COUNTY
TRAFFIC CONTROL PLAN SHEET - S.R. 44
LAK-2/ 44-13.05 / 4.14

STATIONING: STA. 273+00 TO STA. 301+00

SCALE: 1" = 40'

CHECKED: LDH
CALCULATED: EMK

70
93