


PLOTTED FROM: I:\PROJECTS\18391\dgn\18391tpd.dgn

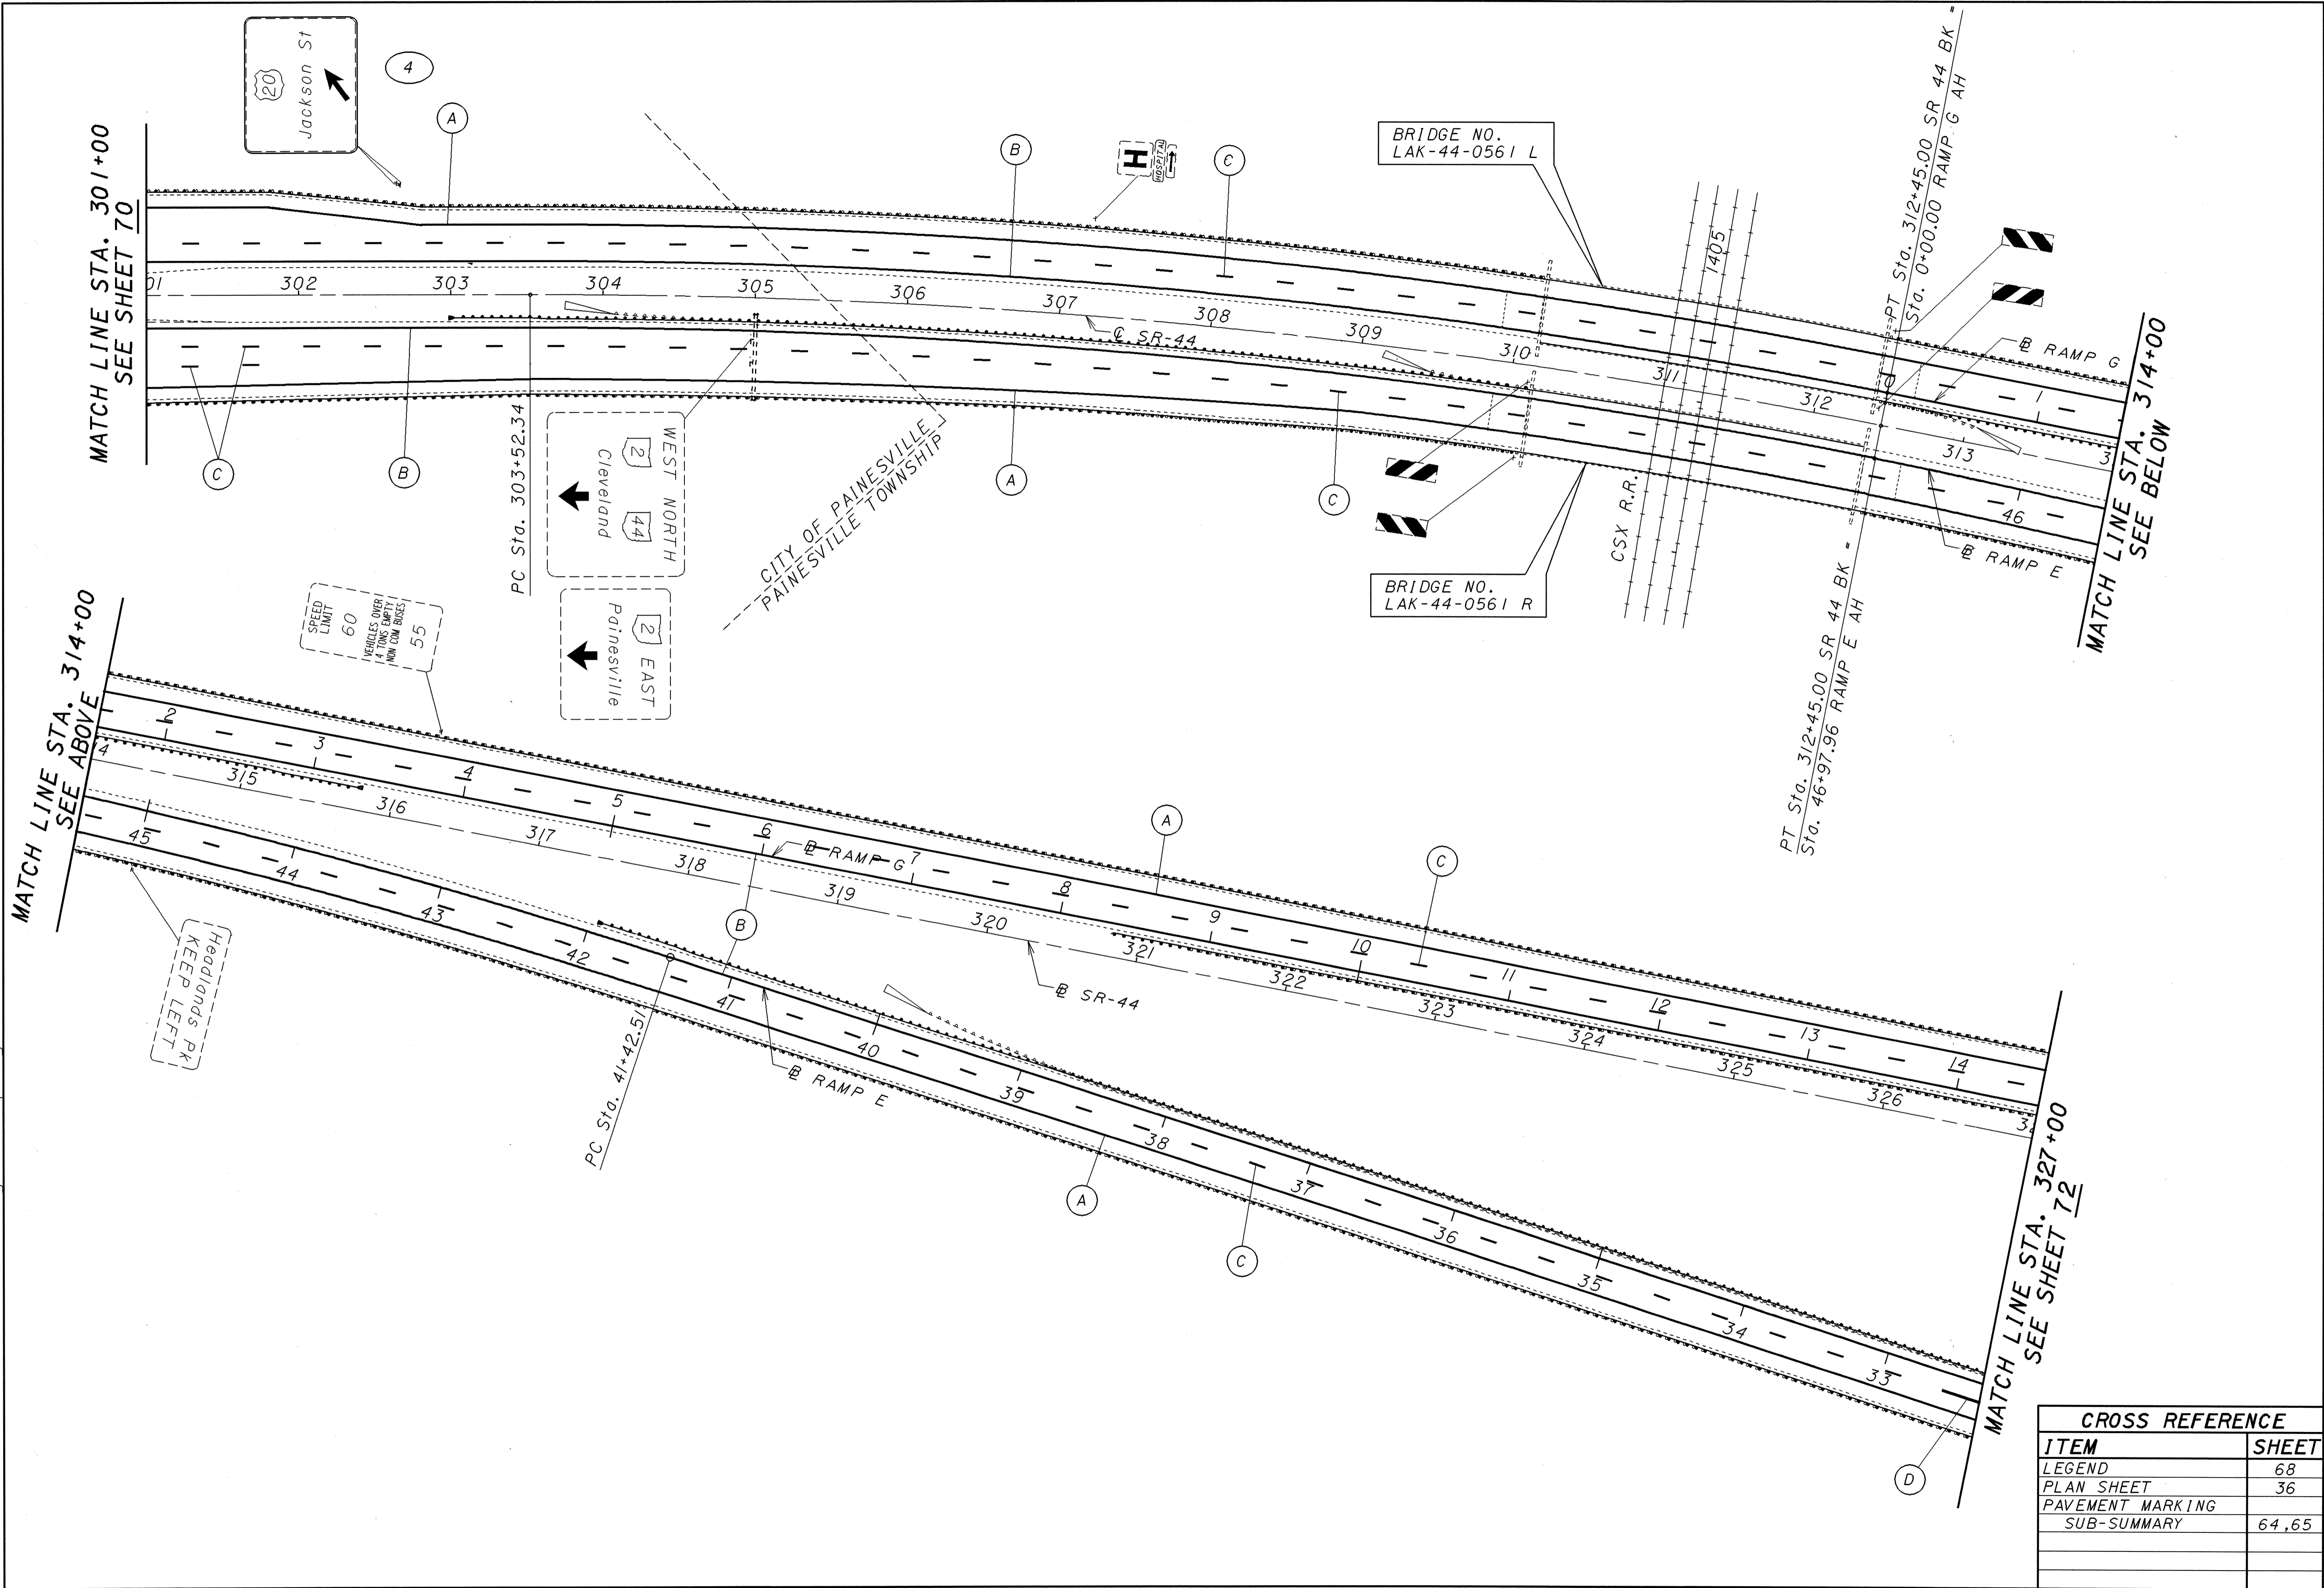

CROSS REFERENCE	
ITEM	SHEET
LEGEND	68
PLAN SHEET	36
PAVEMENT MARKING	
SUB-SUMMARY	64,65

LAKE COUNTY
LAK-2/44-13.05/4.14

TRAFFIC CONTROL PLAN SHEET - S.R. 44
STA. 301+00 TO STA. 327+00

71
93

CALCULATED EMK
CHECKED LDH

SCALE IN FEET
0 50 100