


PLOTTED FROM: I:\PROJECTS\PA1d18391\dgn\18391tpf.dgn

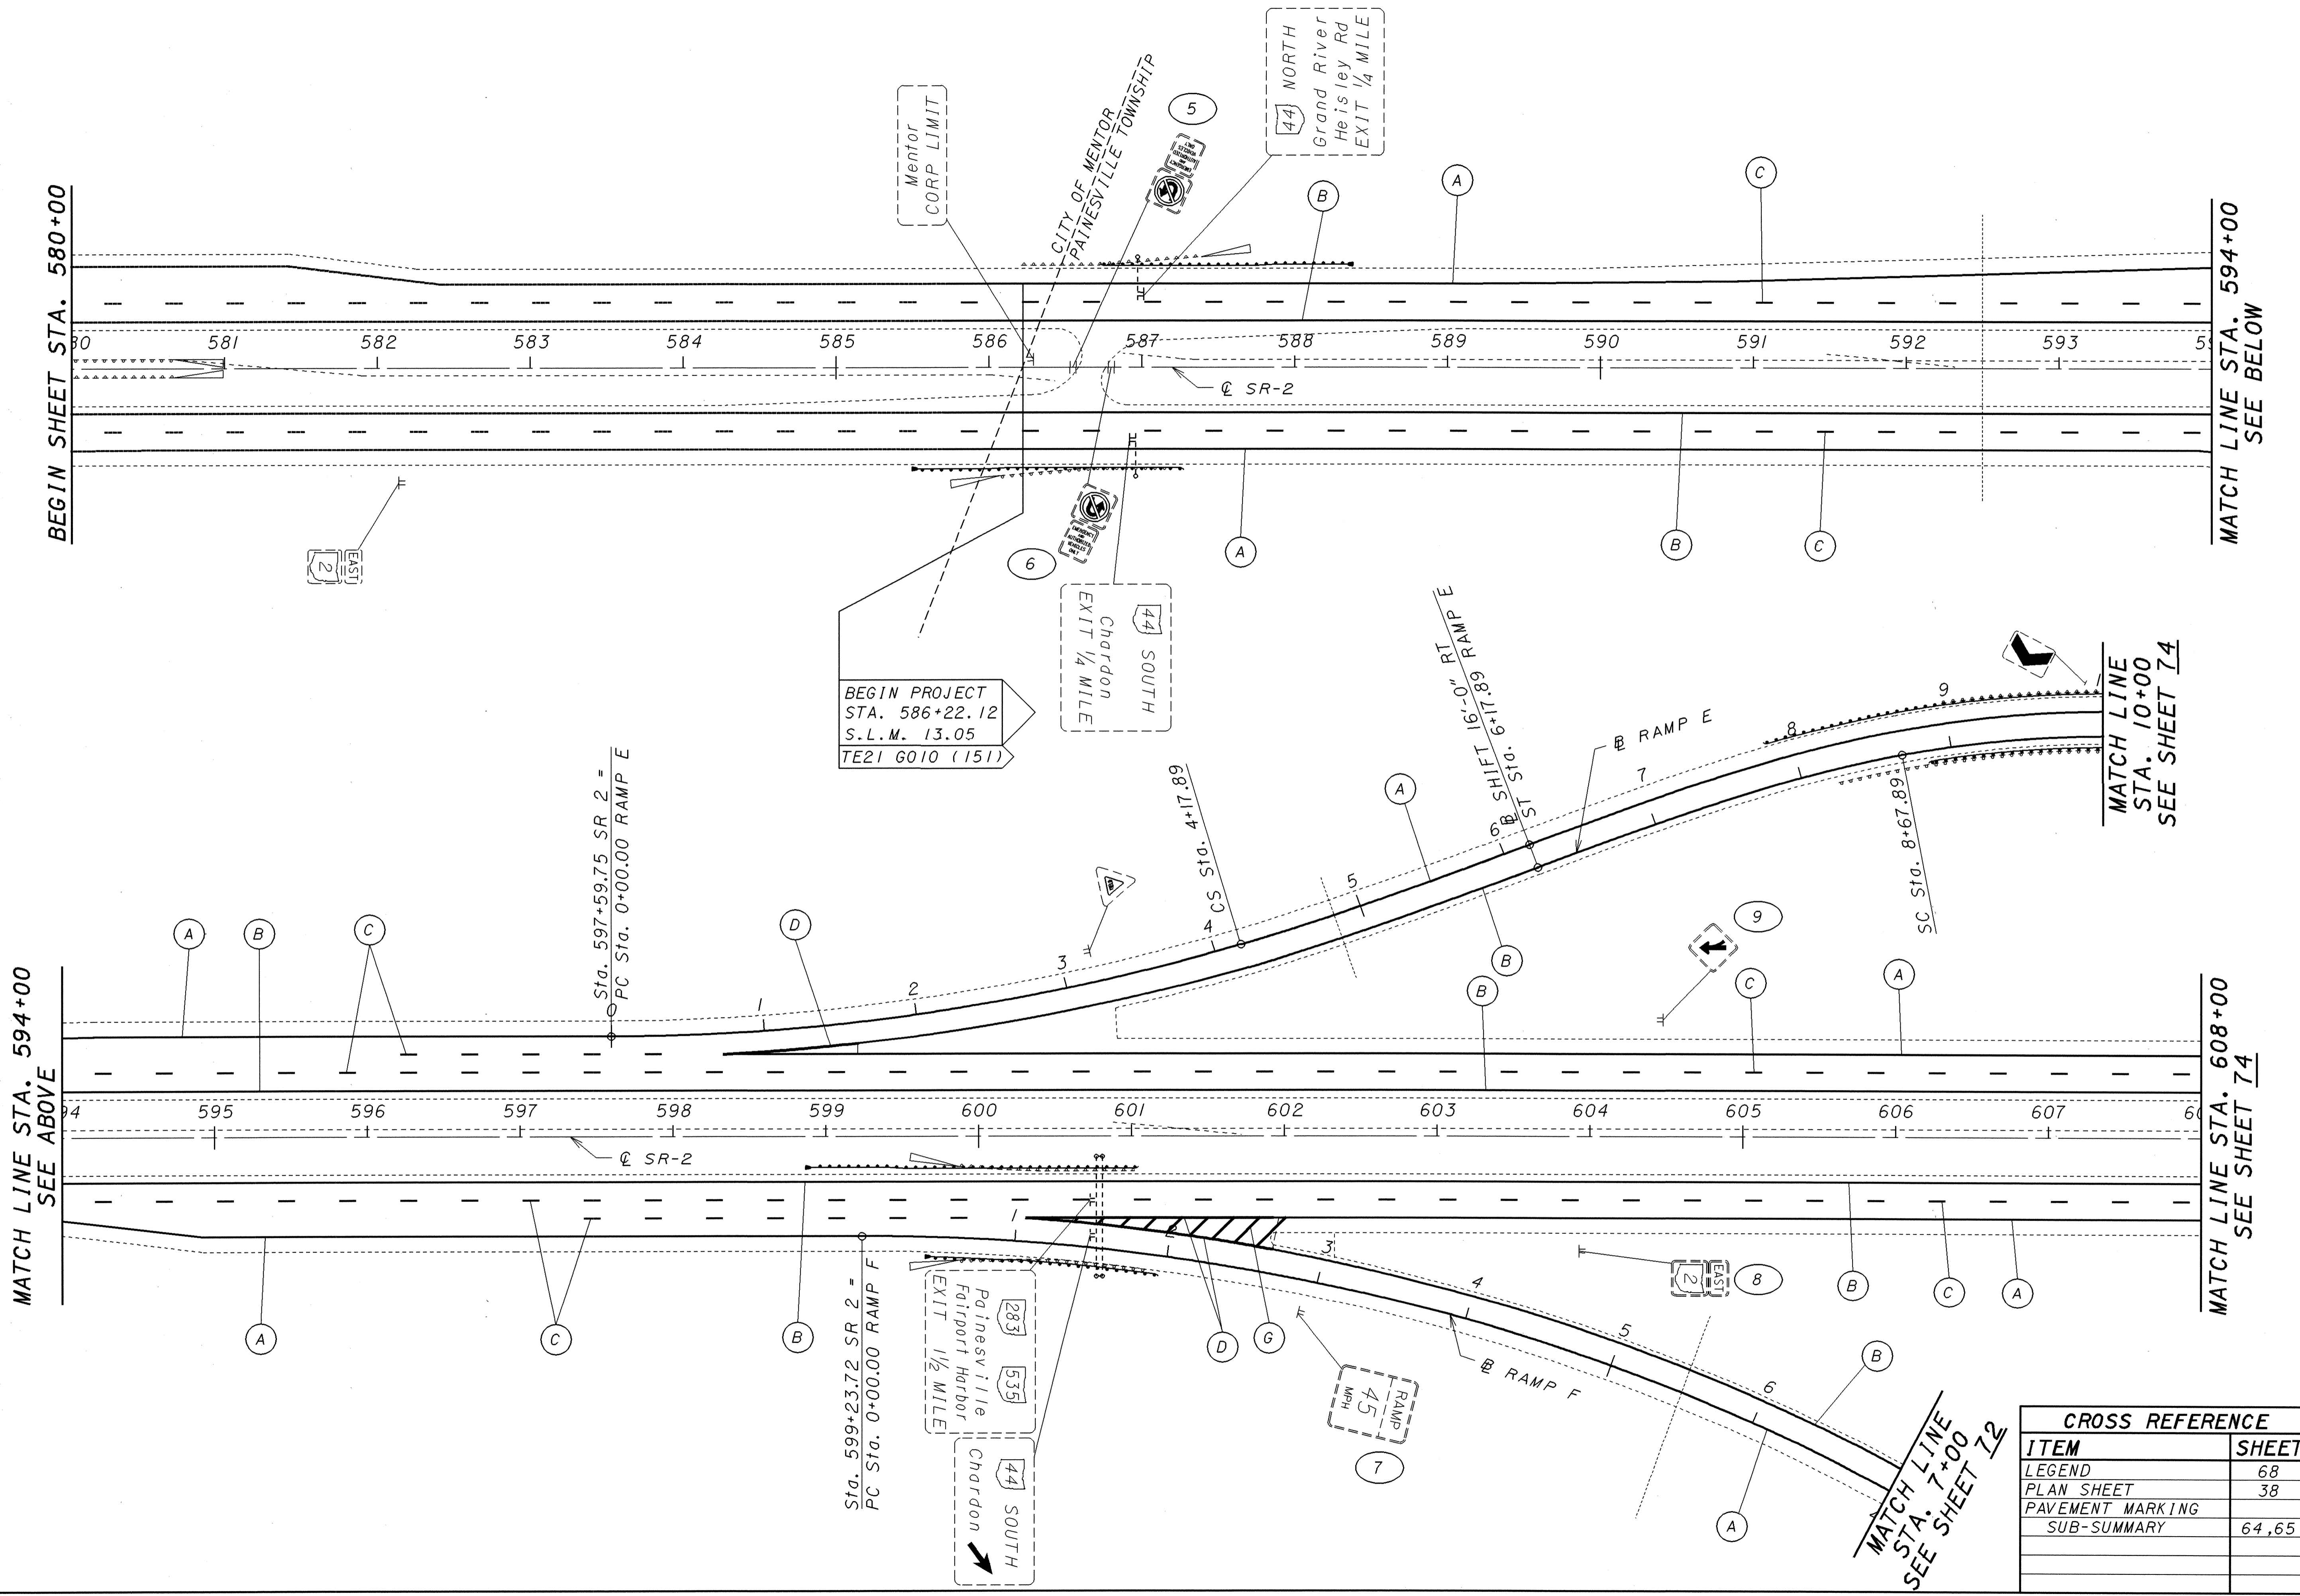

BEGIN SHEET STA. 580+00

MATCH LINE STA. 594+00  
SEE BELOW

MATCH LINE STA. 594+00  
SEE ABOVE

MATCH LINE STA. 608+00  
SEE SHEET 74

BEGIN PROJECT  
STA. 586+22.12  
S.L.M. 13.05  
TE21 6010 (151)

Sta. 597+59.75 SR 2 =  
PC Sta. 0+00.00 RAMP E

Sta. 599+23.72 SR 2 =  
PC Sta. 0+00.00 RAMP F

ST. Sta. 6+17.89 RAMP E

MATCH LINE  
STA. 7+00  
SEE SHEET 72

CROSS REFERENCE	
ITEM	SHEET
LEGEND	68
PLAN SHEET	38
PAVEMENT MARKING	
SUB-SUMMARY	64,65

**LAKE COUNTY**  
**LAK-2 / 44-13.05 / 4.14**

**TRAFFIC CONTROL PLAN SHEET - S.R. 2**  
**STA. 580+00 TO STA. 608+00**

CALCULATED  
EMK

CHECKED  
LDH

73  
93

SCALE: 1" = 100 FEET