


PLOTTED FROM: I:\PROJECTS\Pd18391\dgn\18391tph.dgn

MATCH LINE STA. 632+00  
SEE SHEET 74

MATCH LINE STA. 646+00  
SEE ABOVE

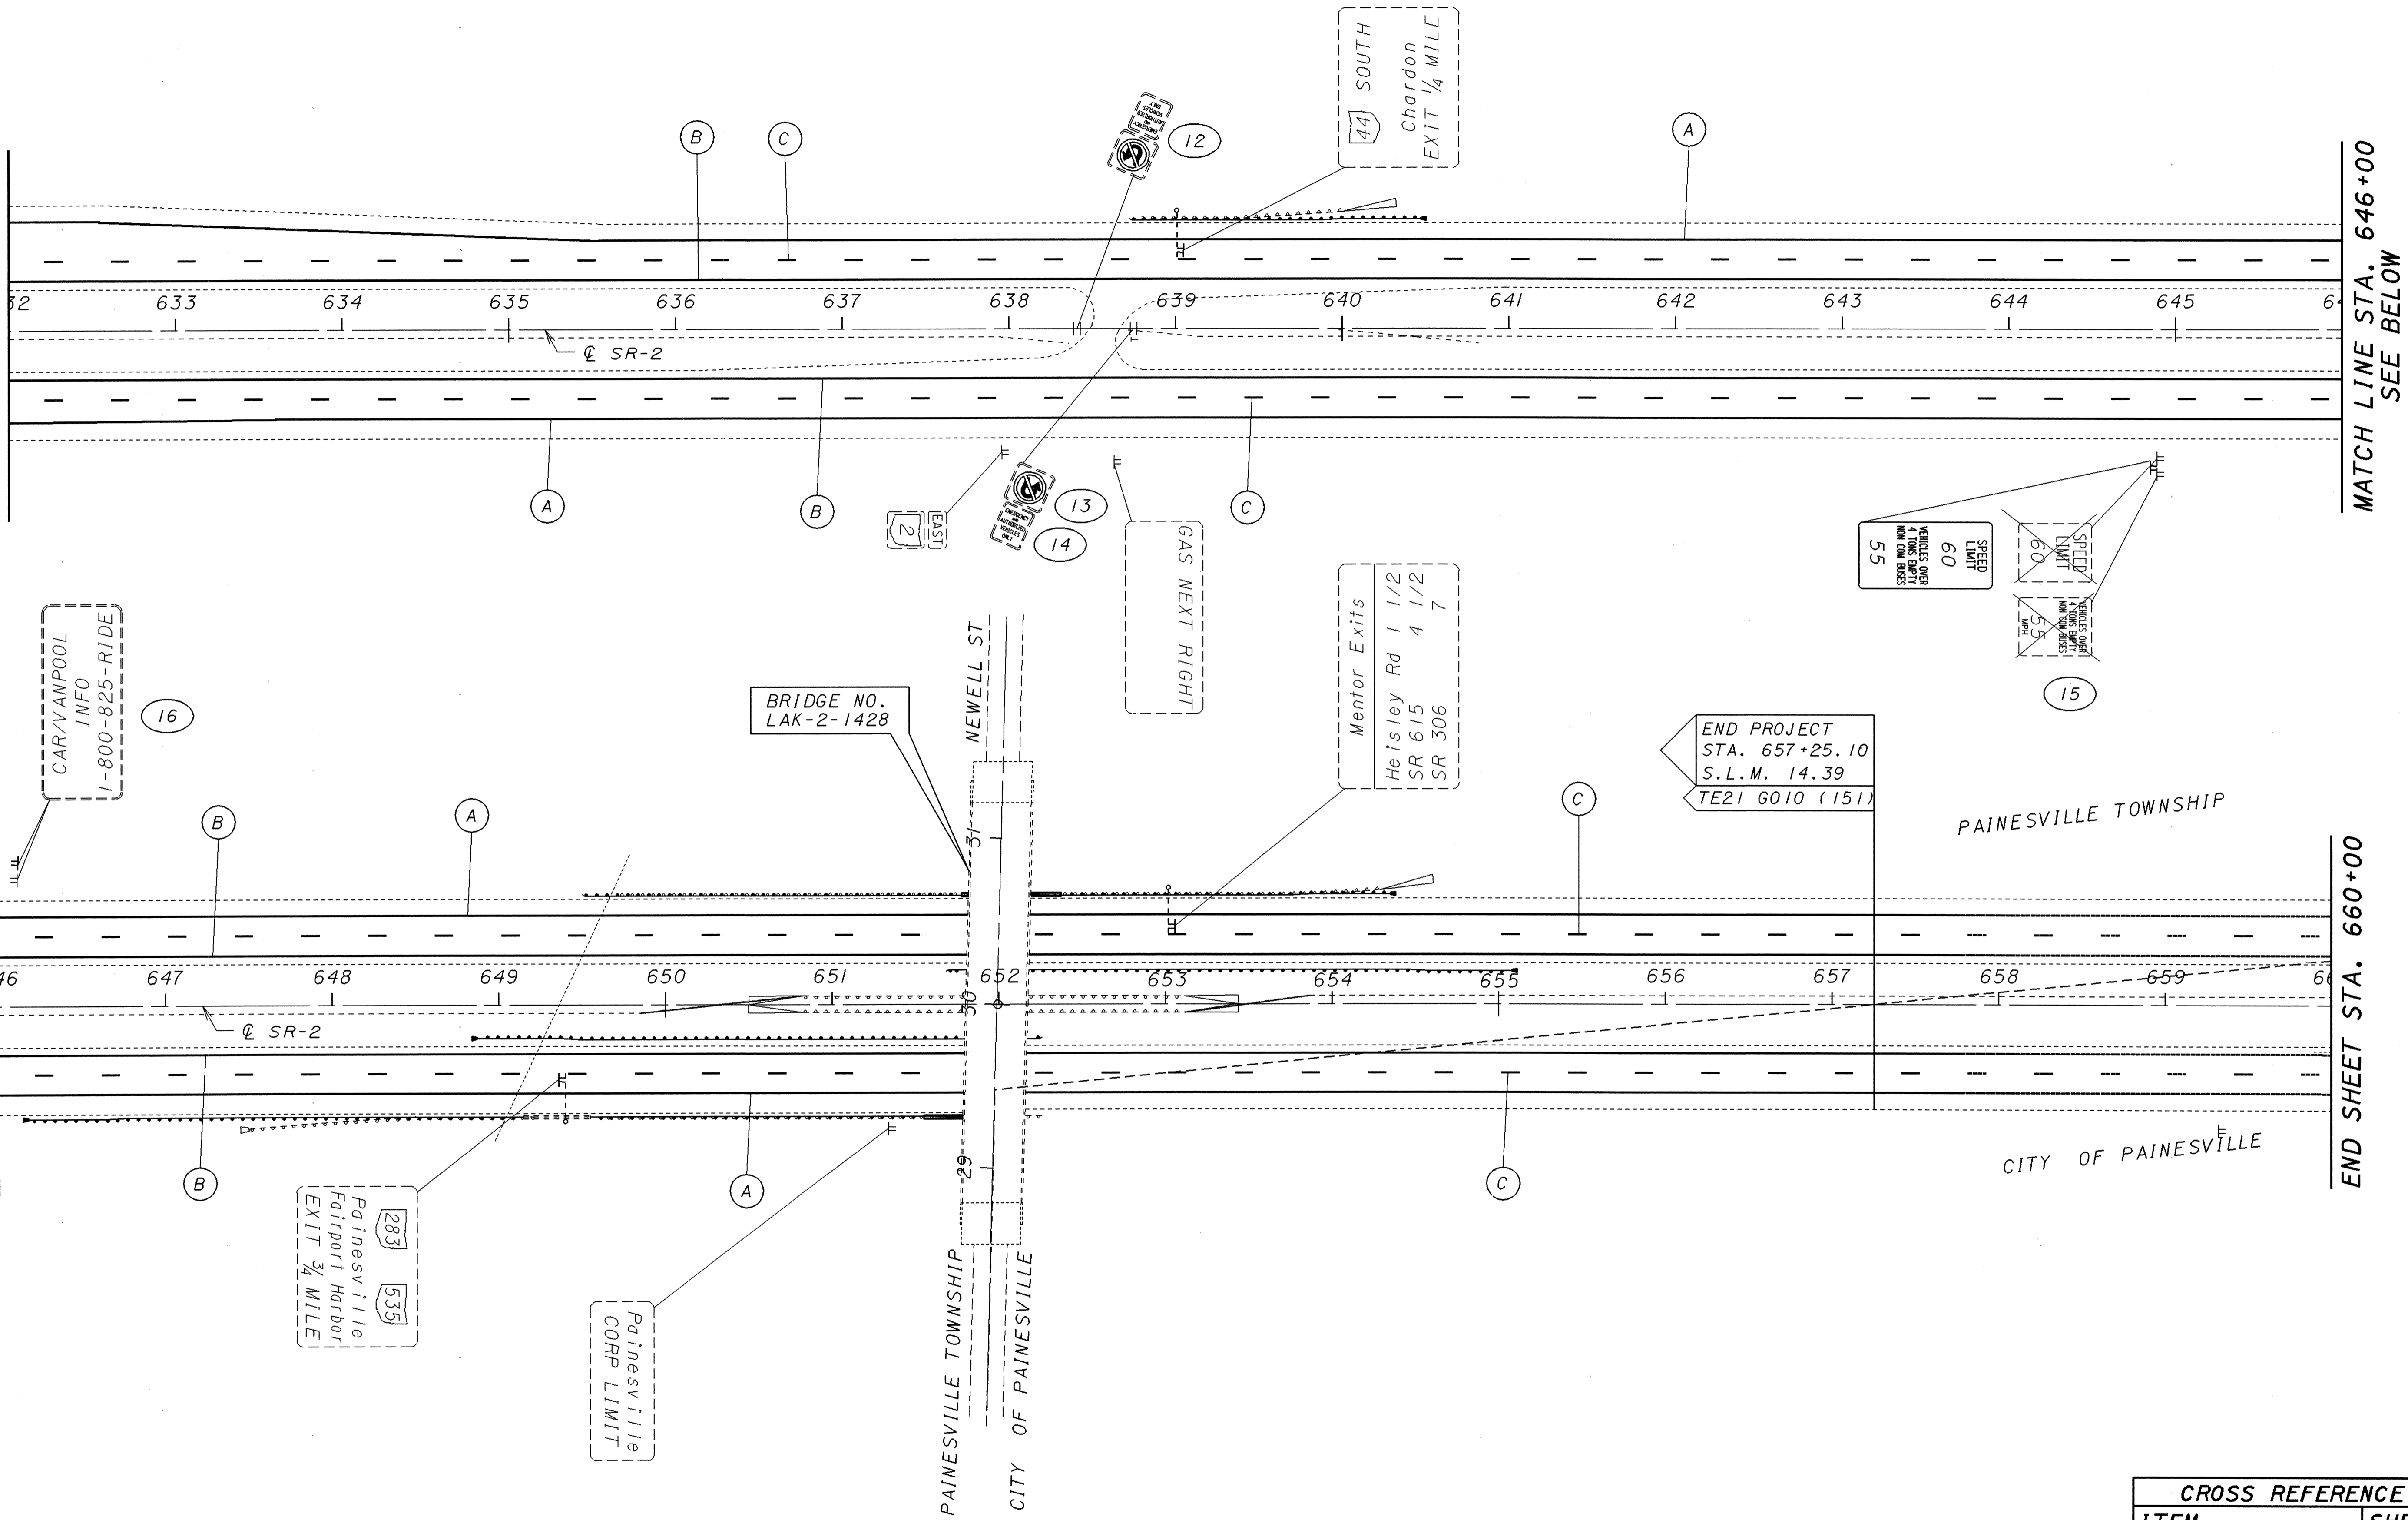

MATCH LINE STA. 646+00  
SEE BELOW

END SHEET STA. 660+00

CROSS REFERENCE	
ITEM	SHEET
LEGEND	68
PLAN SHEET	40
PAVEMENT MARKING	
SUB-SUMMARY	64,65

LAKE COUNTY  
LAK-2/ 44-13.05 / 4.14

TRAFFIC CONTROL PLAN SHEET - S.R. 2  
STA. 632+00 TO STA. 660+00

75  
93

CALCULATED  
EMK

CHECKED  
LDH

