


PLOTTED FROM: I:\PROJECTS\18391\dgn\18391tp.j.dgn

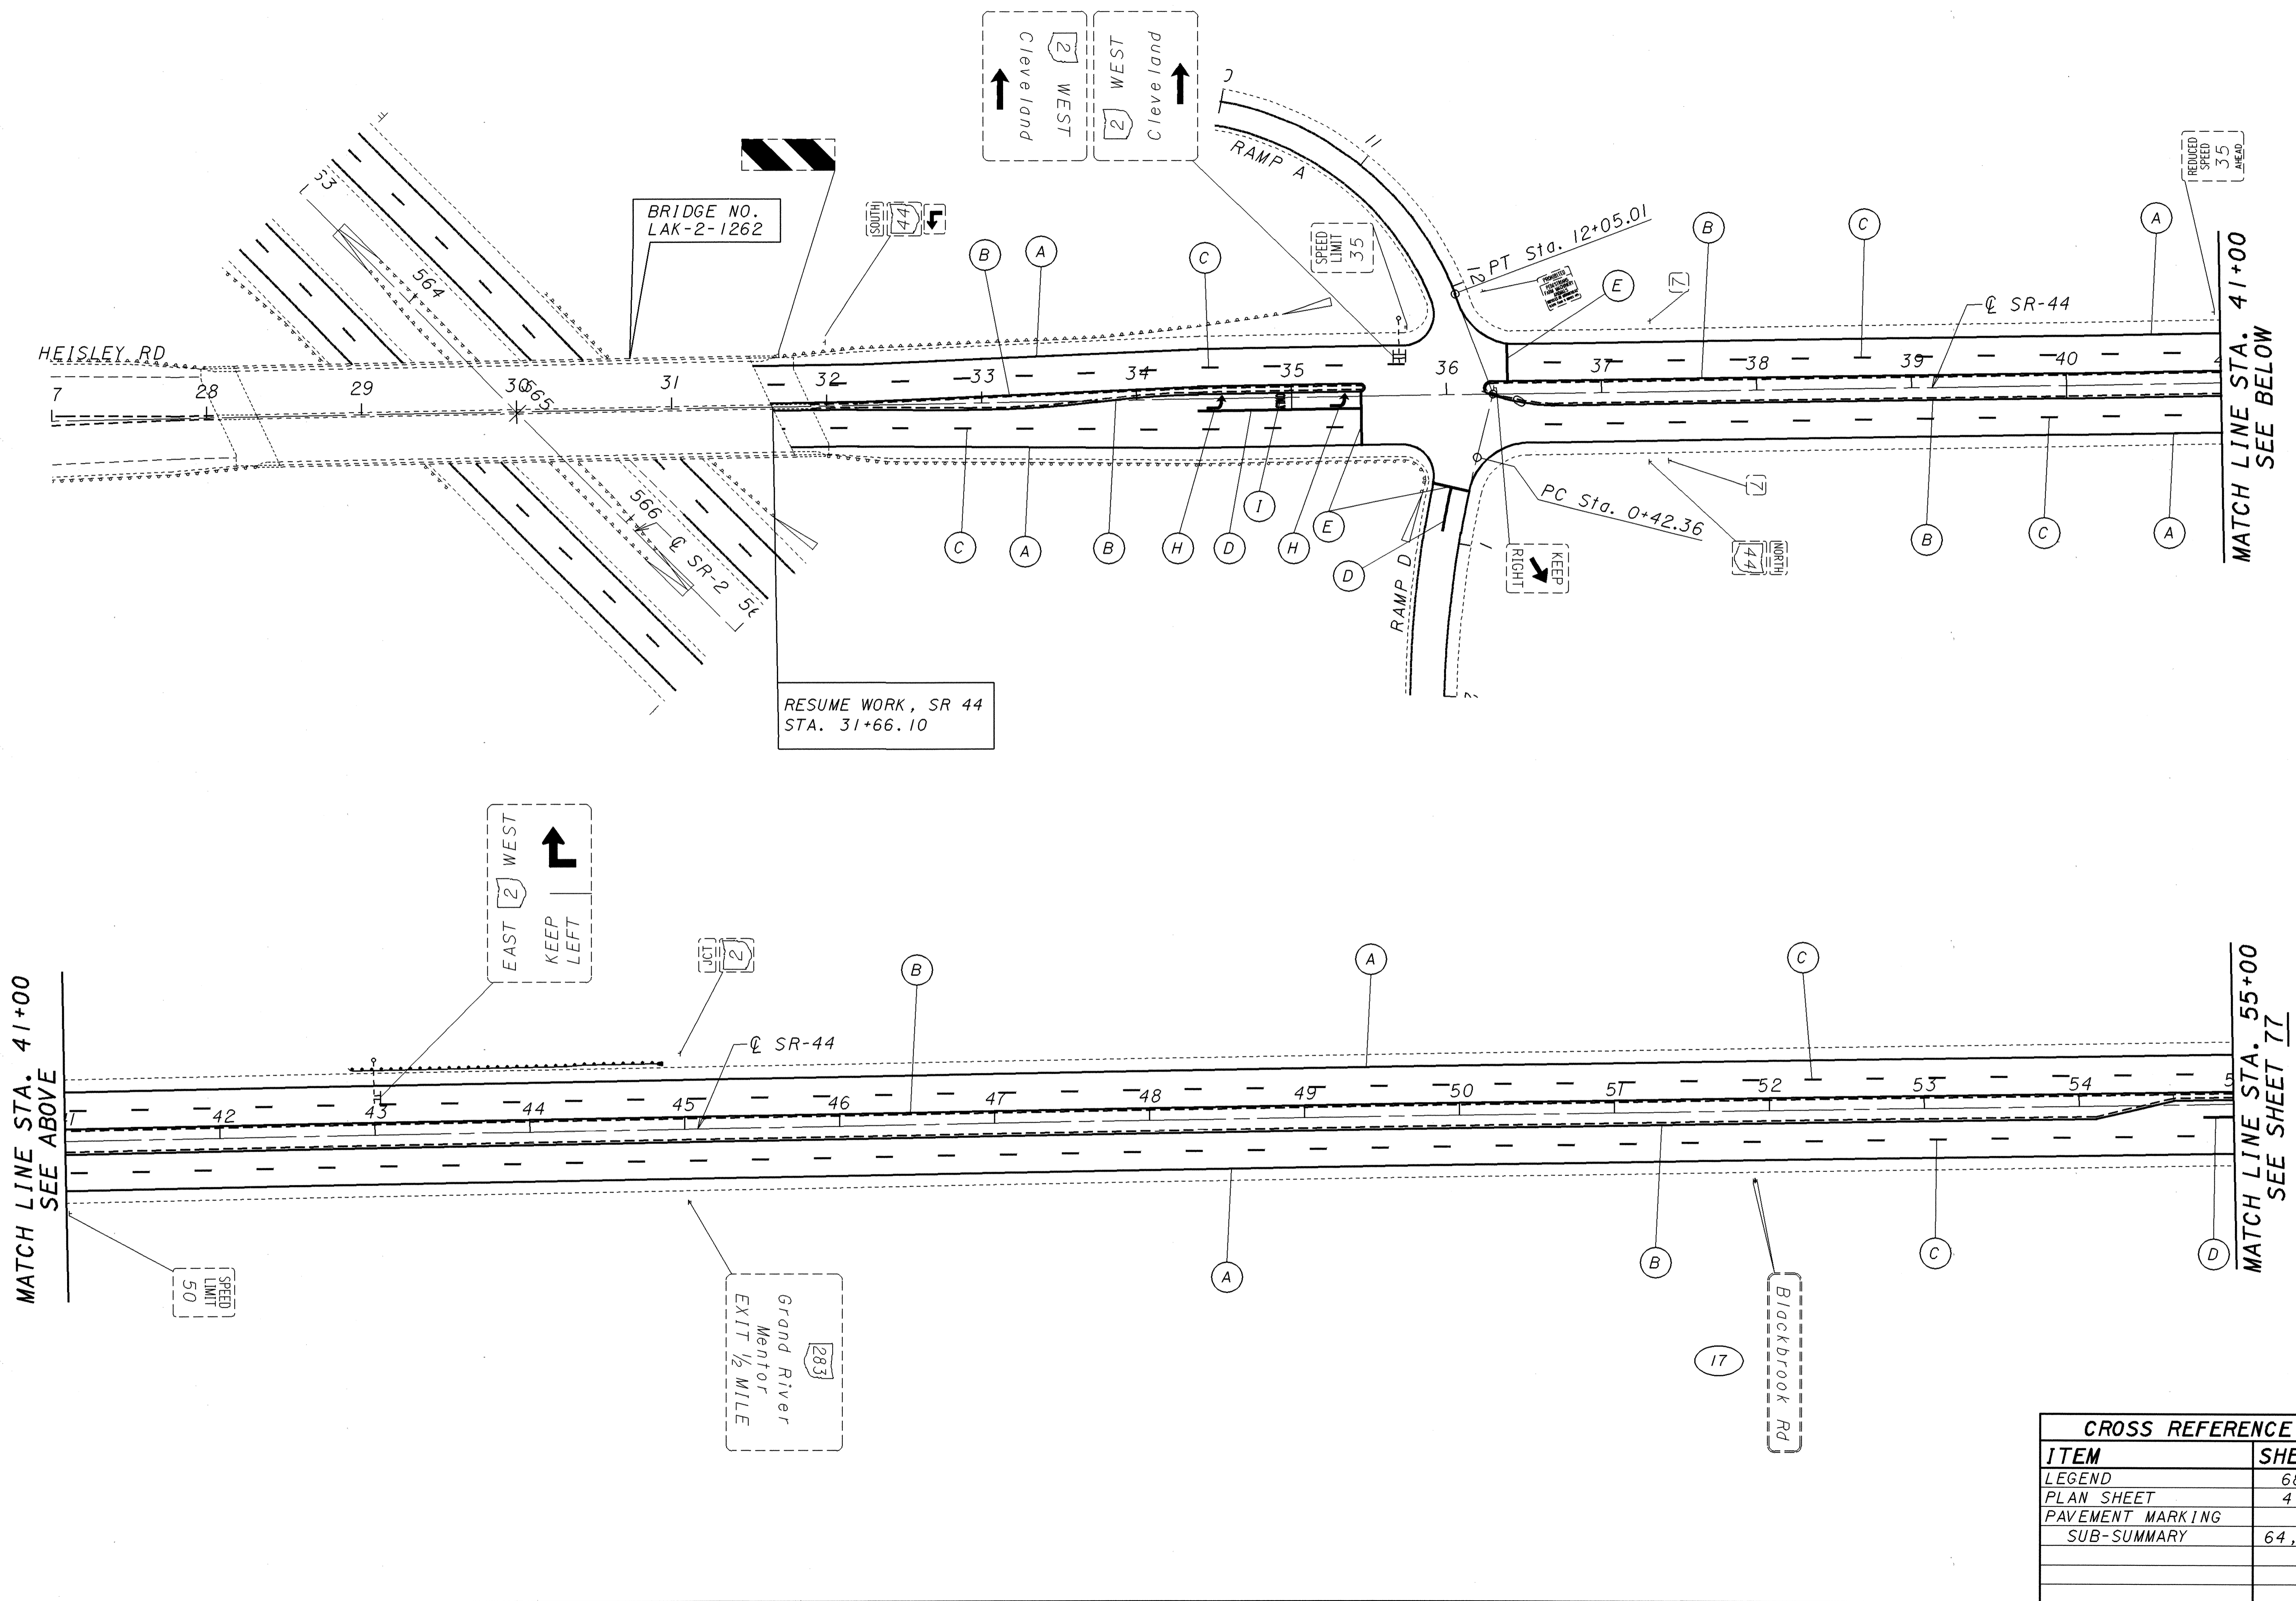

CROSS REFERENCE	
ITEM	SHEET
LEGEND	68
PLAN SHEET	41
PAVEMENT MARKING	
SUB-SUMMARY	64, 65

LAKE COUNTY
LAK-2/44-13.05/4.14

TRAFFIC CONTROL PLAN SHEET - S.R. 44
STA. 36+30 TO STA. 55+00

76
93

CALCULATED EMK
CHECKED LDH

SCALE IN FEET
0 50 100