


PLOTTED FROM: I:\PROJECTS\Pad18391\dgn\18391tpm.dgn

MATCH LINE STA. 108+00  
SEE SHEET 78

MATCH LINE STA. 122+00  
SEE ABOVE

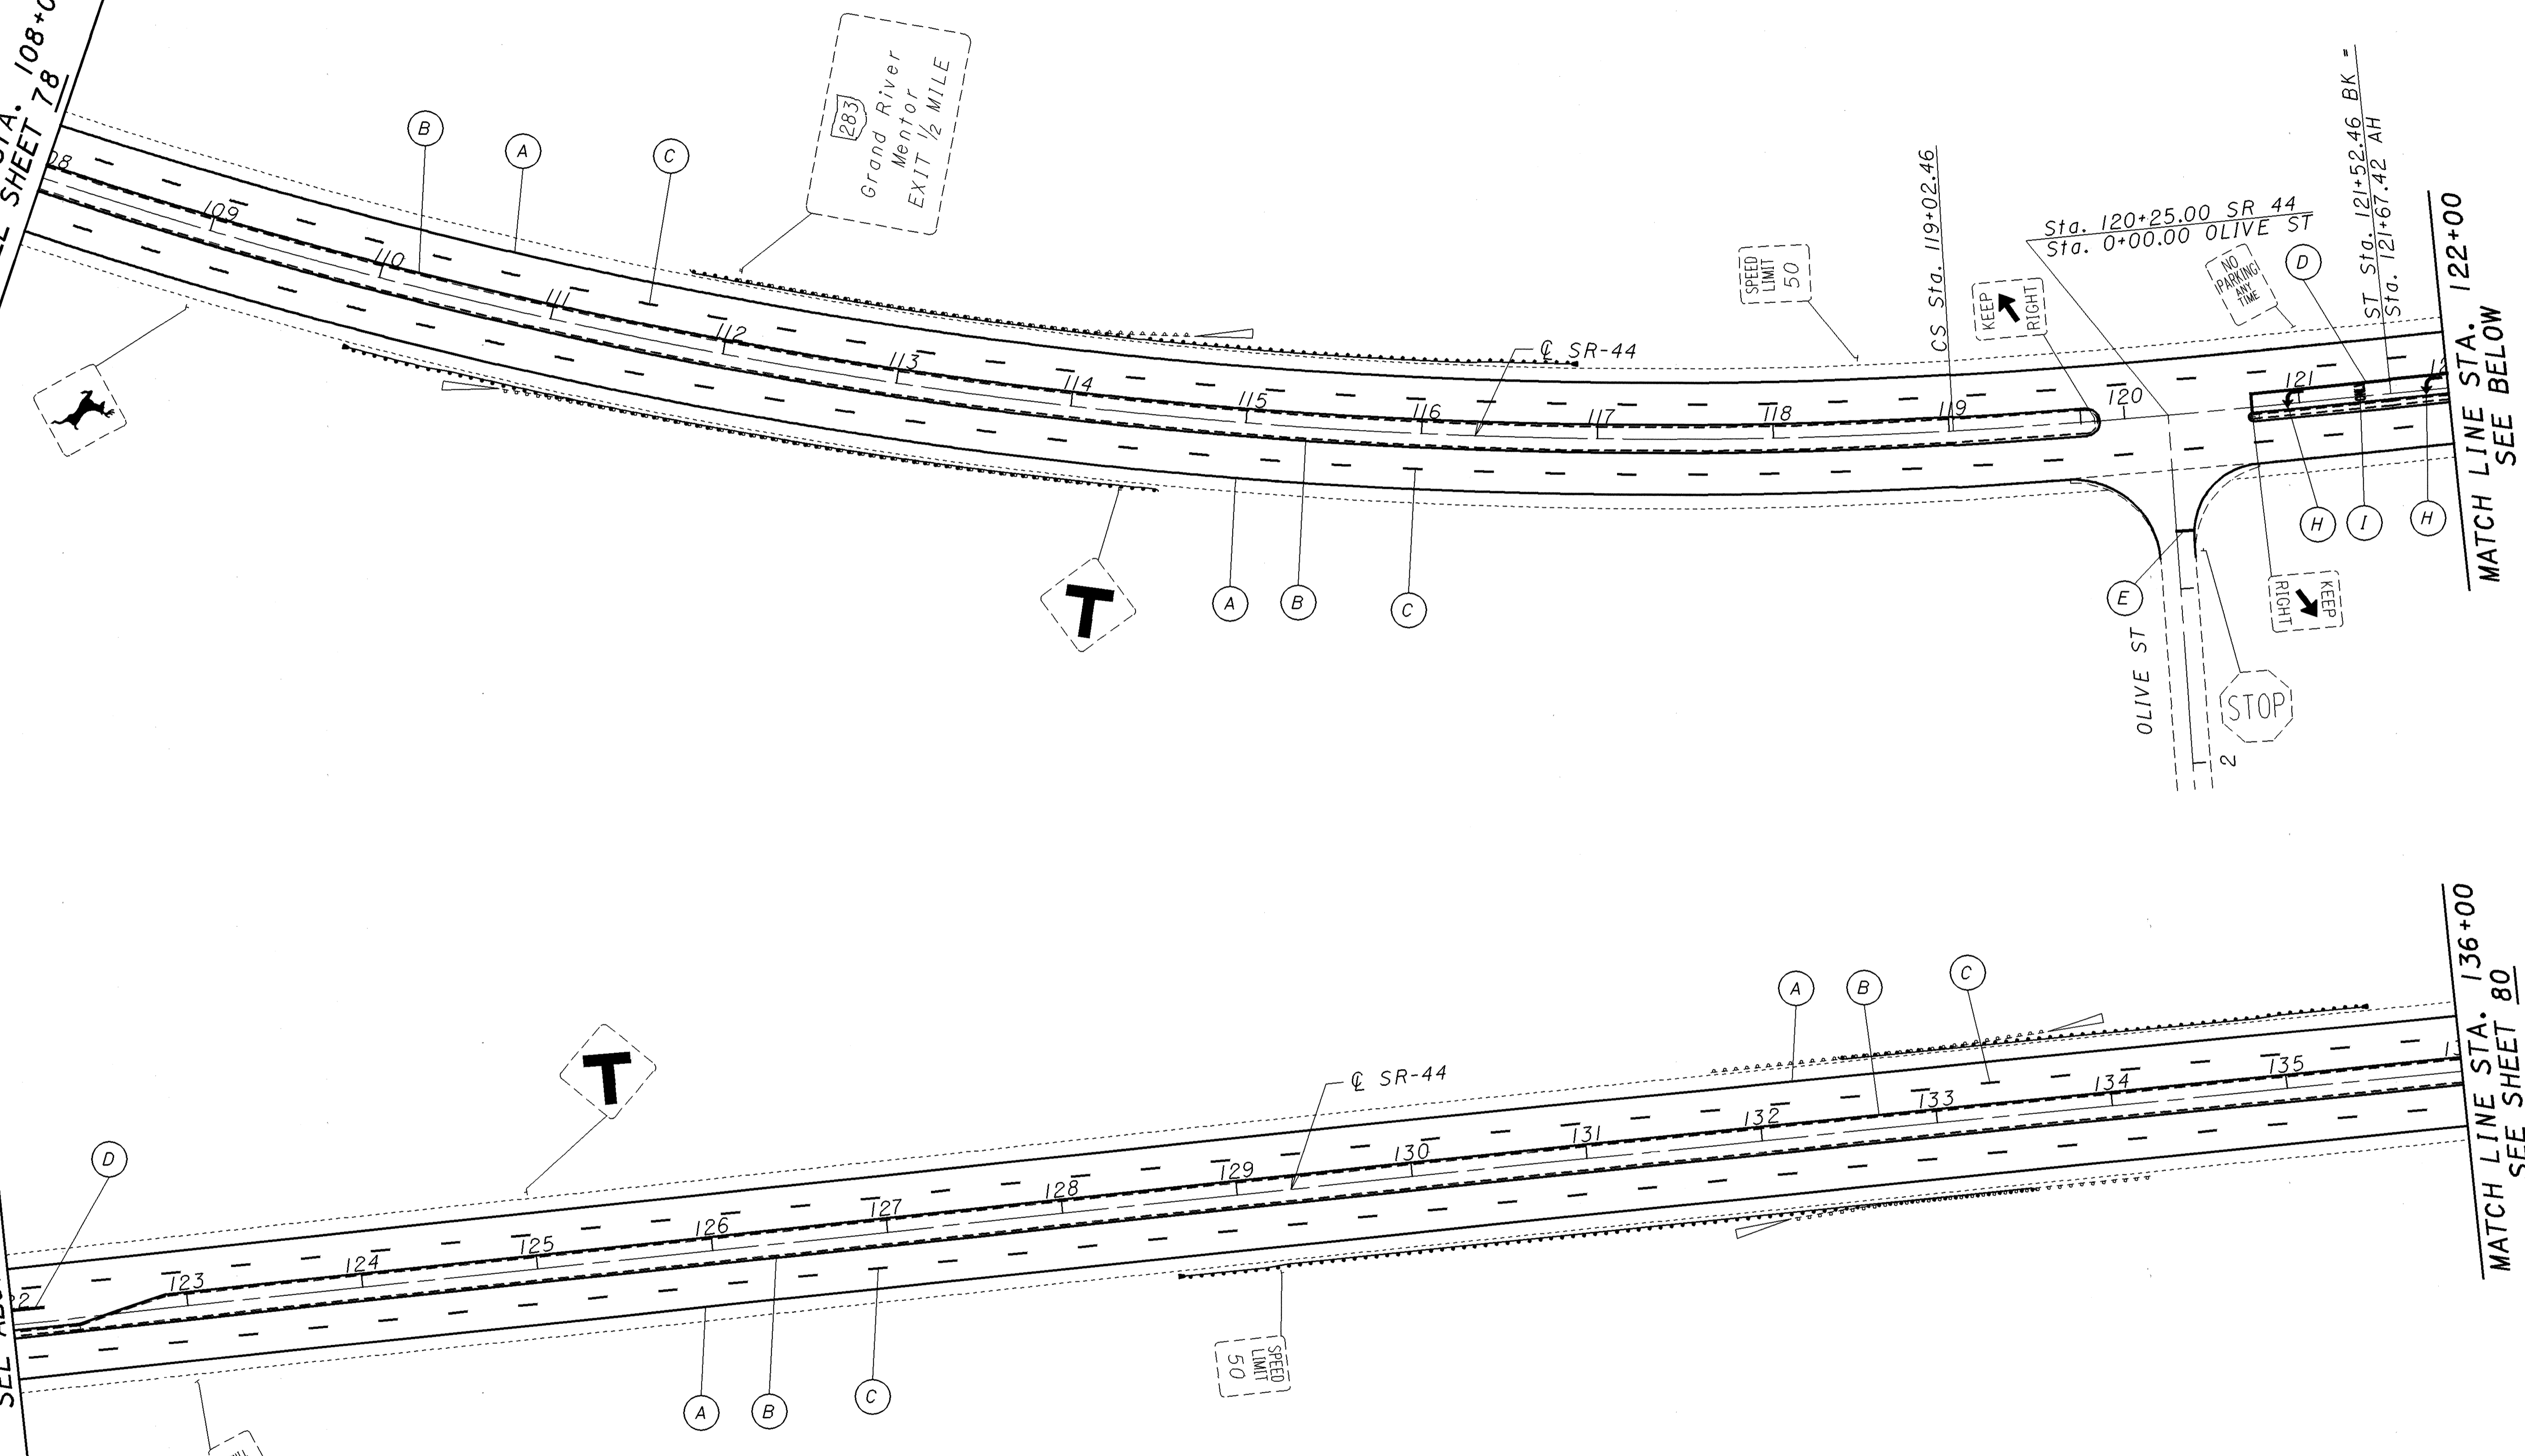

NO PARKING ANY TIME

SPEED LIMIT 50

SPEED LIMIT 50

STOP

KEEP RIGHT

NO PARKING ANY TIME

Sta. 120+25.00 SR 44  
Sta. 0+00.00 OLIVE ST

ST Sta. 121+52.46 BK =  
Sta. 121+67.42 AH

CS Sta. 119+02.46

MATCH LINE STA. 136+00  
SEE SHEET 80

CROSS REFERENCE	
ITEM	SHEET
LEGEND	68
PLAN SHEET	44
PAVEMENT MARKING	
SUB-SUMMARY	64, 65

**LAKE COUNTY**  
**LAK-2/44-13.05/4.14**

**TRAFFIC CONTROL PLAN SHEET - S.R. 44**  
**STA. 108+00 TO STA. 136+00**

CALCULATED  
EMK

CHECKED  
LDH

SCALE IN FEET

79  
93