


PLOTTED FROM: I:\PROJECTS\18391\dgn\18391tprn.dgn

MATCH LINE STA. 136+00  
SEE SHEET 79

MATCH LINE STA. 150+00  
SEE ABOVE

MATCH LINE STA. 162+00  
SEE ABOVE

MATCH LINE STA. 150+00  
SEE BELOW

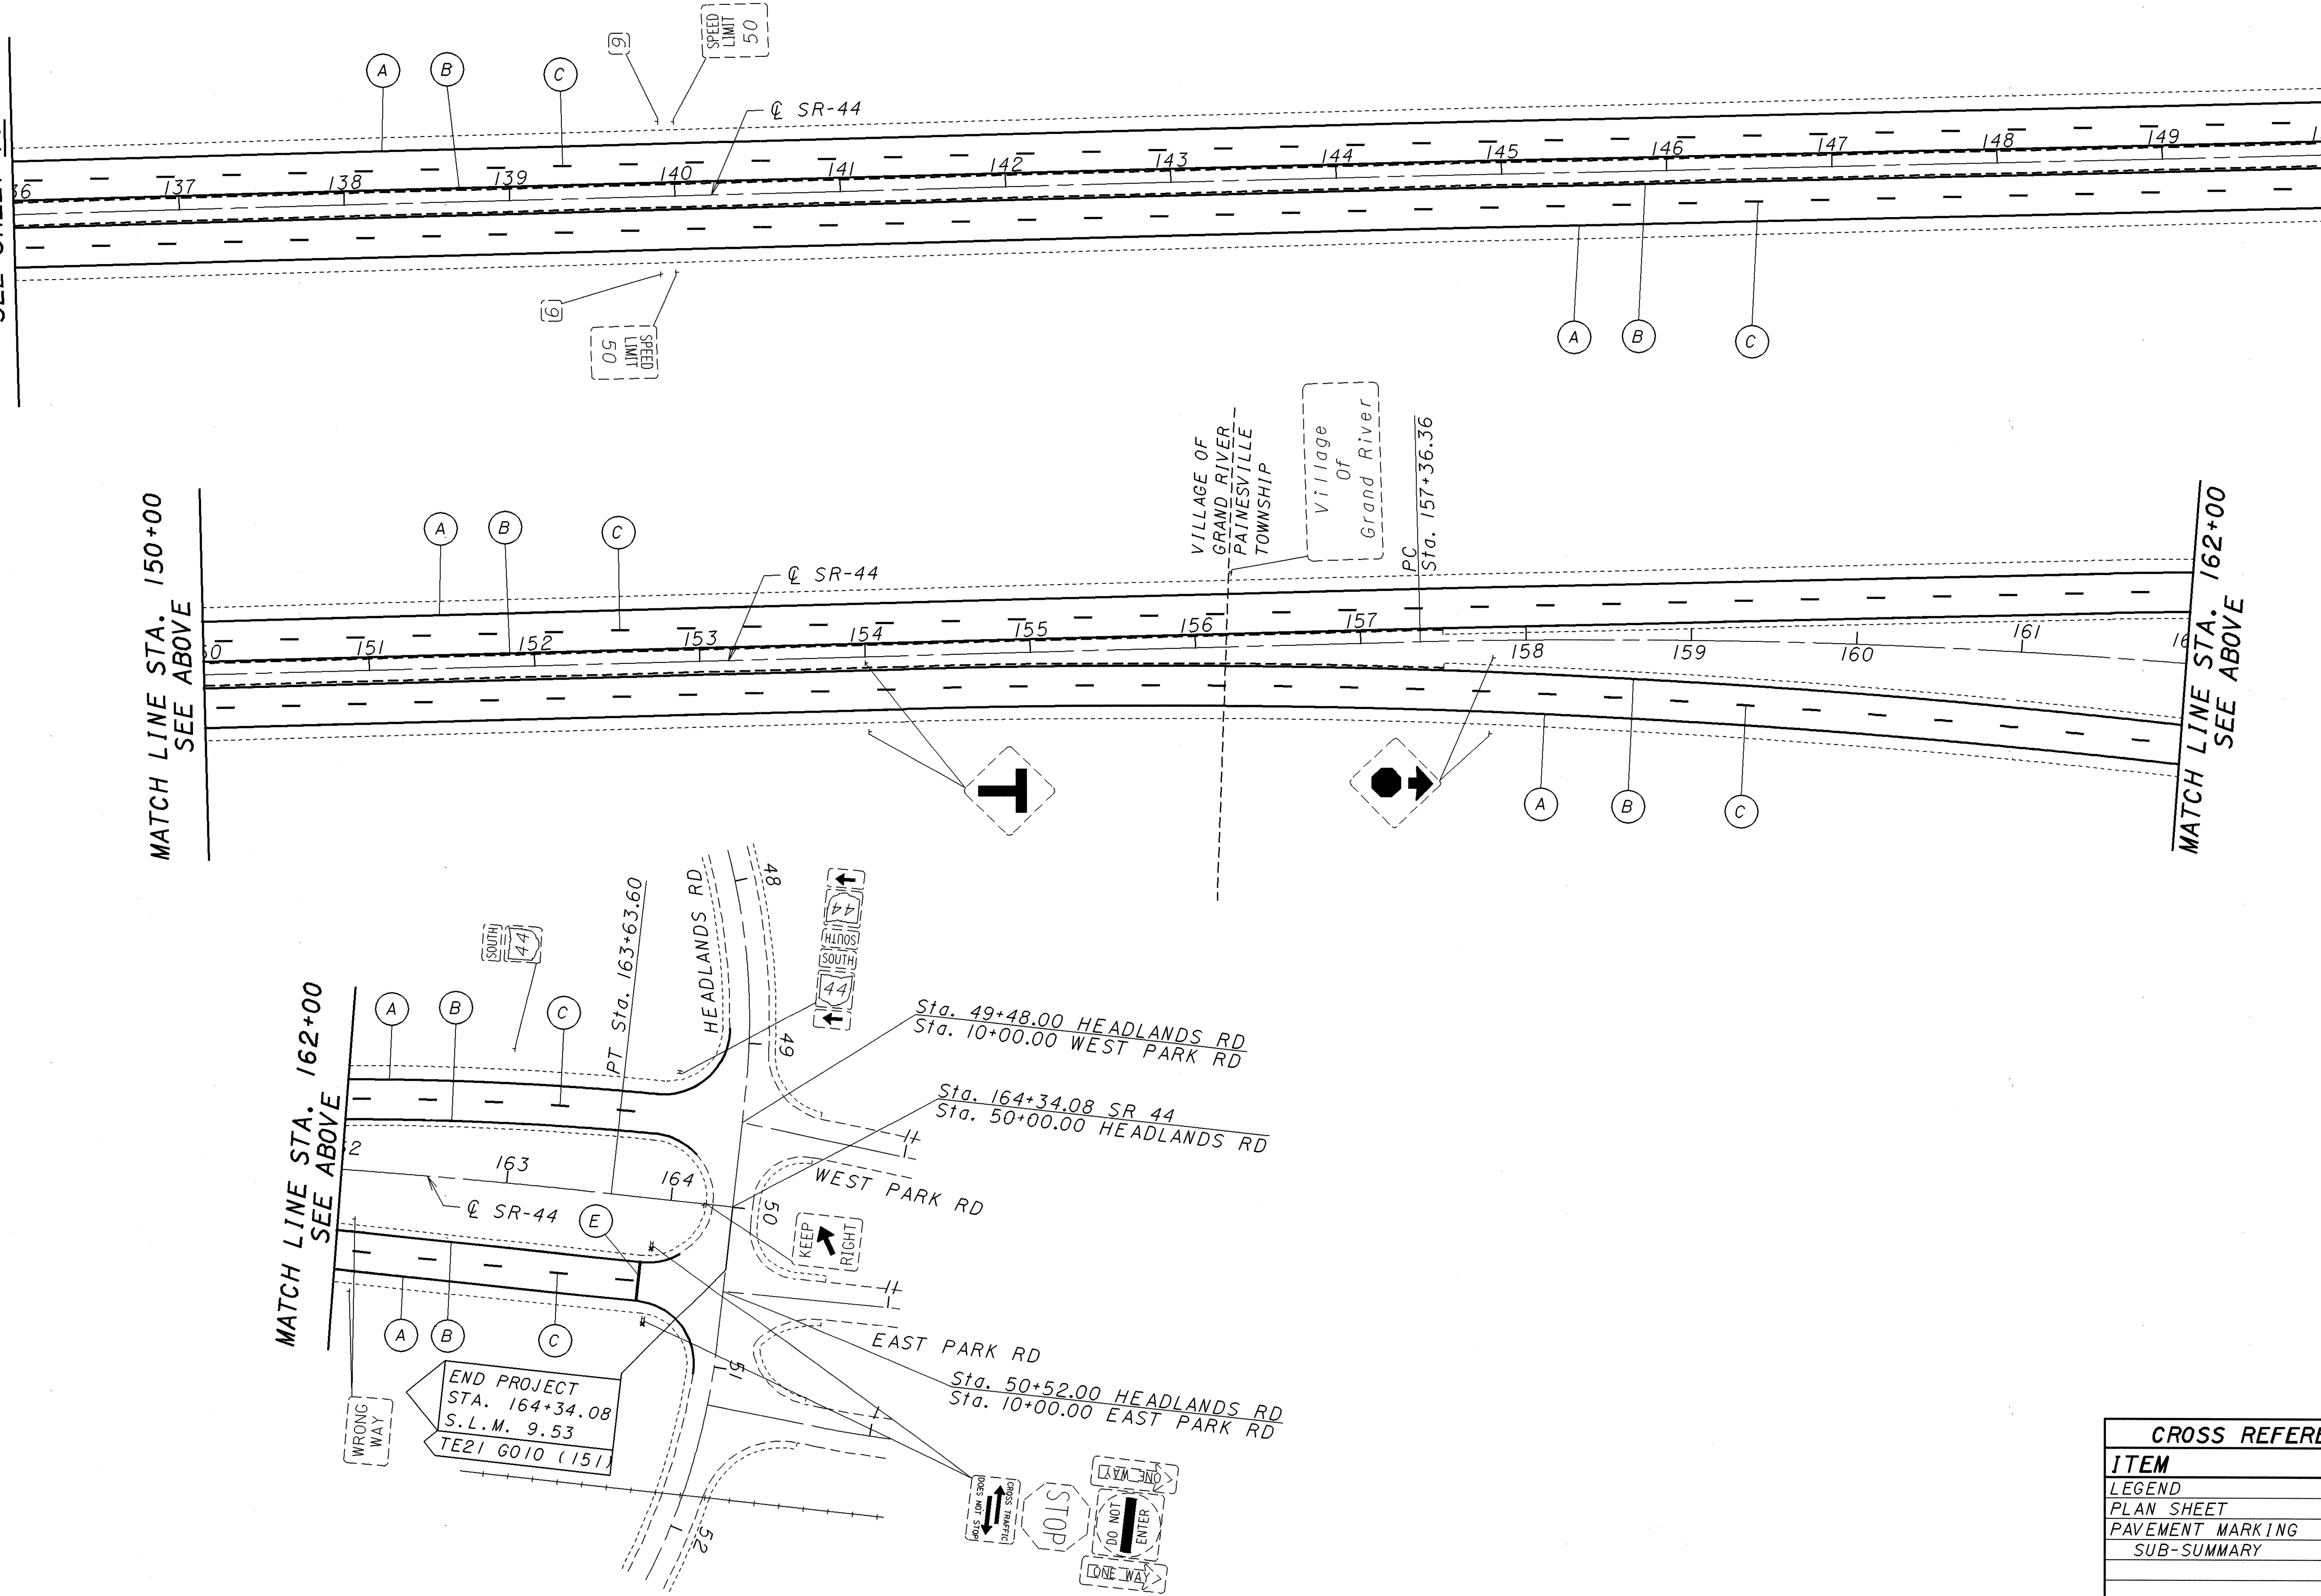

CROSS REFERENCE	
ITEM	SHEET
LEGEND	68
PLAN SHEET	45
PAVEMENT MARKING	
SUB-SUMMARY	64, 65

LAKE COUNTY  
LAK-2/44-13.05/4.14  
TRAFFIC CONTROL PLAN SHEET - S.R. 44  
STA. 136+00 TO STA. 164+34.08

CALCULATED  
EMK

CHECKED  
LDH

SCALE IN FEET  
0 50 100

N

80  
93