

M & R 695


SCHEMATIC PLAN

CONSTRUCTION PROJECT LIMITS

LAKE COUNTY
LAK-44-2.02
LAK-90-14.68

3
47

PLAN NO.

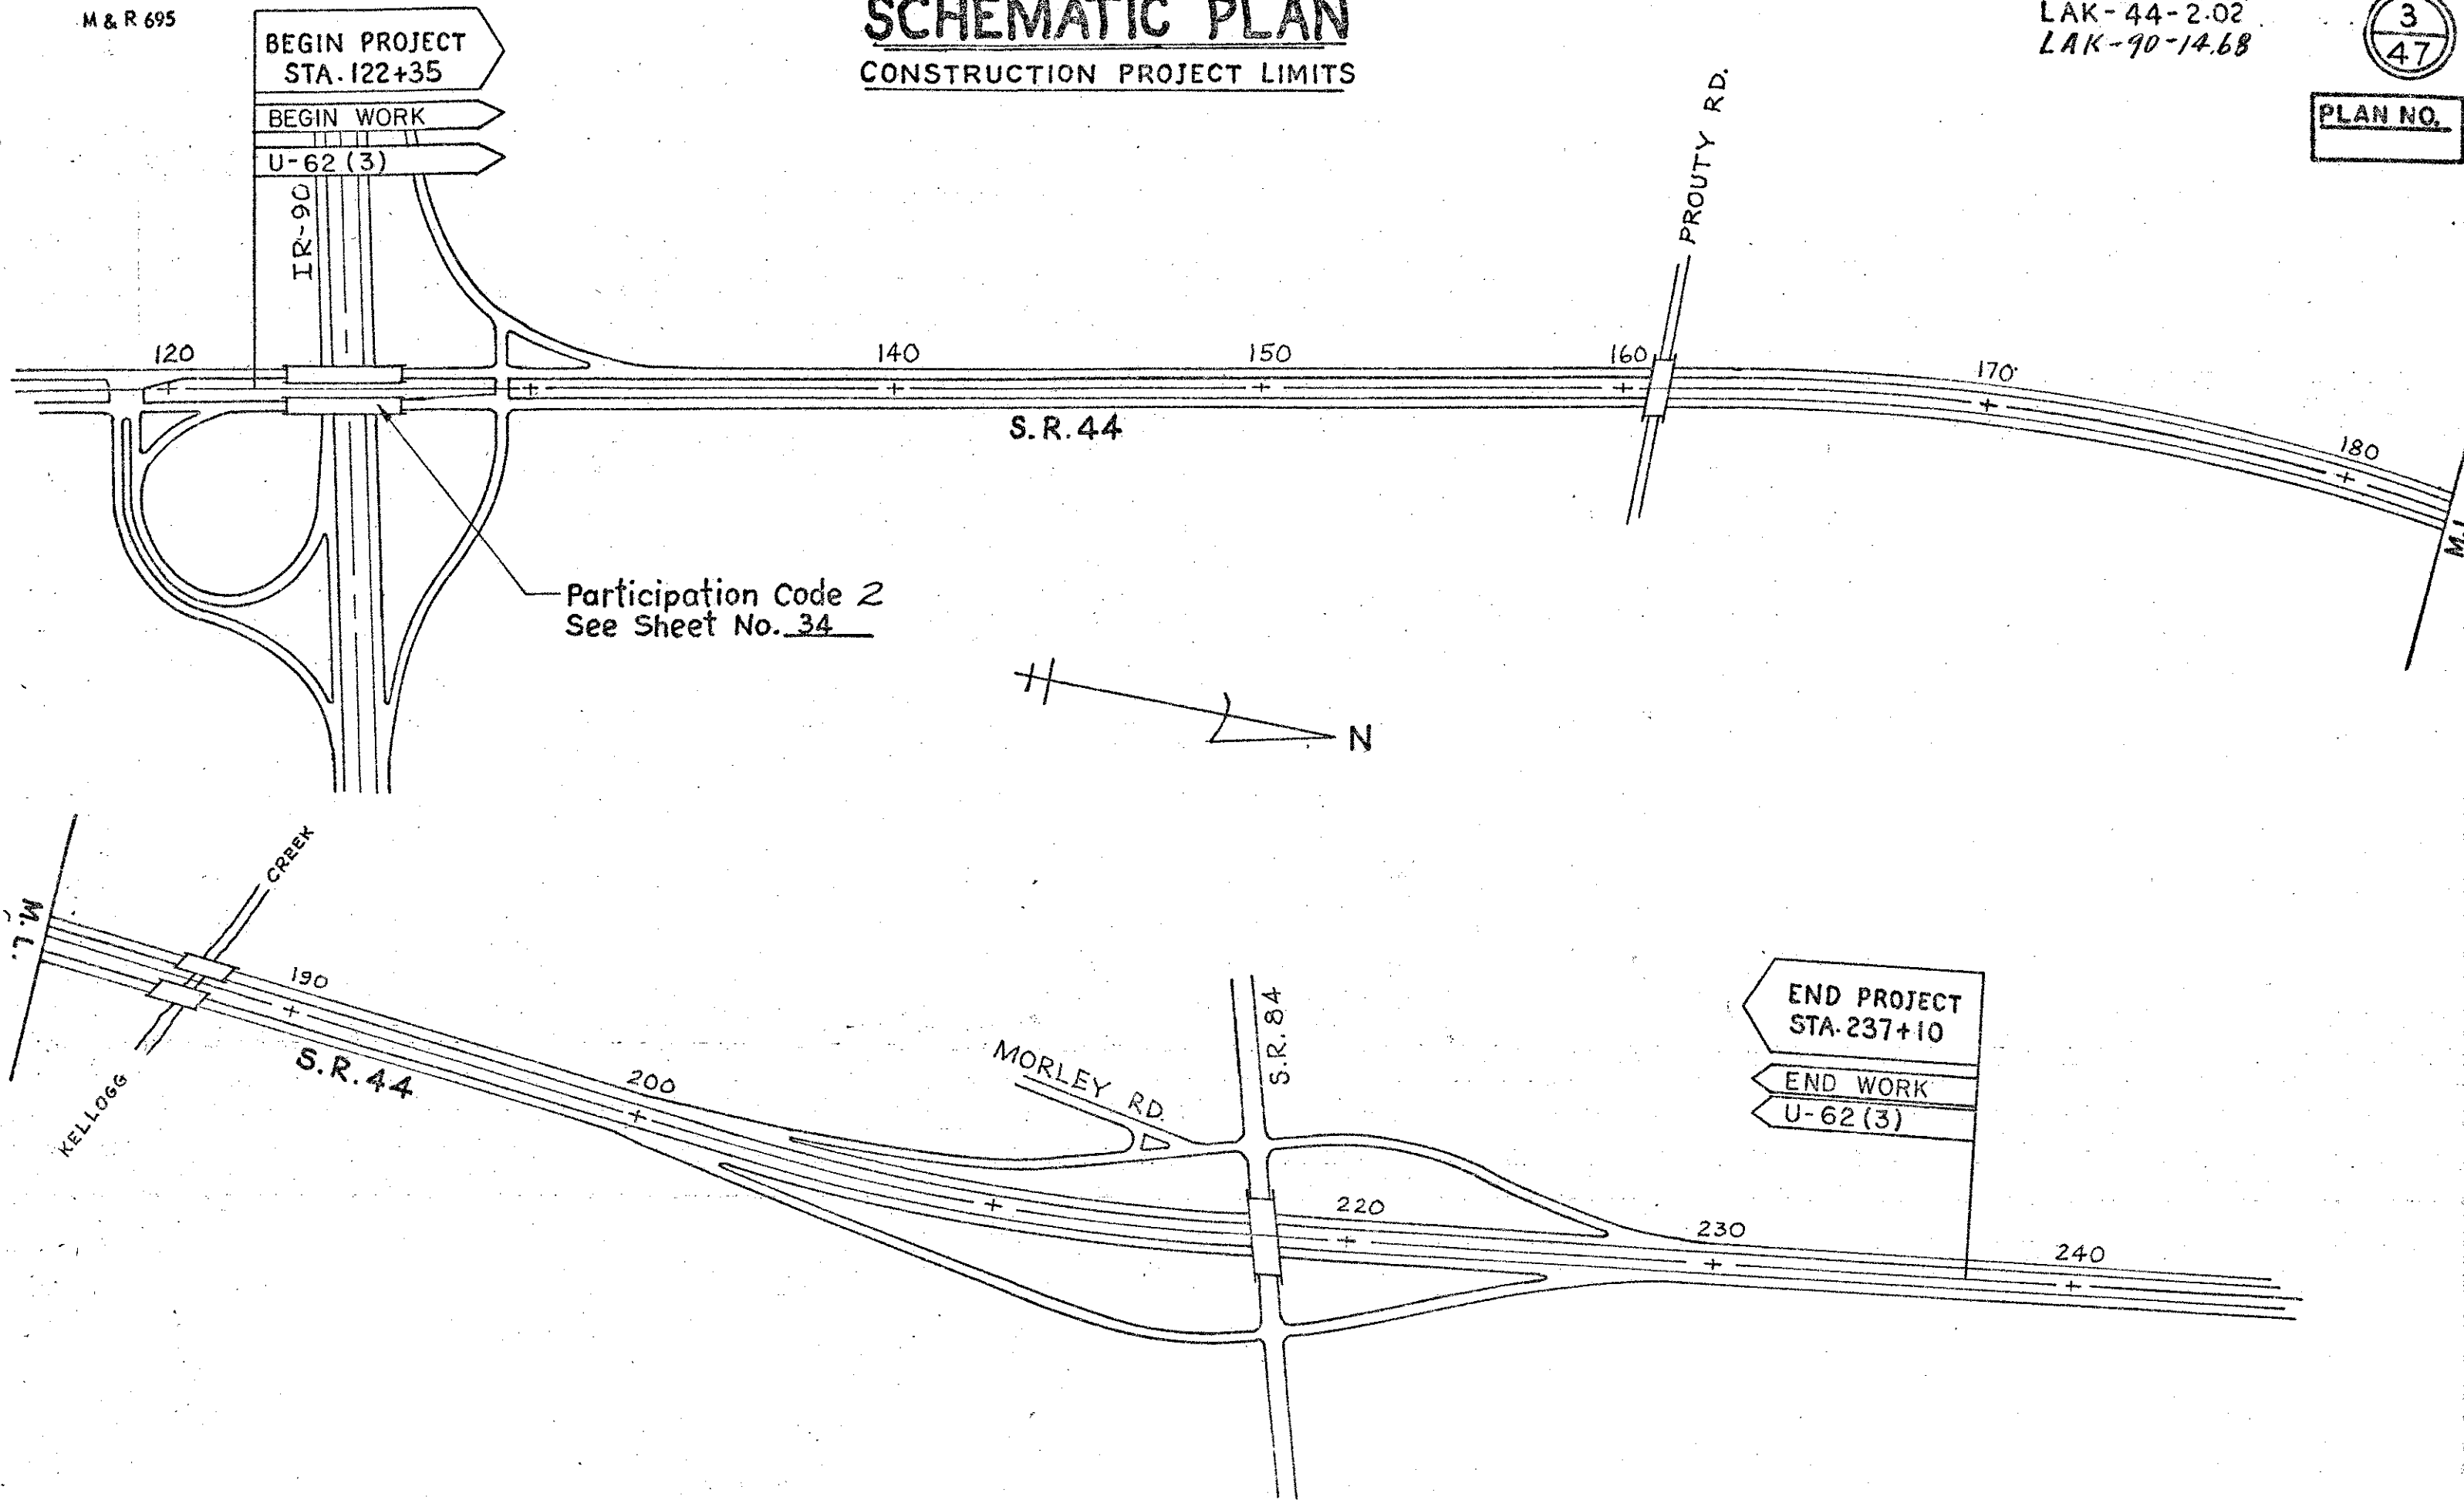

Scale: 1" = 400'

SCHEMATIC PLAN