


DESIGNED BY: D.W. 6-76  
CHECKED BY: F.K. 6-76

PLAN No

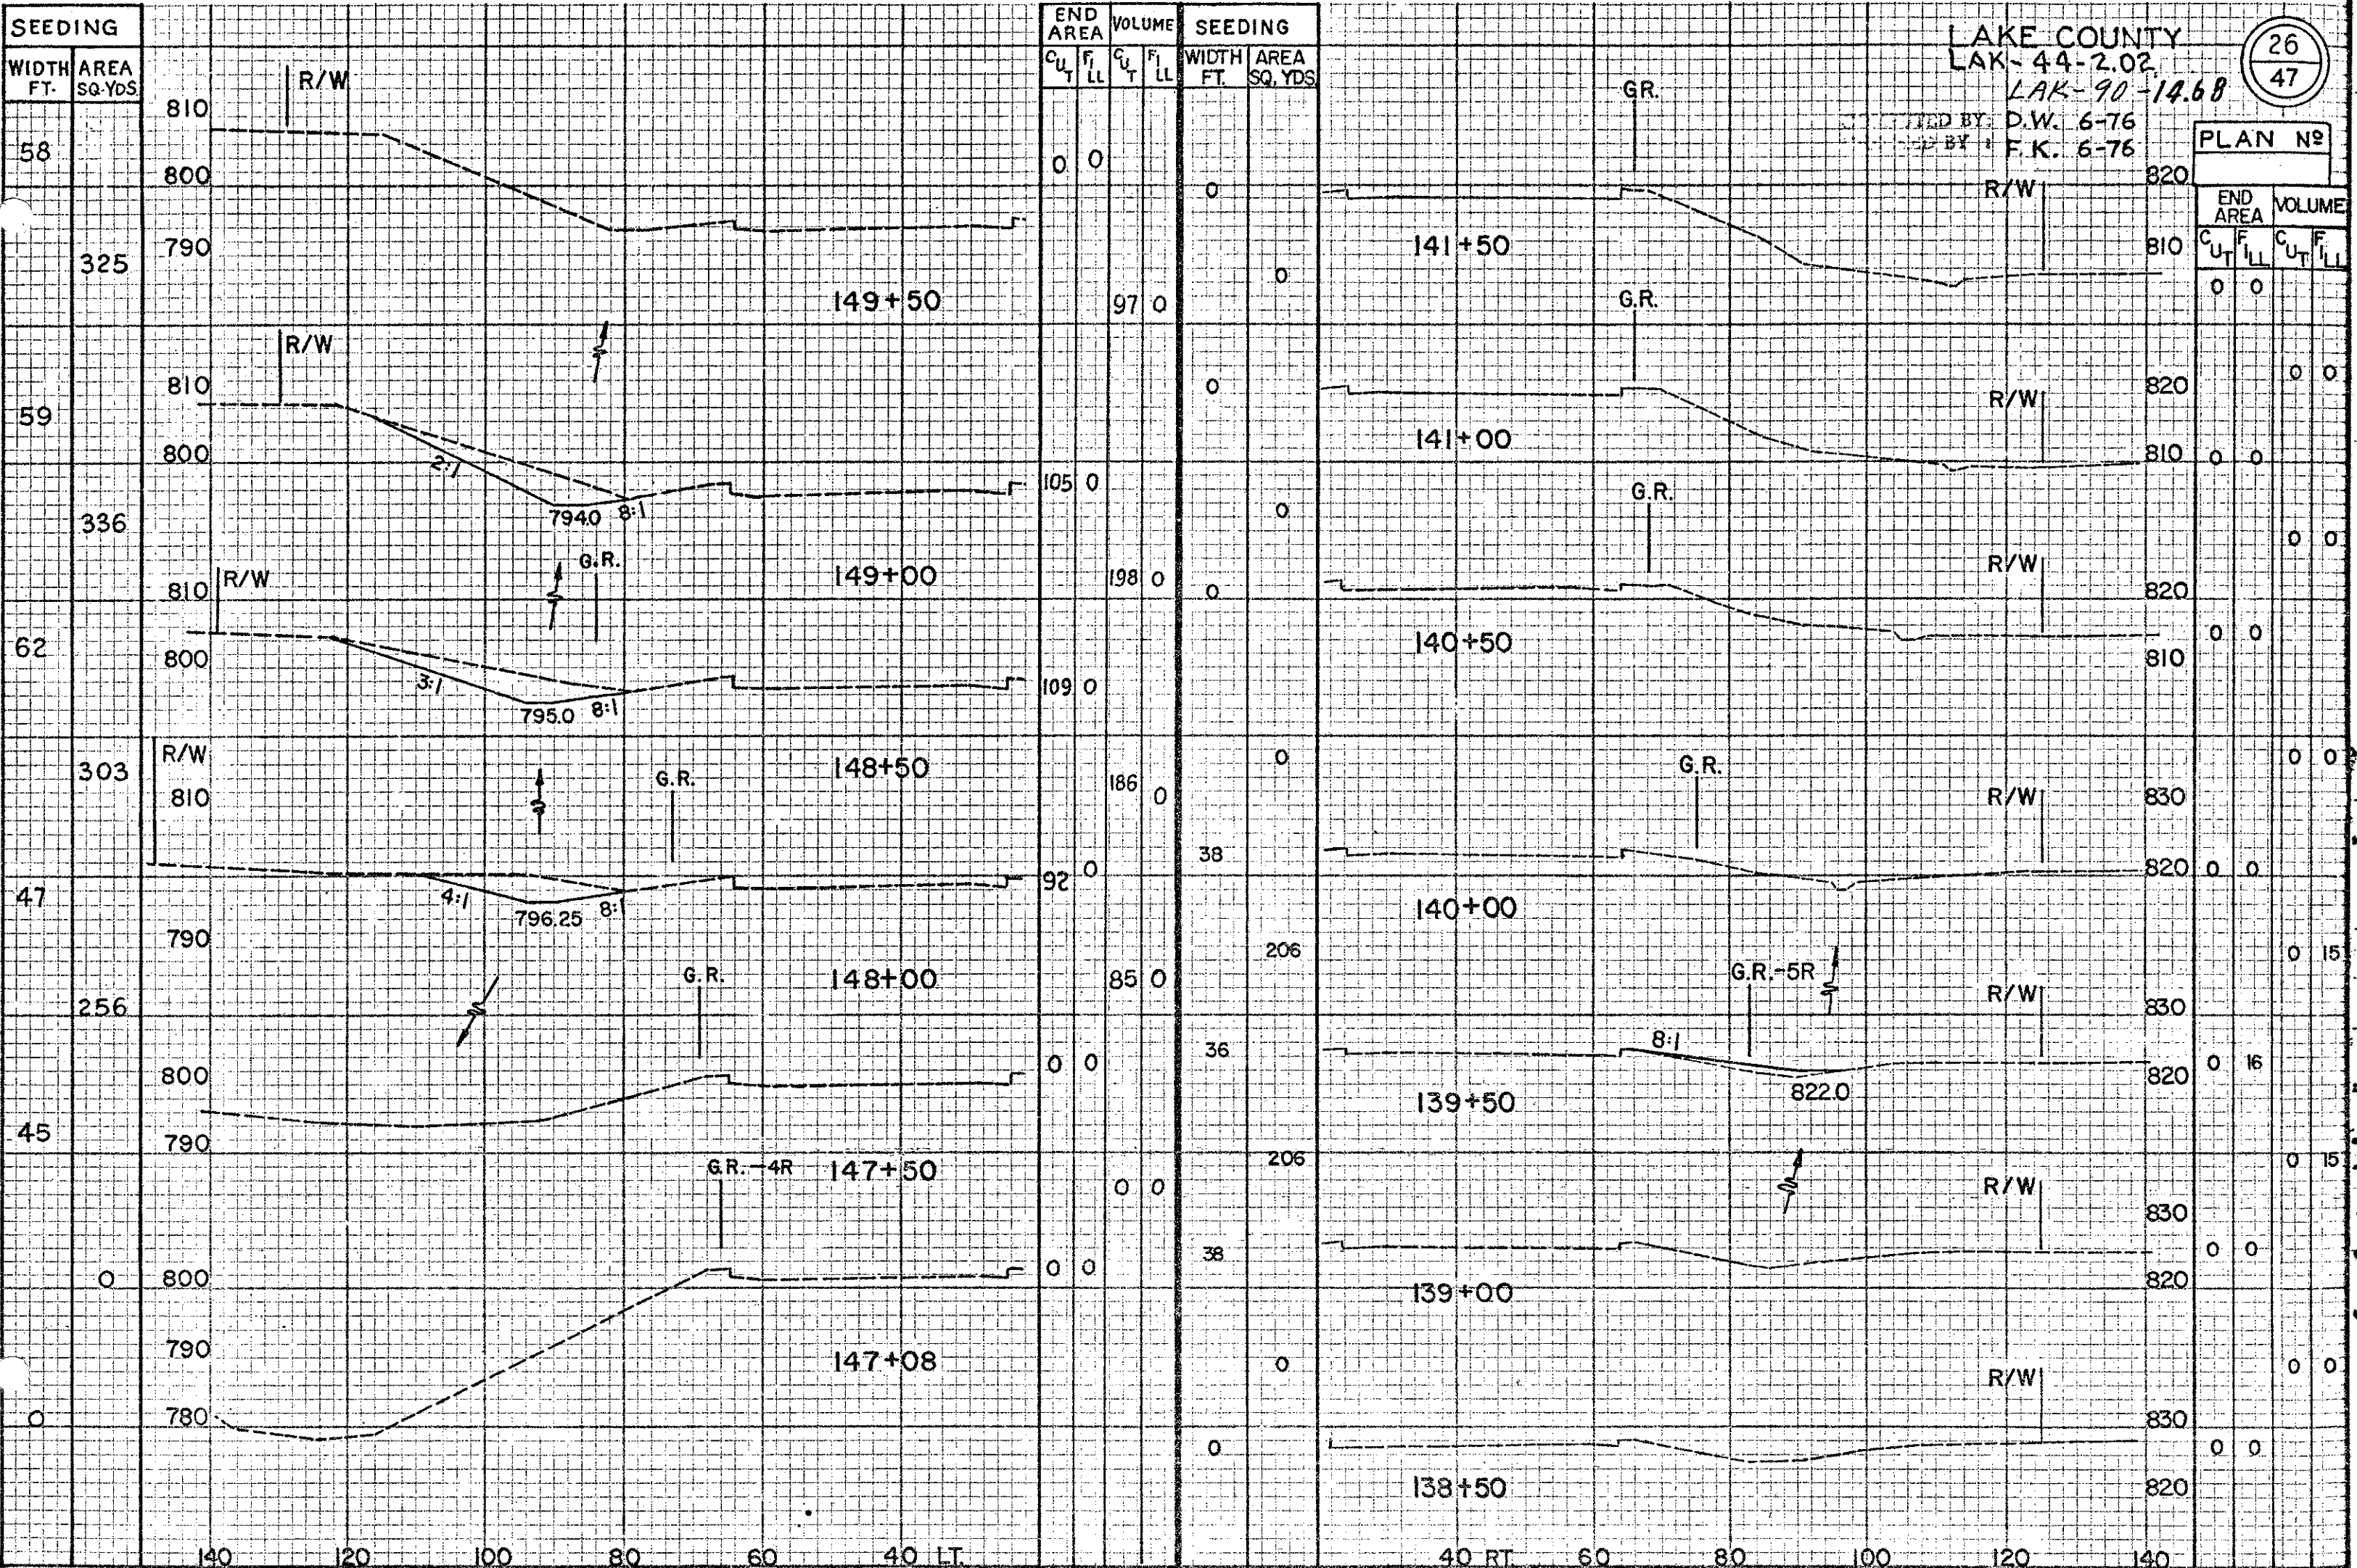

SEEDING	
WIDTH FT.	AREA SQ. YDS.
58	325
59	336
62	303
47	256
45	0
0	0
0	0

END AREA		VOLUME	
C <sub>UT</sub>	F <sub>ILL</sub>	C <sub>UT</sub>	F <sub>ILL</sub>
0	0	97	0
105	0	198	0
109	0	186	0
92	0	85	0
0	0	0	0
0	0	0	0
0	0	0	0

SEEDING	
WIDTH FT.	AREA SQ. YDS.
0	0
0	0
0	0
0	0
0	0
0	0
0	0
0	0
0	0
0	0
0	0

END AREA		VOLUME	
C <sub>UT</sub>	F <sub>ILL</sub>	C <sub>UT</sub>	F <sub>ILL</sub>
0	0	0	0
0	0	0	0
0	0	0	0
0	0	0	0
0	0	0	0
0	0	0	0
0	0	0	0
0	0	0	0
0	0	0	0
0	0	0	0
0	0	0	0

X-SECTIONS  
STA. 138+50 TO STA. 141+50 (RT.)  
STA. 147+08 TO STA. 149+50 (LT.)