

SEEDING


WIDTH FT. AREA SQ.YD.

LAKE COUNTY
LAK-44-2.02
LAK-90-14.68

30
47

COMPUTED BY: L.D. & V.F. 12-76
CHECKED BY: F.K. 12-76

PLAN NO.

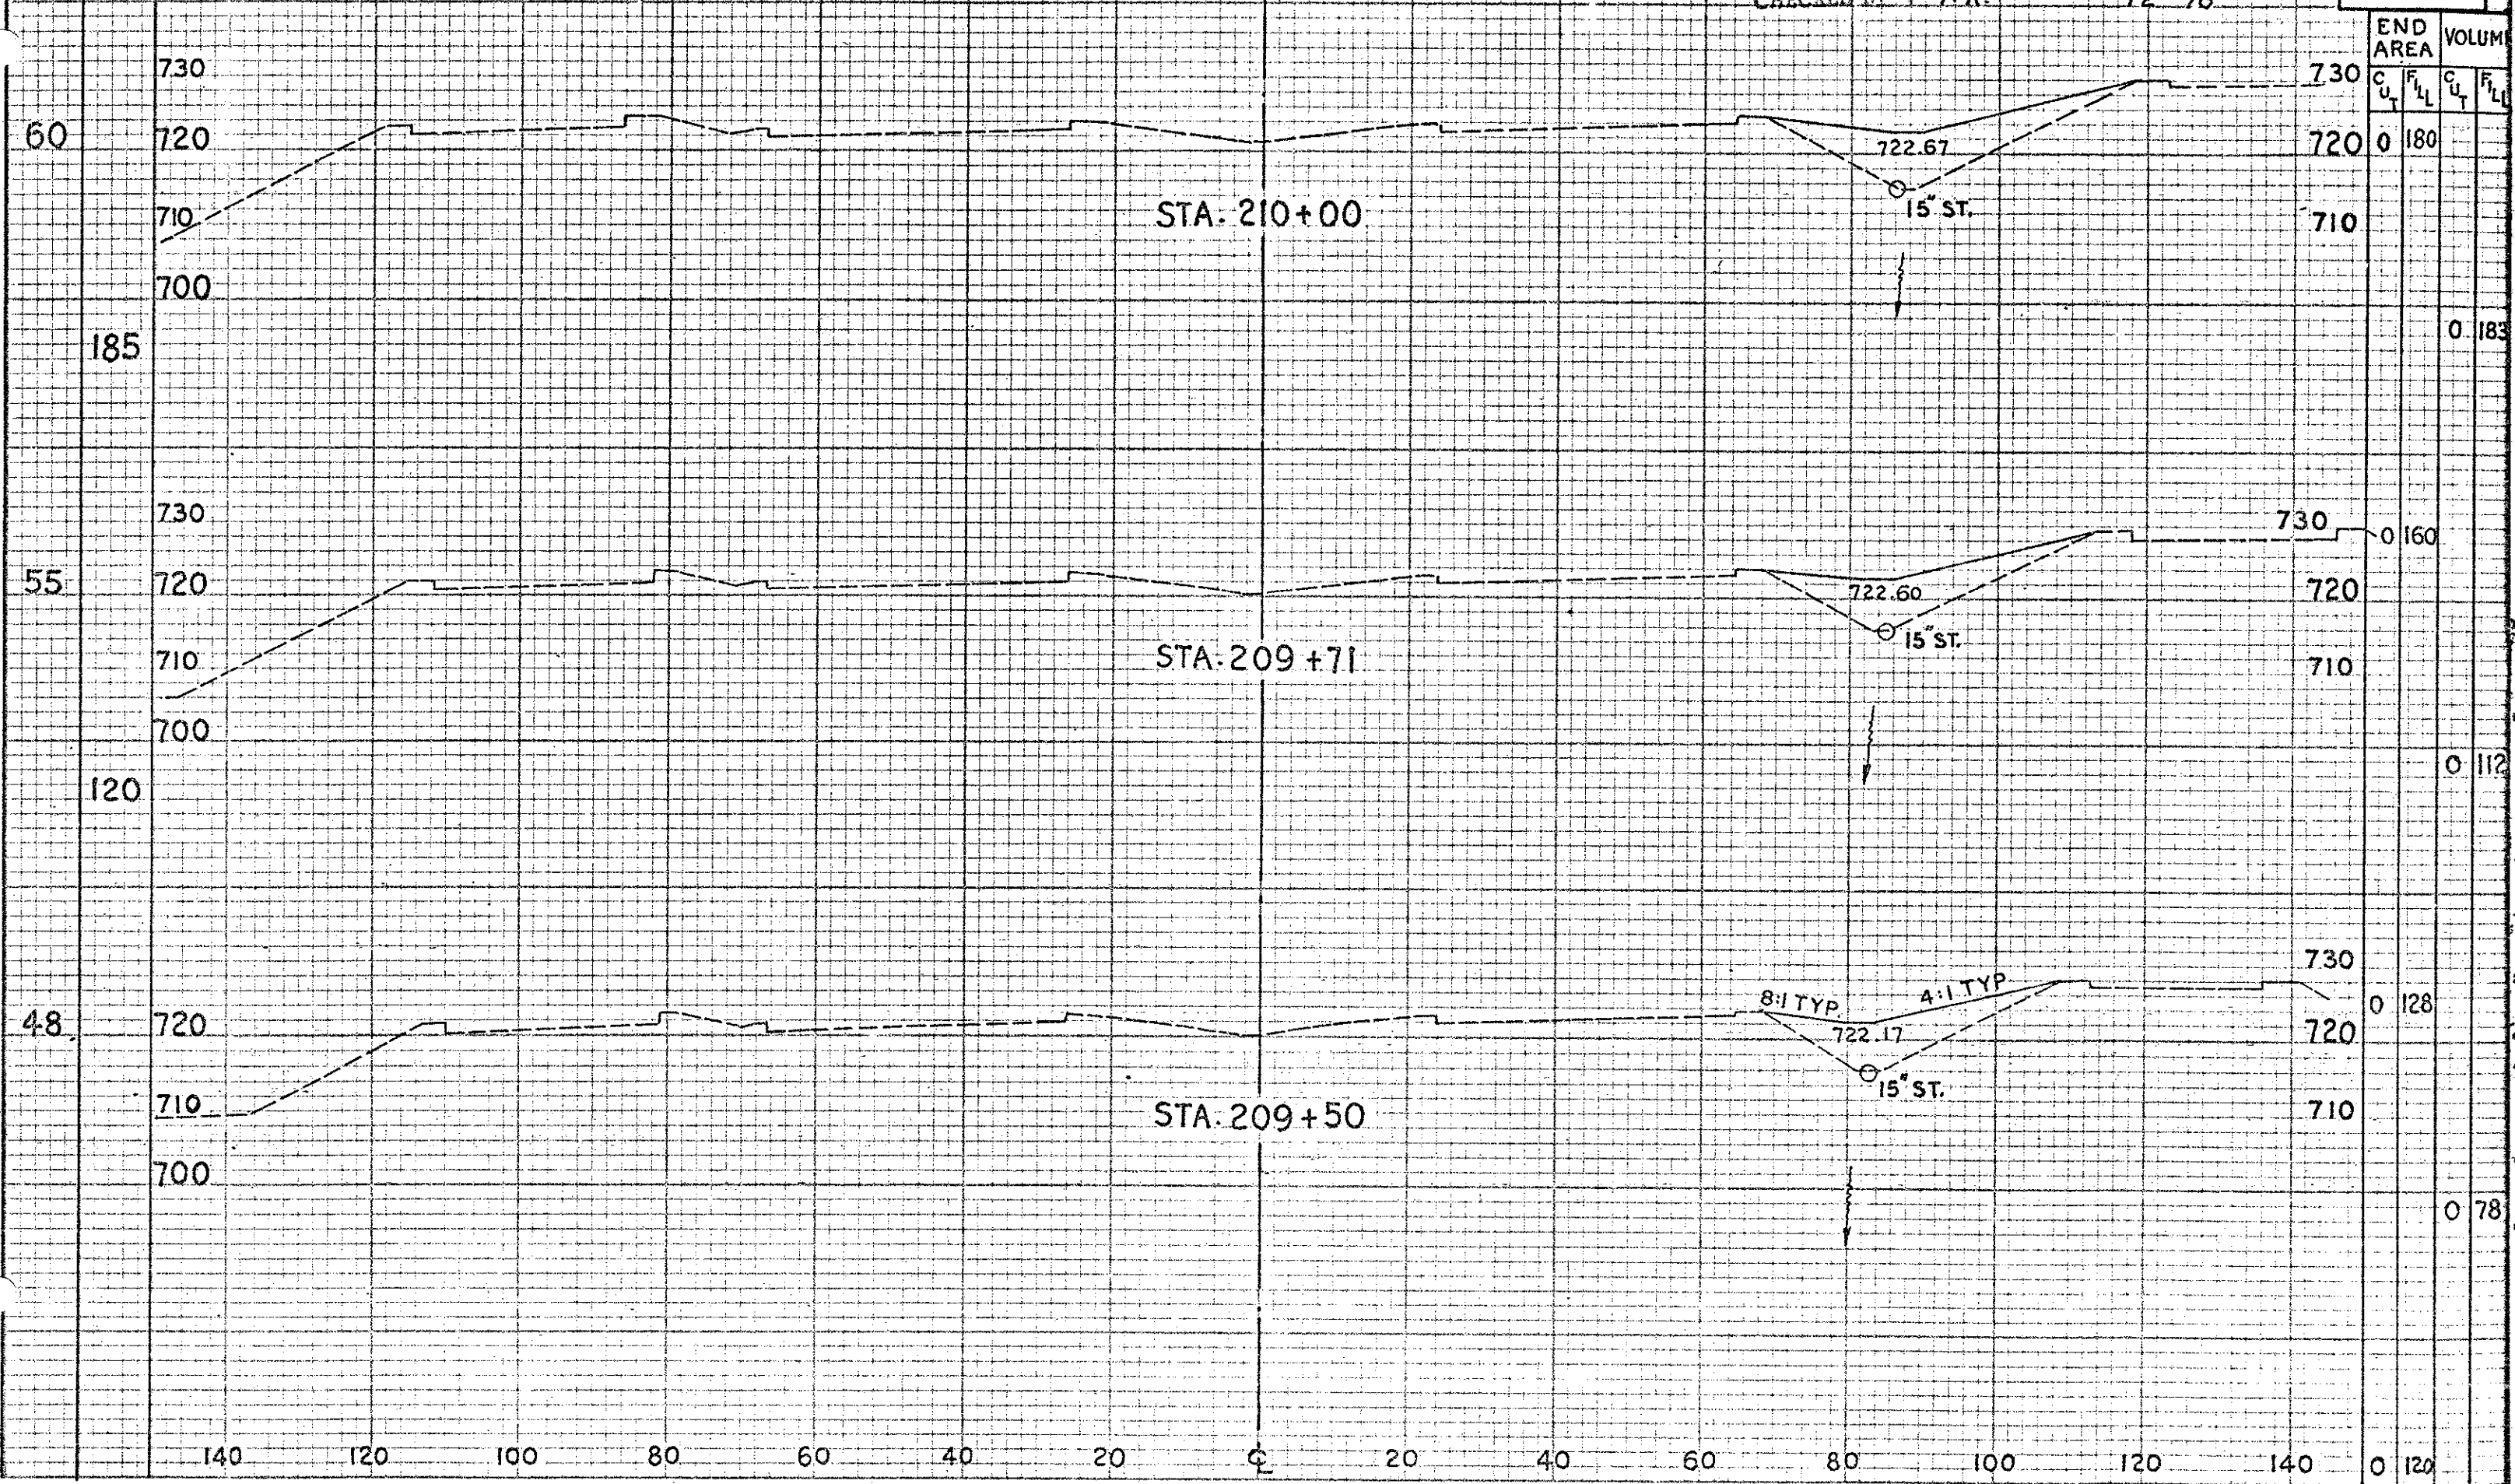

X-SECTIONS STA. 209+50 to STA. 210+00