


LAKE COUNTY
LAK-44-2.02
LAK-90-14.68
COMPUTED BY: L.D. & V.F. 12-76
CHECKED BY: F.K. 12-76

31
47
PLAN NO.

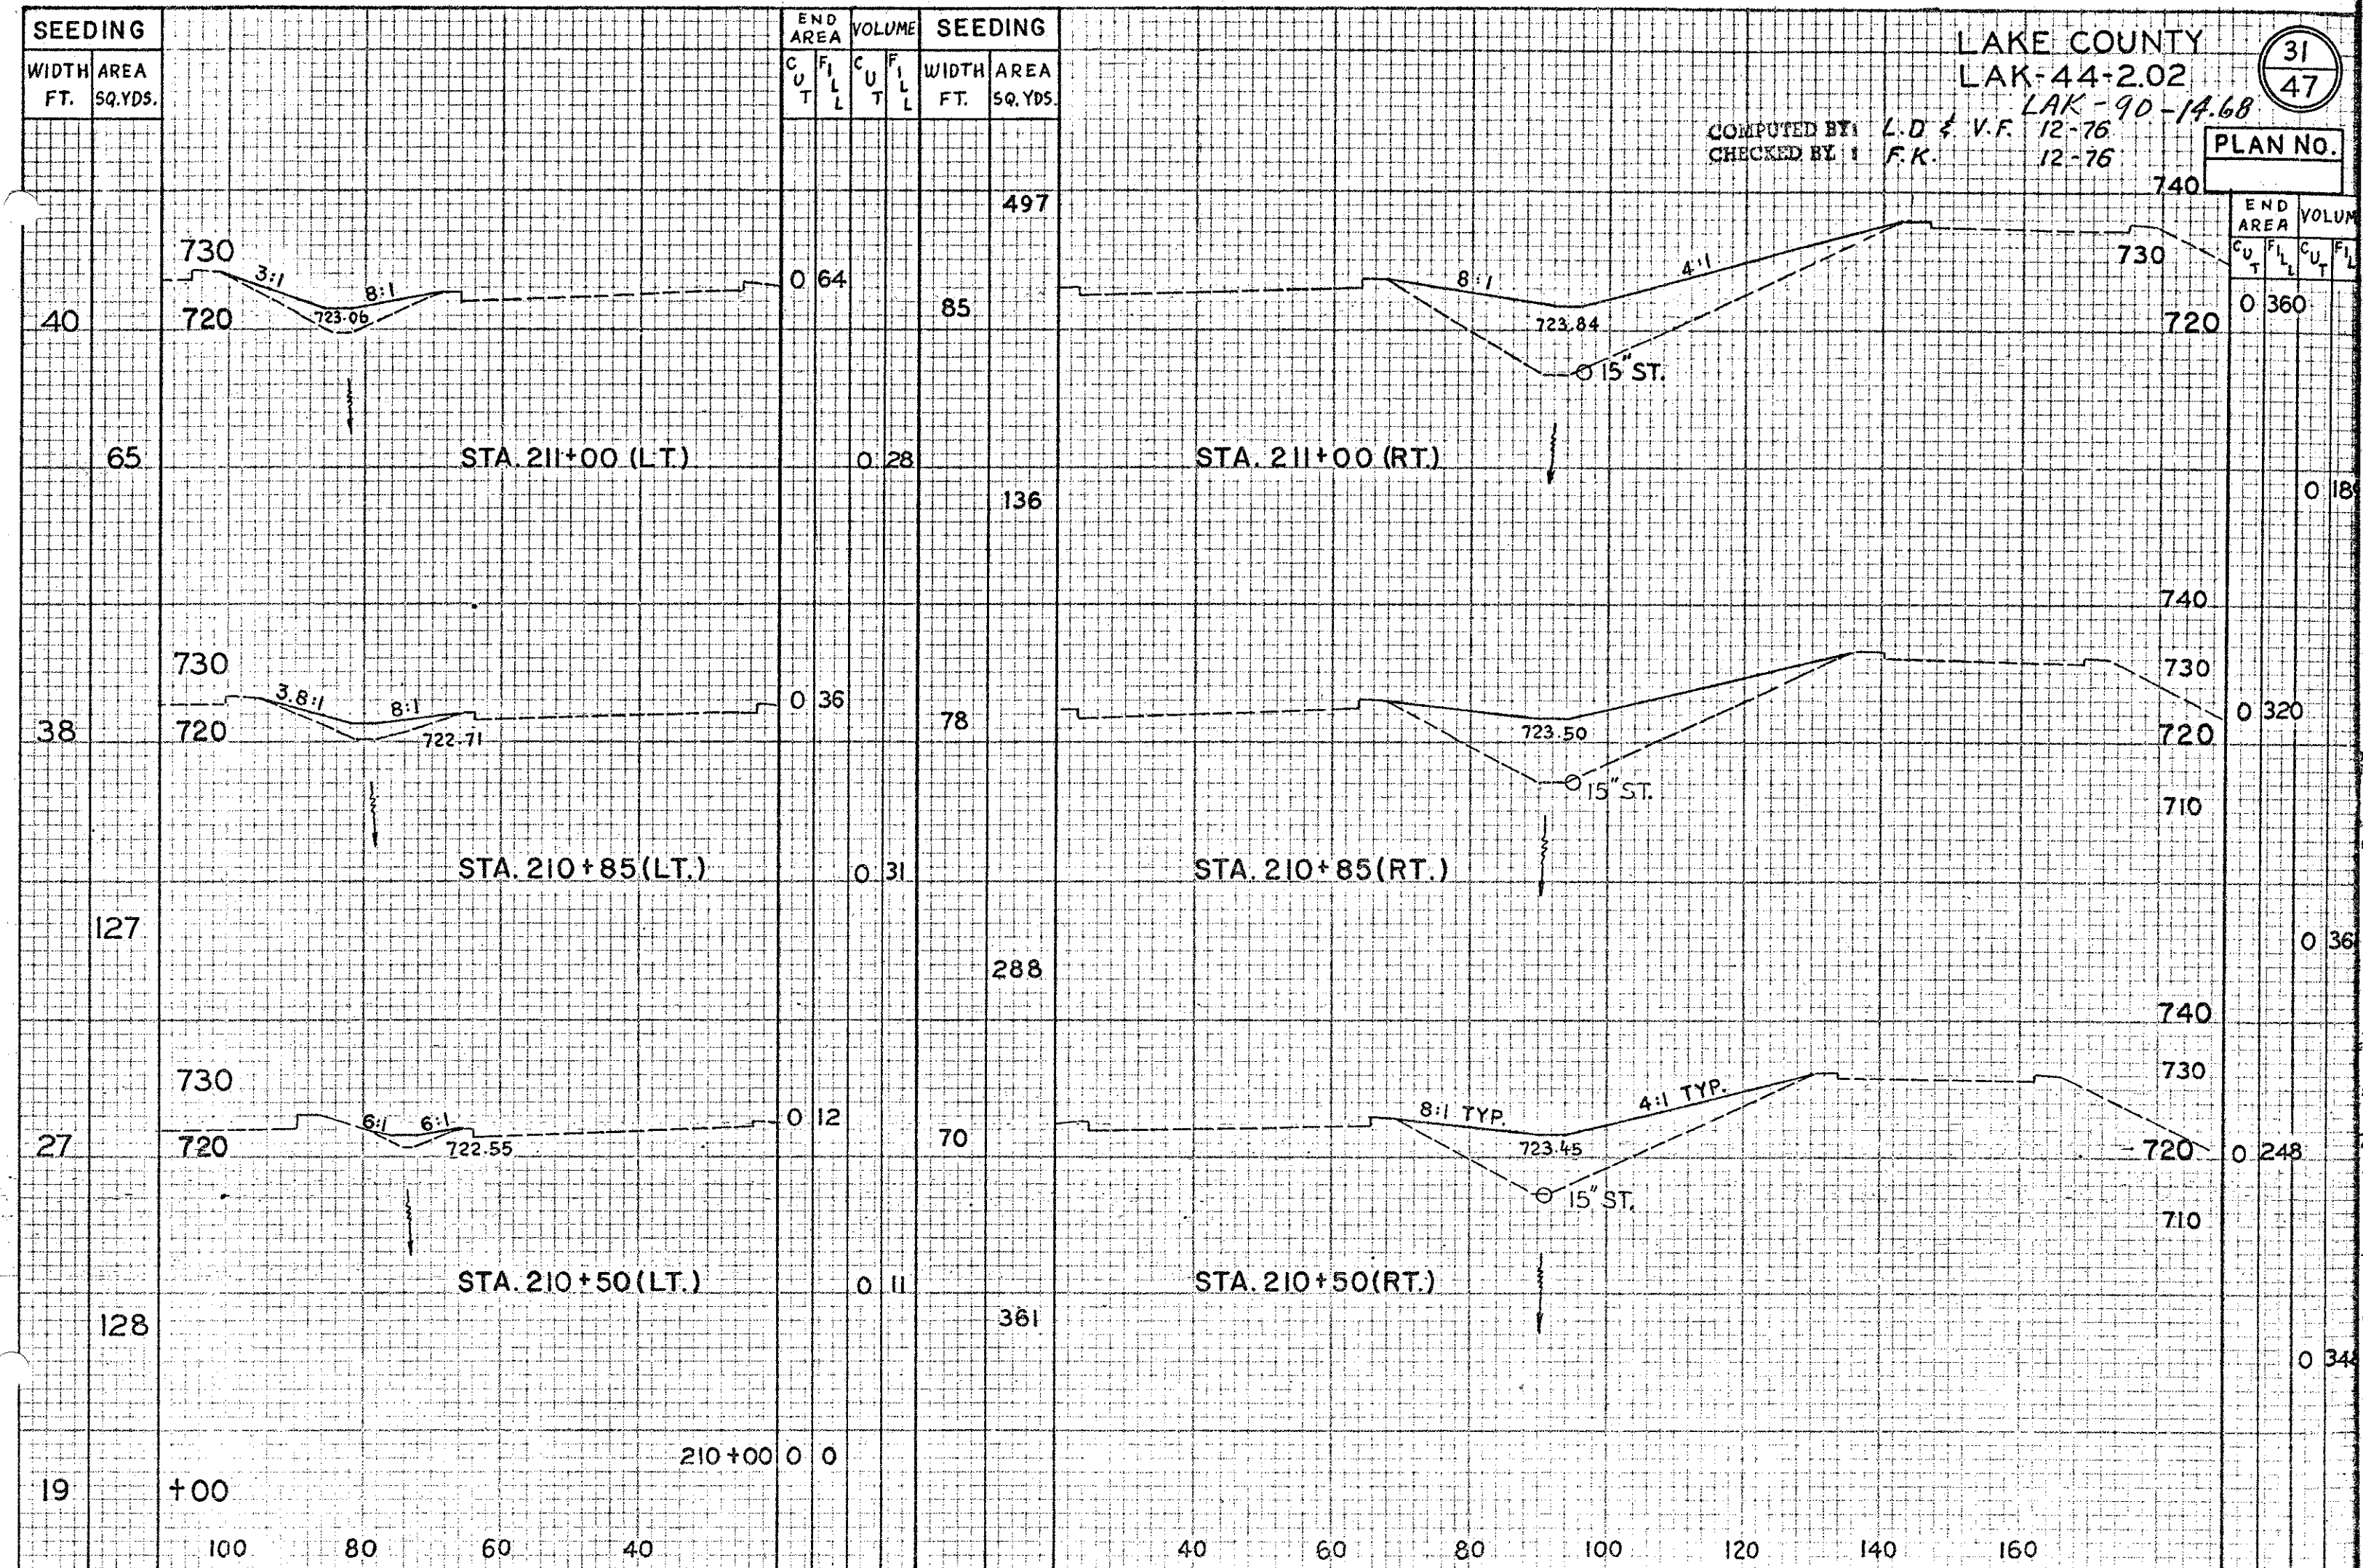

X-SECTIONS STA. 210+50 to STA. 211+00