


COMPUTED BY: L.D. & V.F. 12-76
CHECKED BY: F.K. 12-76

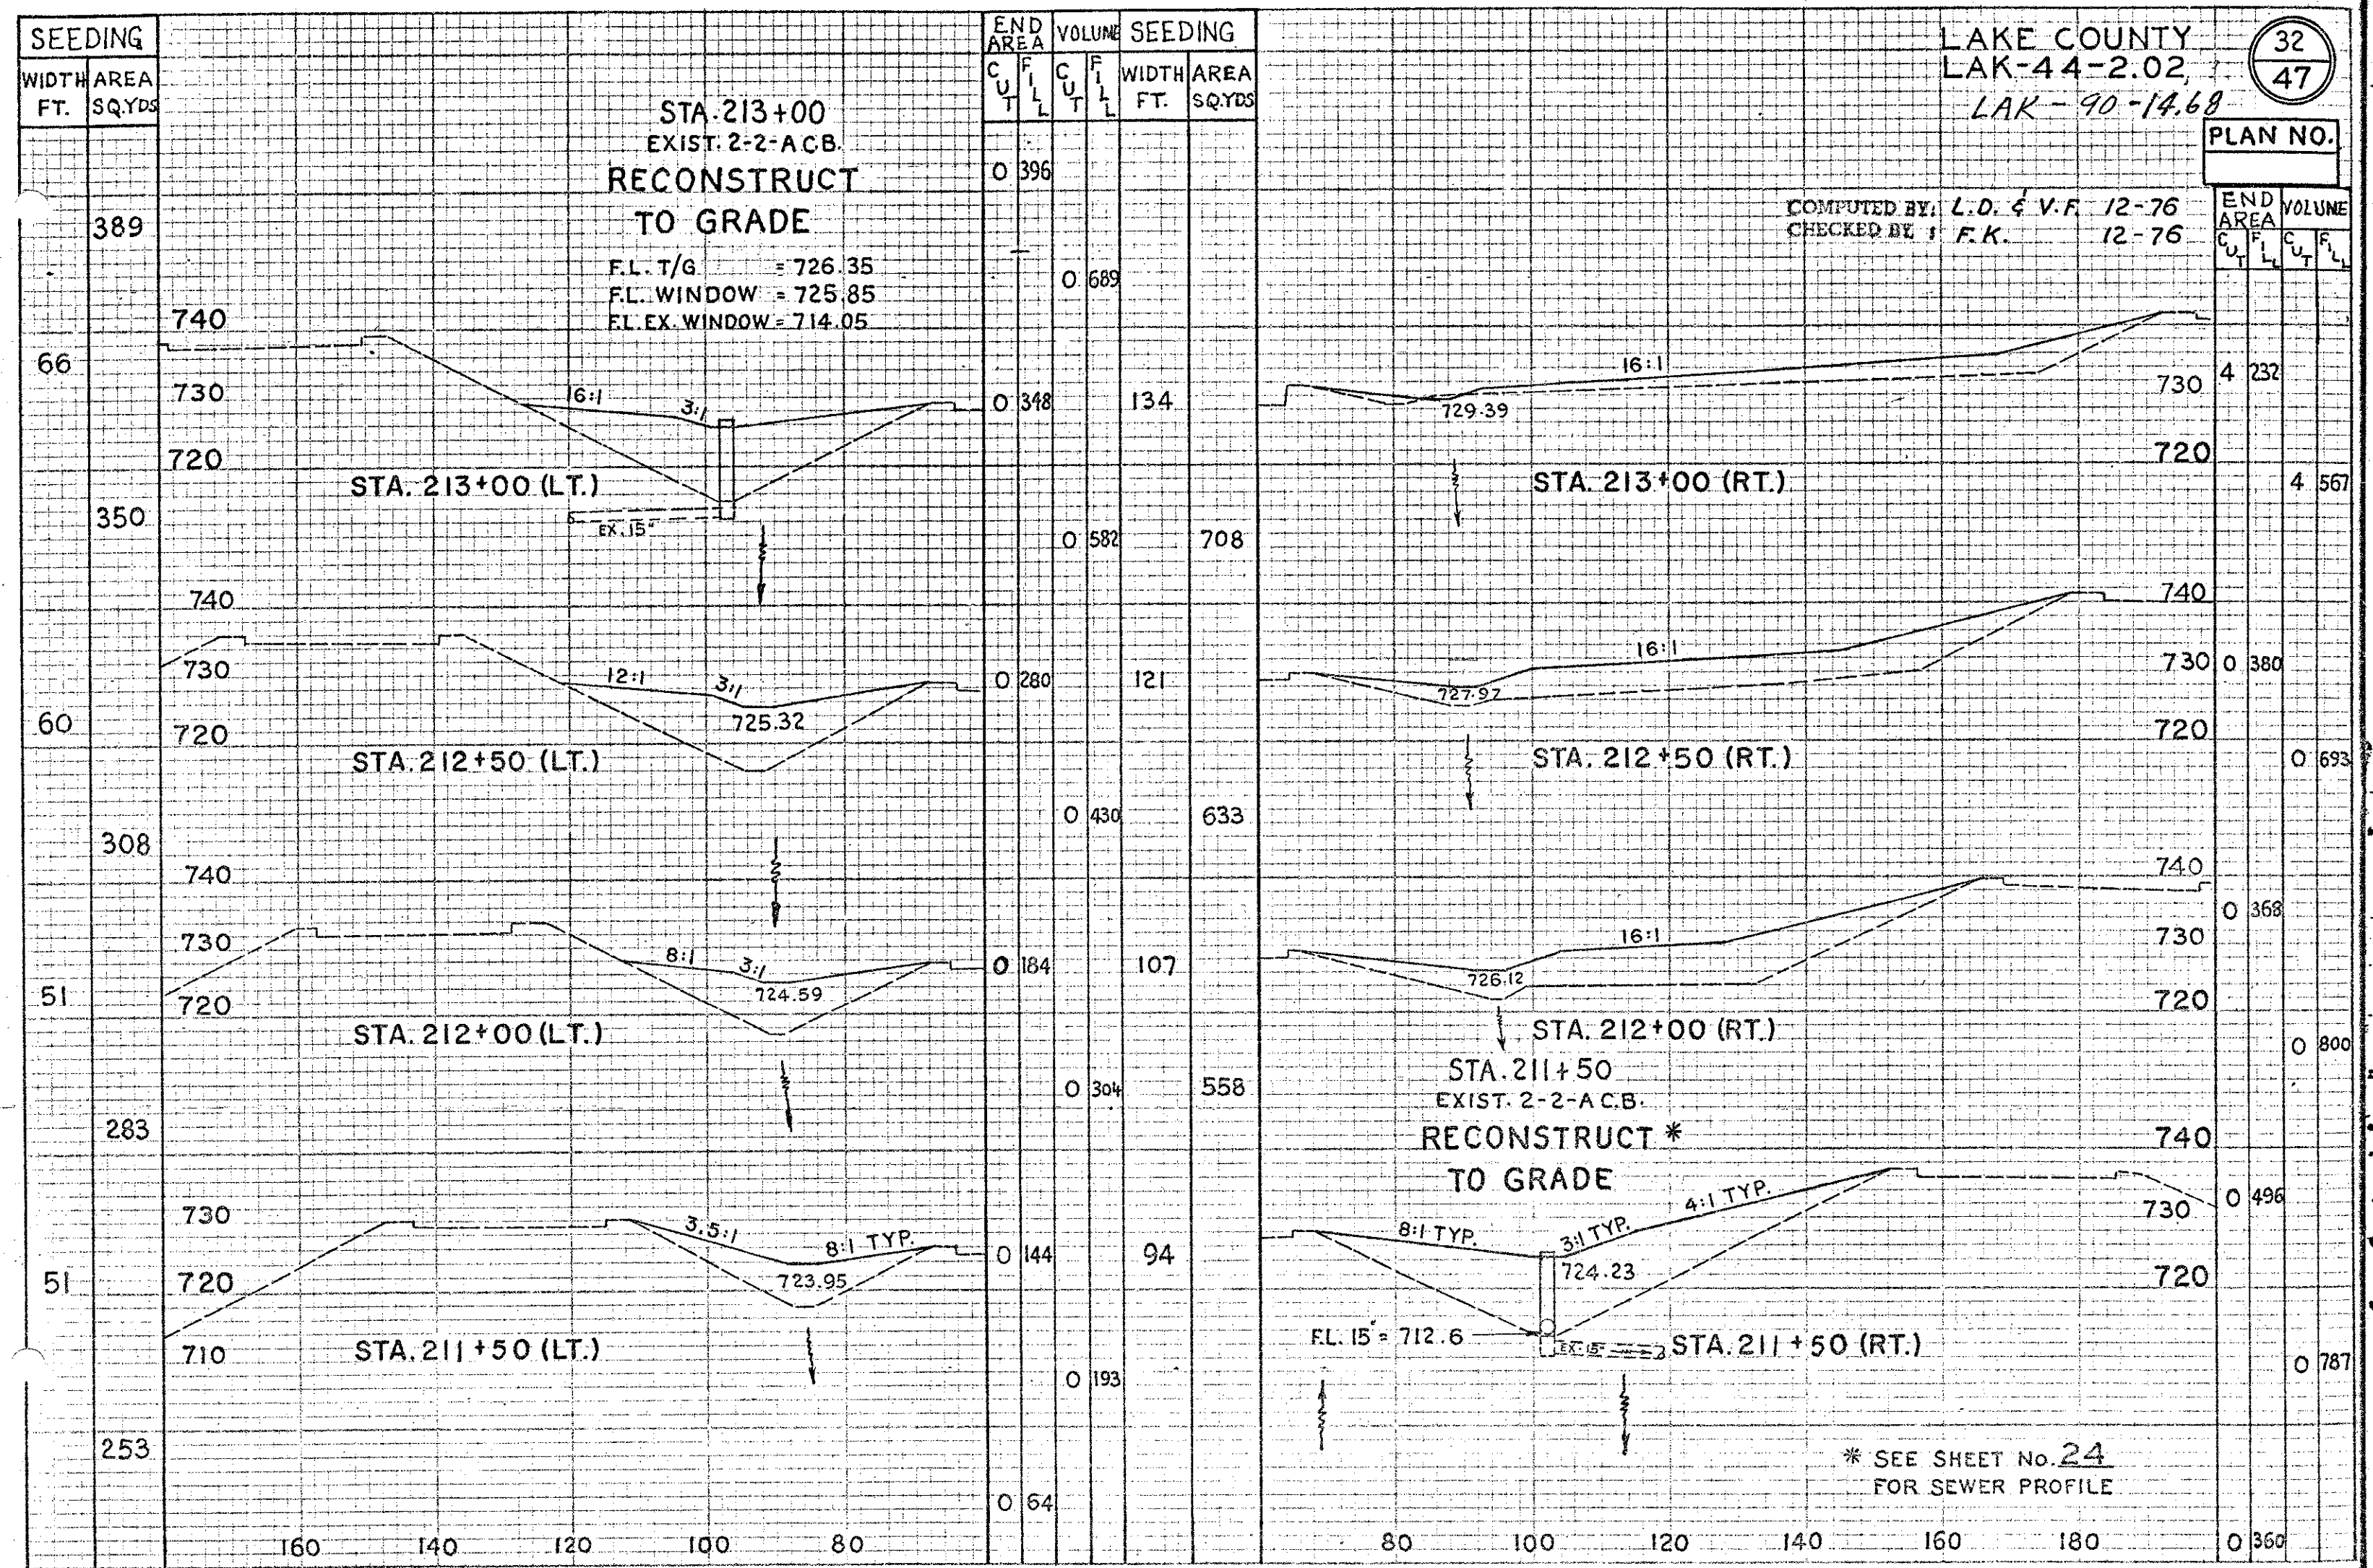

X-SECTIONS STA. 211+50 to STA. 213+00

* SEE SHEET No. 24
FOR SEWER PROFILE