


TRAFFIC CONTROL

LAK. 44-0207R
STAGE "A"

PLAN NO.

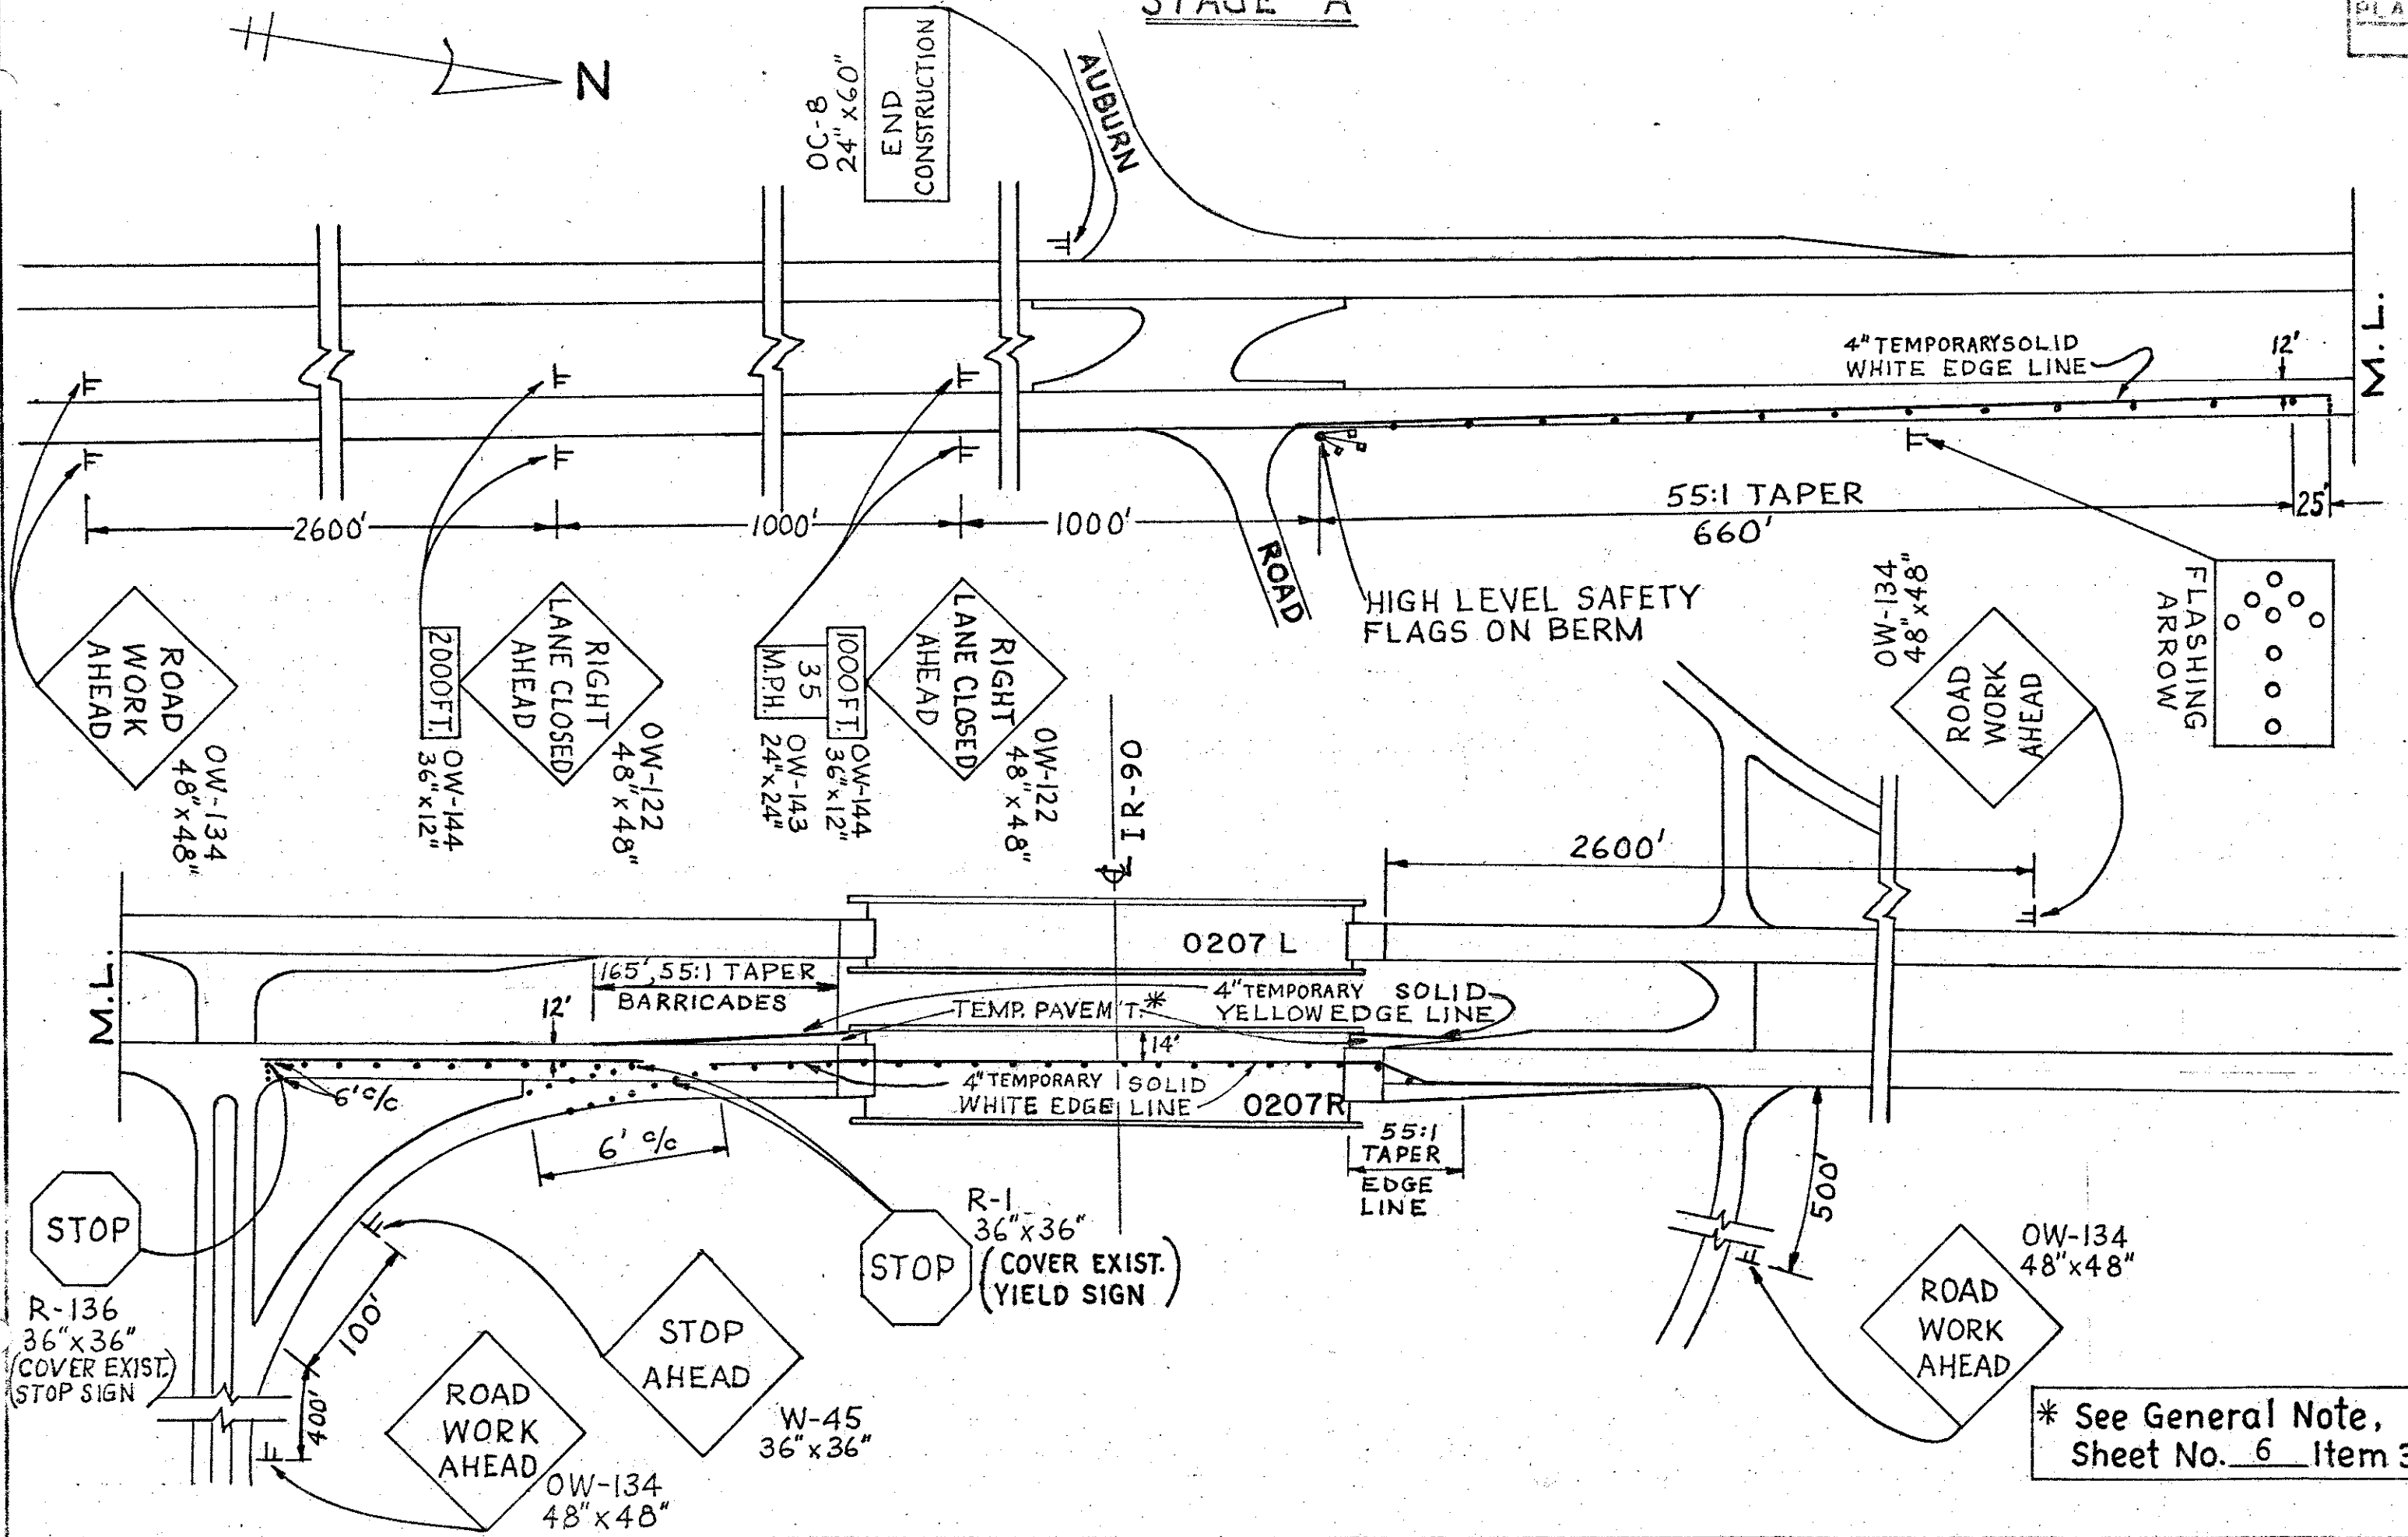

* See General Note,
Sheet No. 6 Item 301