


# TRAFFIC CONTROL

0327 L & 0327 R

## LEFT LANE CLOSURES

PLAN NO.

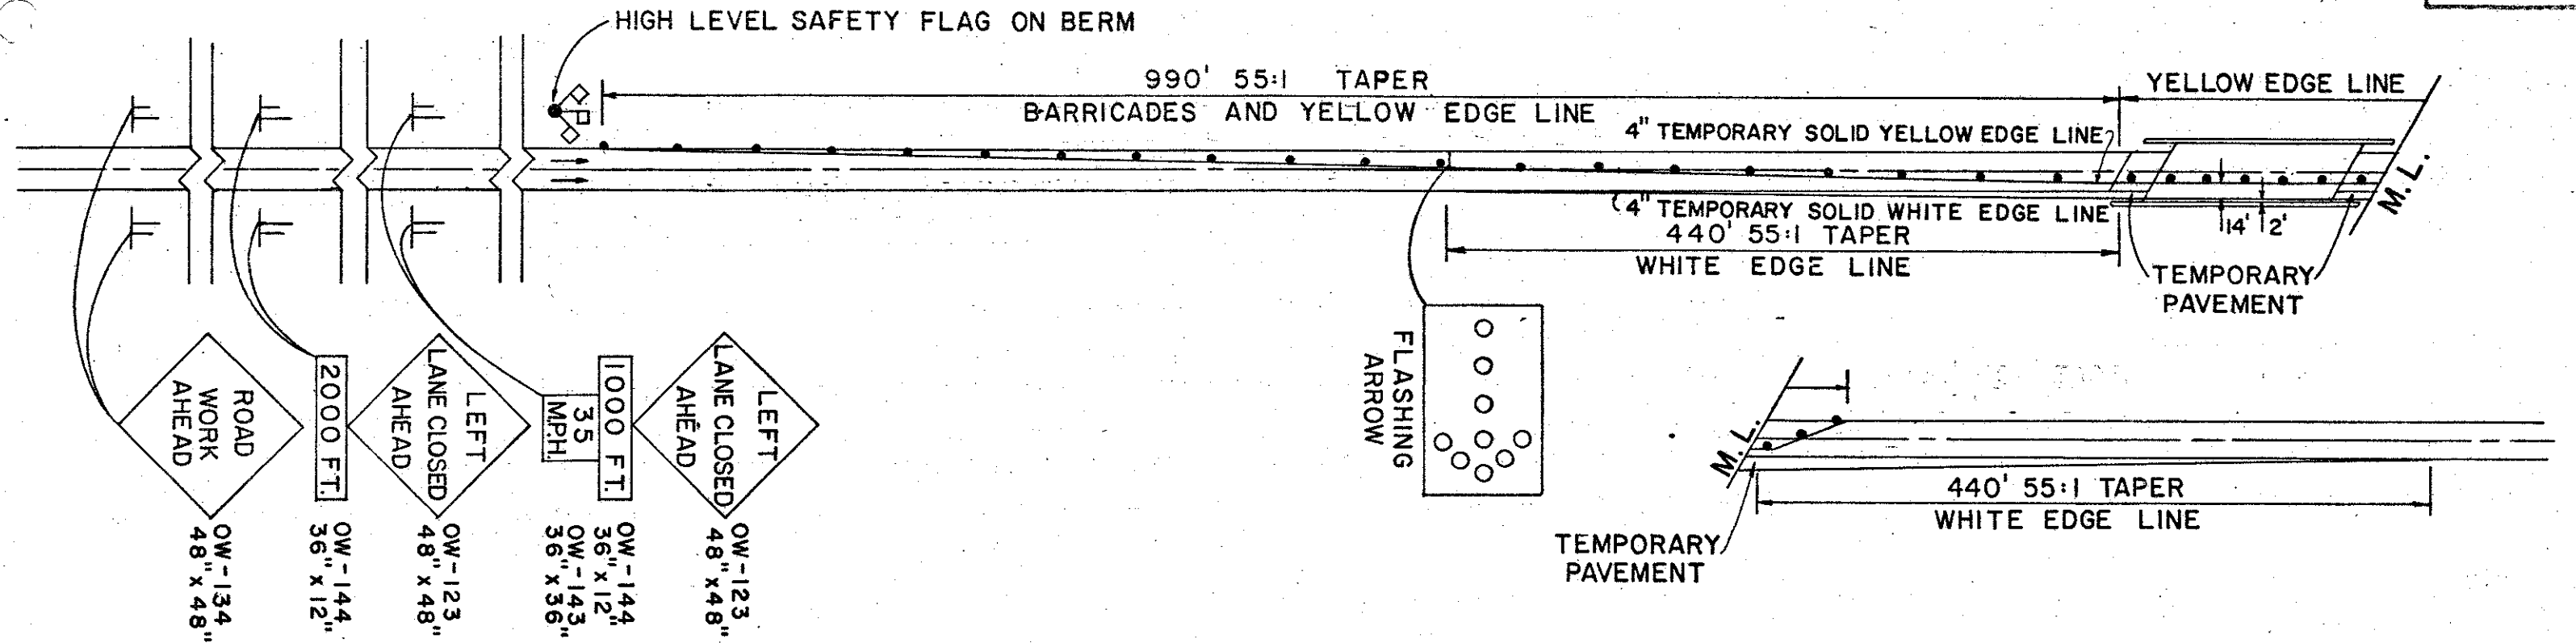

## RIGHT LANE CLOSURES

