


LAKE COUNTY
Sec. LAK-44-379

NOTE: FOR PLAN & PROFILE OF RAMP No 1 & 2, SEE SHEETS 125 & 126.
FOR PLAN & PROFILE OF JACKSON ST. SEE SHEET No 134.

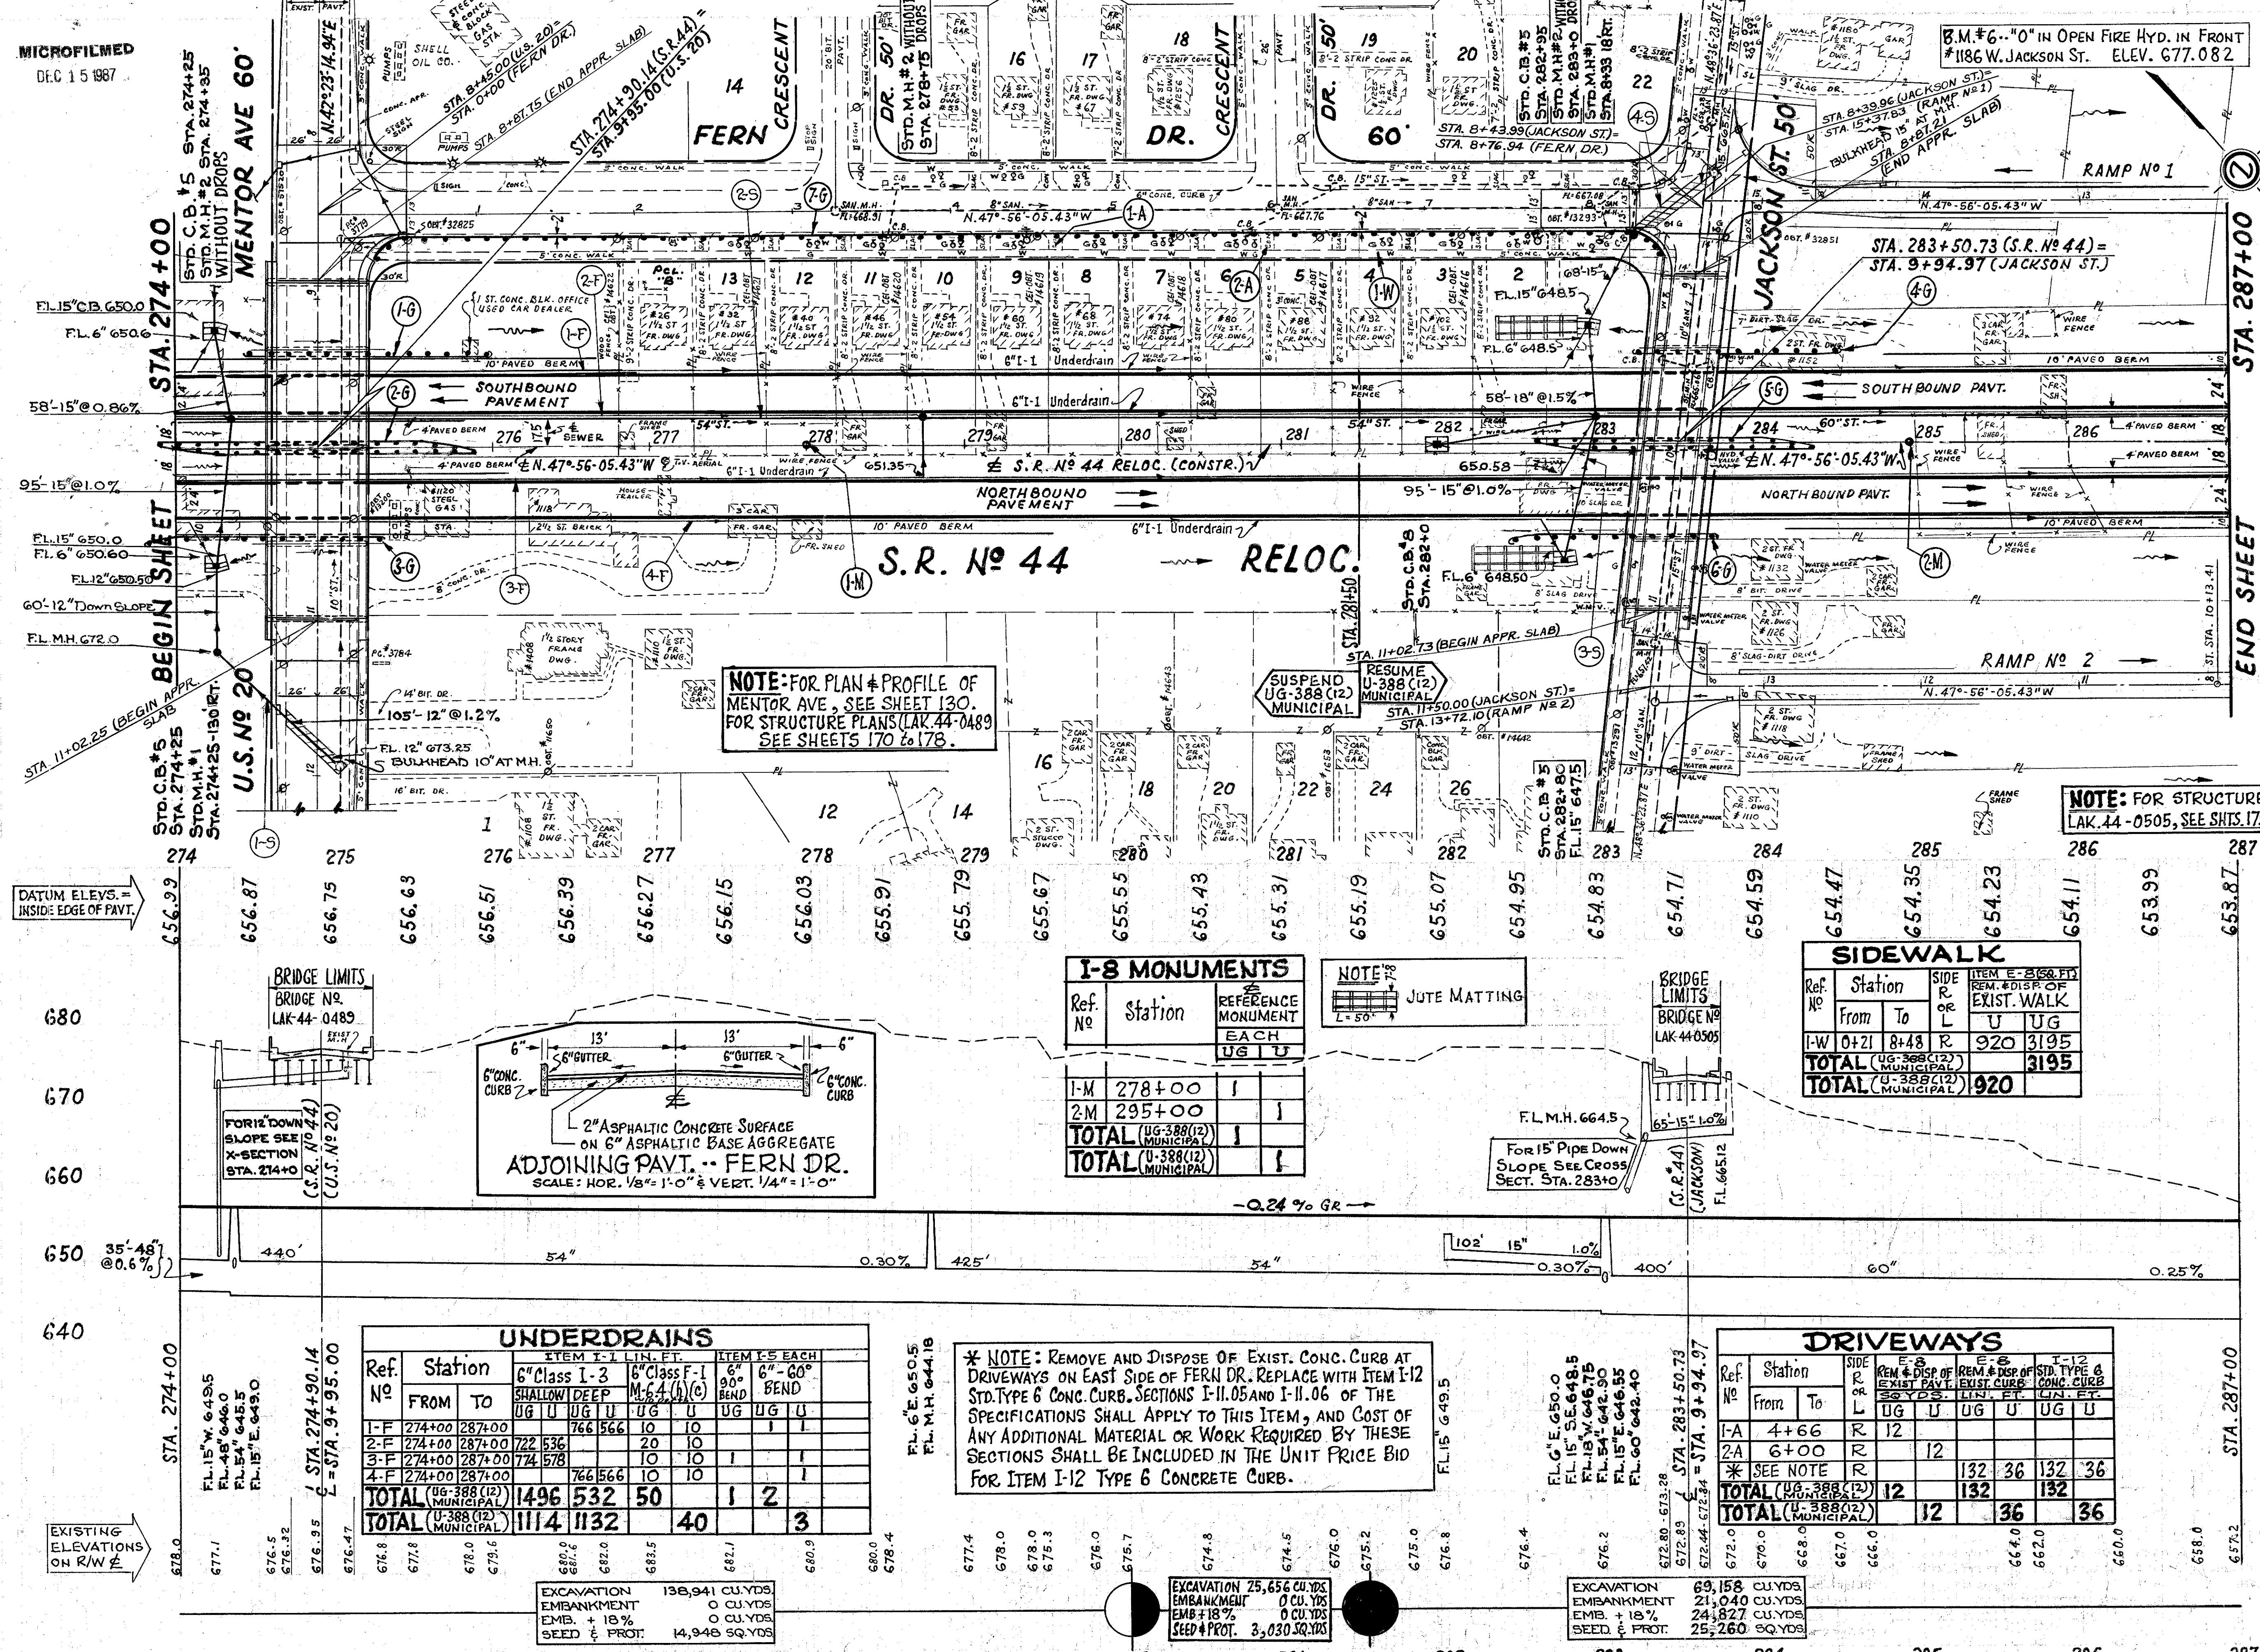

NOTE: FOR PLAN & PROFILE OF MENTOR AVE, SEE SHEET 130.
FOR STRUCTURE PLANS (LAK 44-0489) SEE SHEETS 170 to 178.

NOTE: FOR STRUCTURE PLANS LAK 44-0505, SEE SHTS. 179 to 184

I-8 MONUMENTS			
Ref. No	Station	REFERENCE MONUMENT	EACH UG U
1-M	278+00	1	
2-M	295+00	1	
TOTAL			2

SIDEWALK				
Ref. No	Station	SIDE R	ITEM E-8 (SQ. FT.)	ITEM E-8 (CU. YD.)
	From To		REM. # DISP. OF EXIST. WALK	
1-W	0+21 8+48	R	920	3195
TOTAL			920	3195

UNDERDRAINS										
Ref. No	Station	ITEM I-1 LIN. FT.				ITEM I-5 EACH				
		6" Class I-3 SHALLOW	6" Class I-3 DEEP	M-6.4 (c)	90° BEND	6" - 60" BEND	6" - 60" U	6" - 60" U	6" - 60" U	
1-F	274+00	287+00								
2-F	274+00	287+00	722	536						
3-F	274+00	287+00	724	578						
4-F	274+00	287+00			766	566	10	10		
TOTAL			1496	532	50	1	2	3		

* NOTE: REMOVE AND DISPOSE OF EXIST. CONC. CURB AT DRIVEWAYS ON EAST SIDE OF FERN DR. REPLACE WITH ITEM I-12 STD. TYPE 6 CONC. CURB. SECTIONS I-II.05 AND I-II.06 OF THE SPECIFICATIONS SHALL APPLY TO THIS ITEM, AND COST OF ANY ADDITIONAL MATERIAL OR WORK REQUIRED BY THESE SECTIONS SHALL BE INCLUDED IN THE UNIT PRICE BID FOR ITEM I-12 TYPE 6 CONCRETE CURB.

DRIVEWAYS							
Ref. No	Station	SIDE R	ITEM E-8 (SQ. FT.)	ITEM E-8 (CU. YD.)	ITEM I-12		
					REM. # DISP. OF EXIST. PAVT.	REM. # DISP. OF EXIST. CURB	STD. TYPE 6 CONC. CURB
1-A	4+66	R	12				
2-A	6+00	R	12				
TOTAL			12	132	36	132	36

GUARD RAIL			
Ref. No	Station	I-15 LIN. FT.	
		FROM	TO
1-G	274+48±	275+98±	150.0
2-G	273+88±	275+87±	400.0
3-G	273+01±	275+31±	150.0
4-G	283+28±	284+52±	125.0
5-G	283+65±	284+85±	350.0
6-G	282+50±	283+75±	125.0
7-G	0+37±	8+50±	675.0
TOTAL			1325.0

EXCAVATION	138,941	CU. YDS.
EMBANKMENT	0	CU. YDS.
EMB. + 18%	0	CU. YDS.
SEED & PROT.	14,948	SQ. YDS.

EXCAVATION	25,656	CU. YDS.
EMBANKMENT	0	CU. YDS.
EMB. + 18%	0	CU. YDS.
SEED & PROT.	3,030	SQ. YDS.

EXCAVATION	69,158	CU. YDS.
EMBANKMENT	21,040	CU. YDS.
EMB. + 18%	24,827	CU. YDS.
SEED & PROT.	25,260	SQ. YDS.