


LAKE COUNTY
LAK. 44 - 3.79

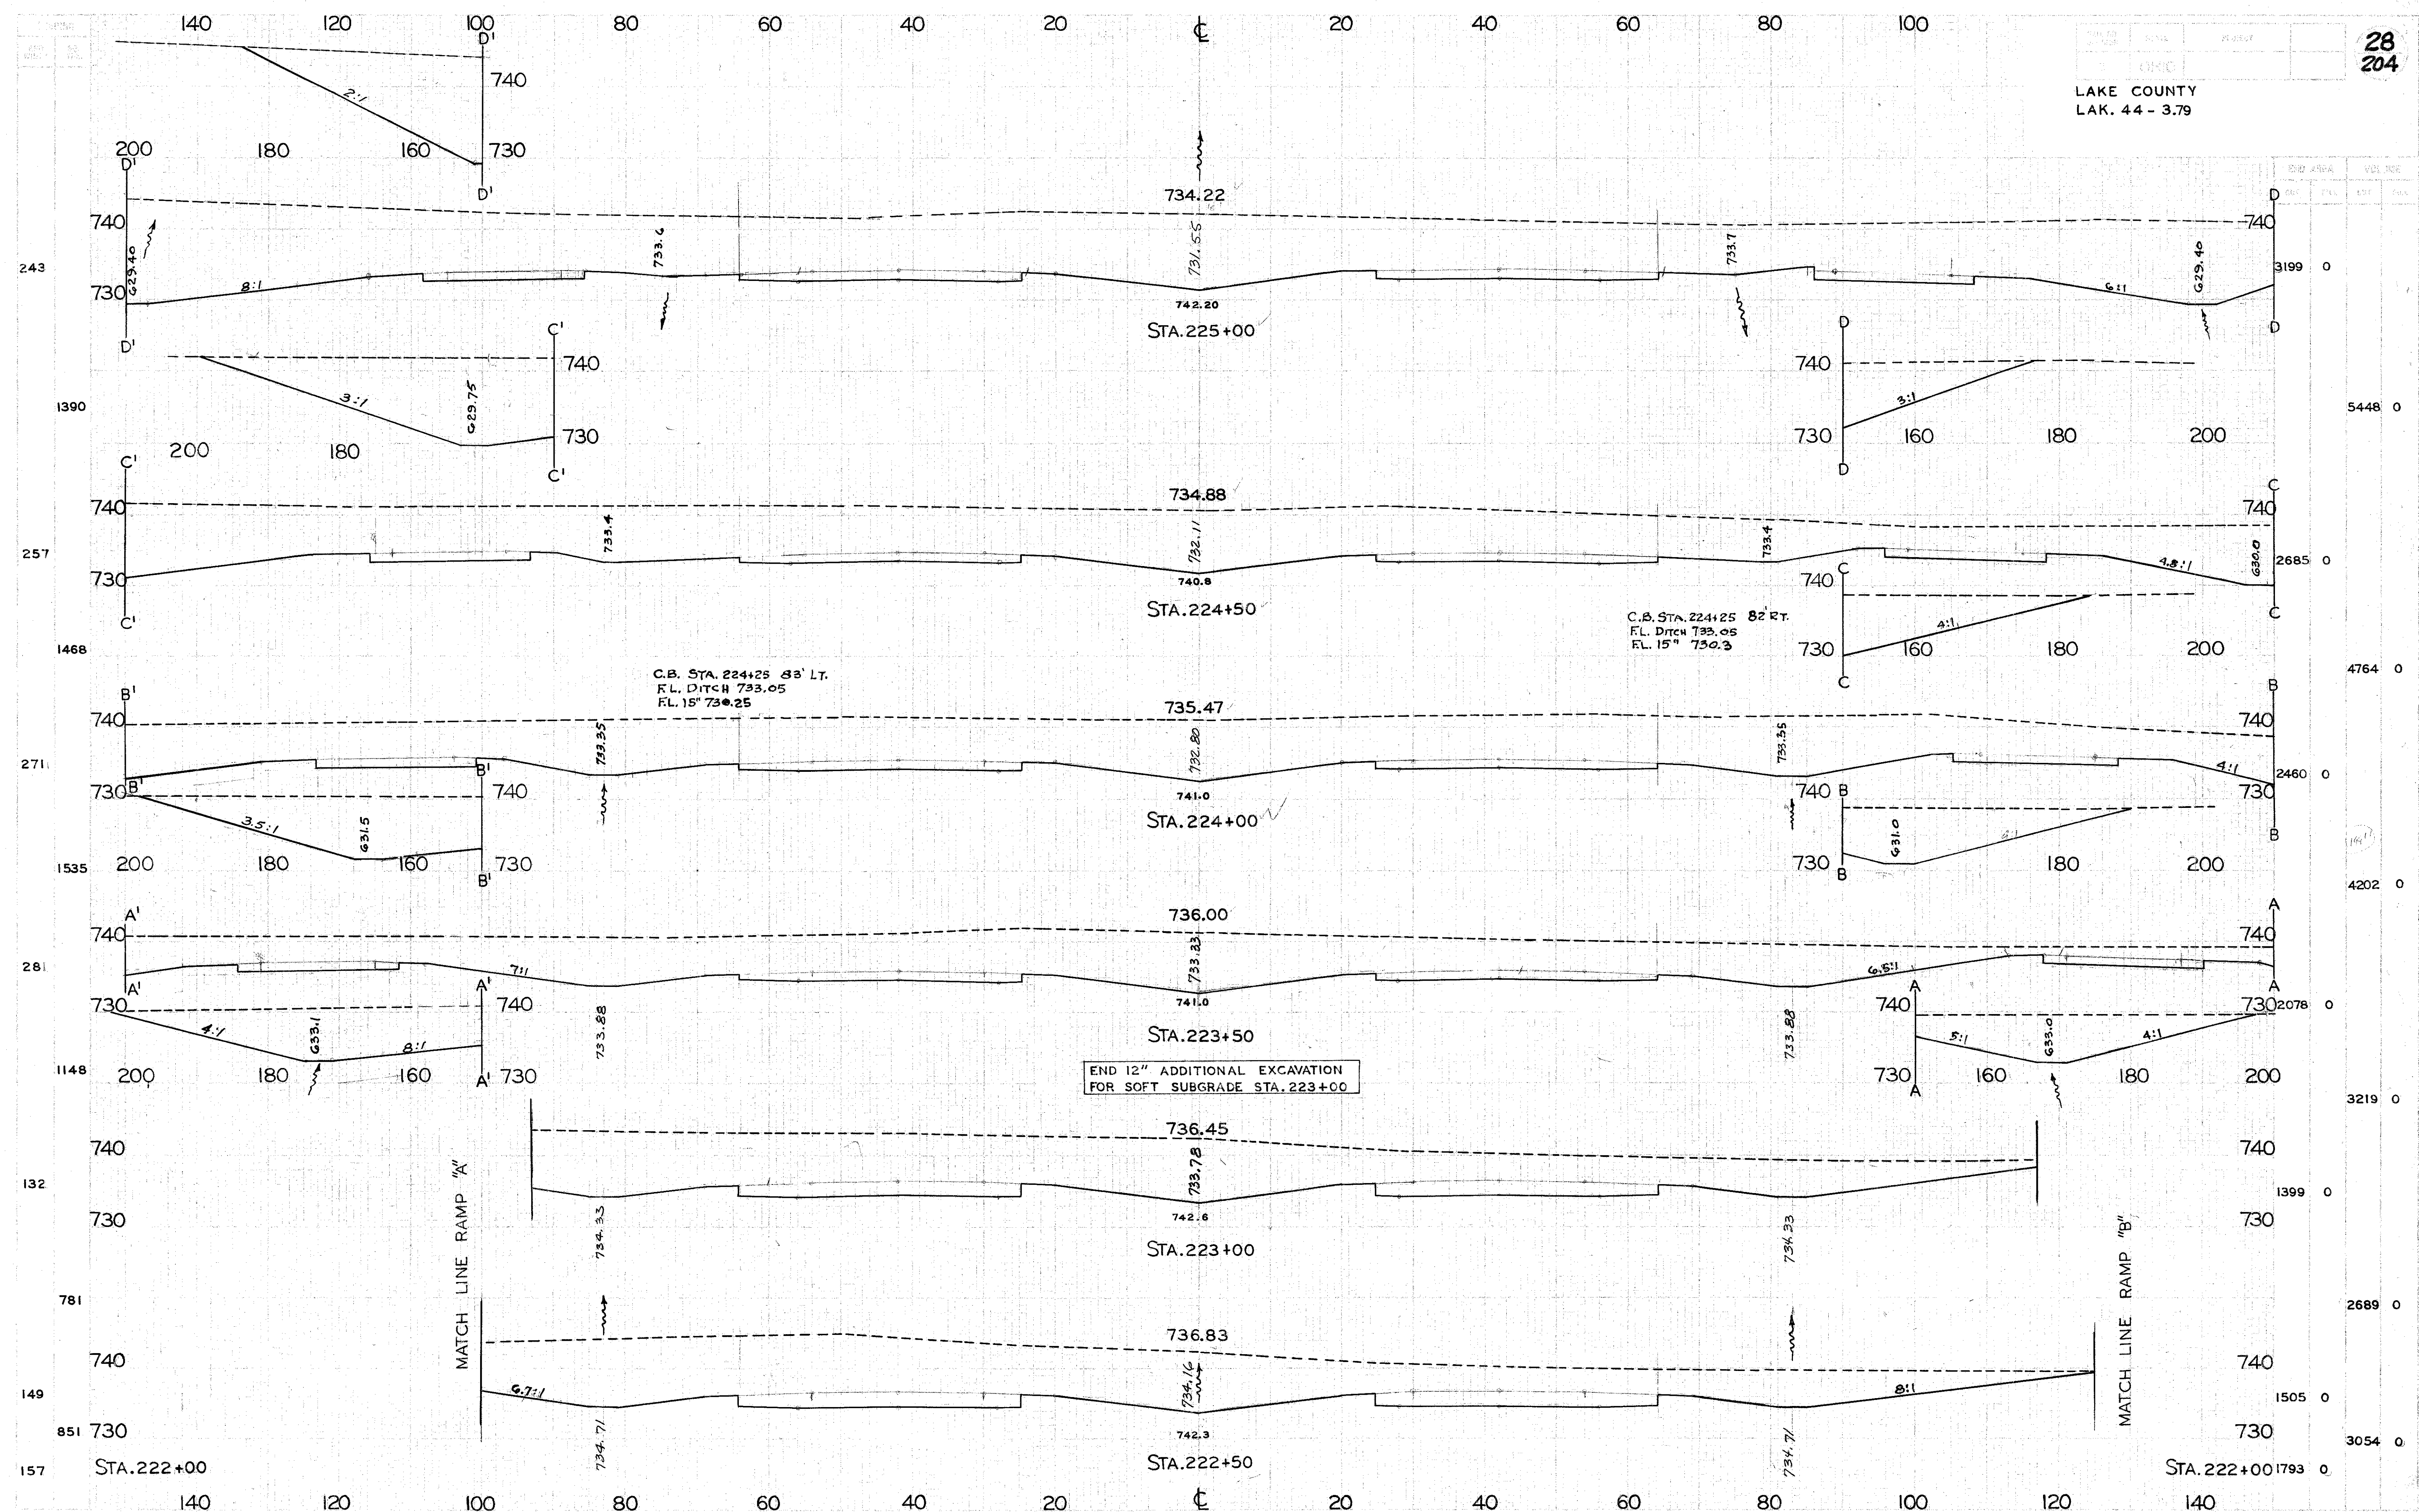

CROSS SECTIONS STA. 222+50 TO STA. 225+00