


140 120 100 80 60 40 20 0 20 40 60 80 100

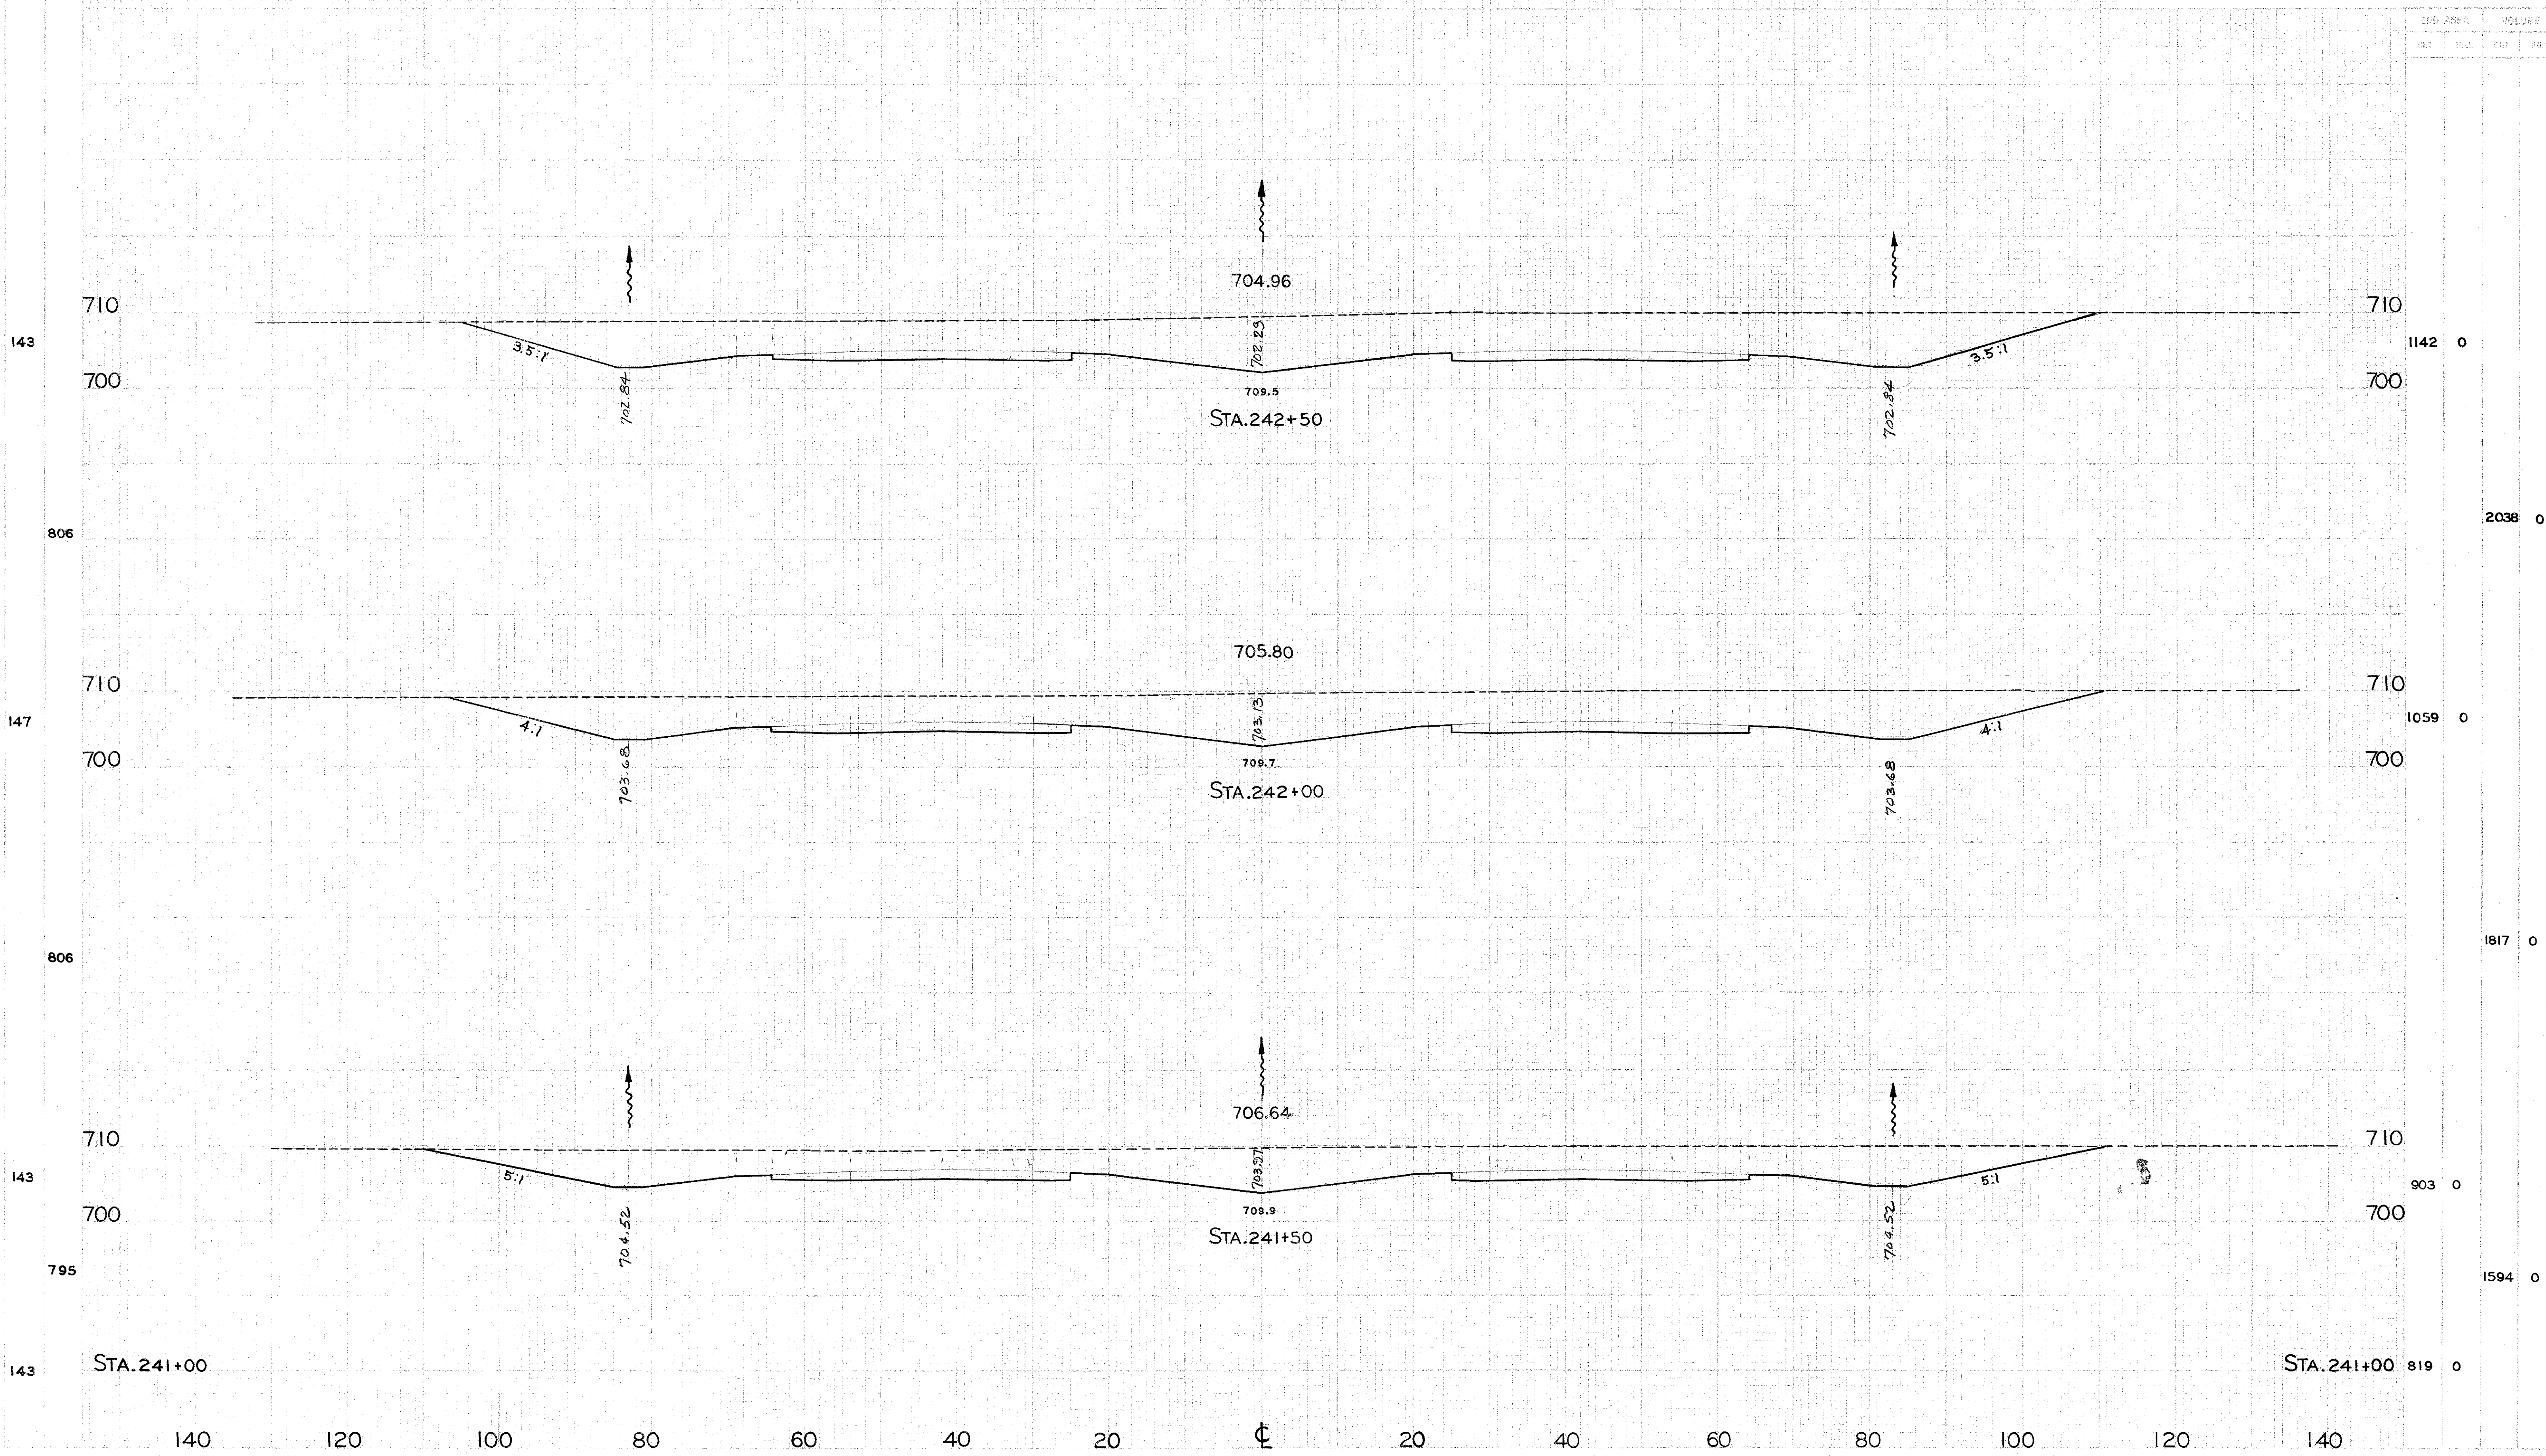

CROSS SECTIONS STA.241+50 TO STA.242+50