


LAKE COUNTY
LAK. - 44 - 3.79

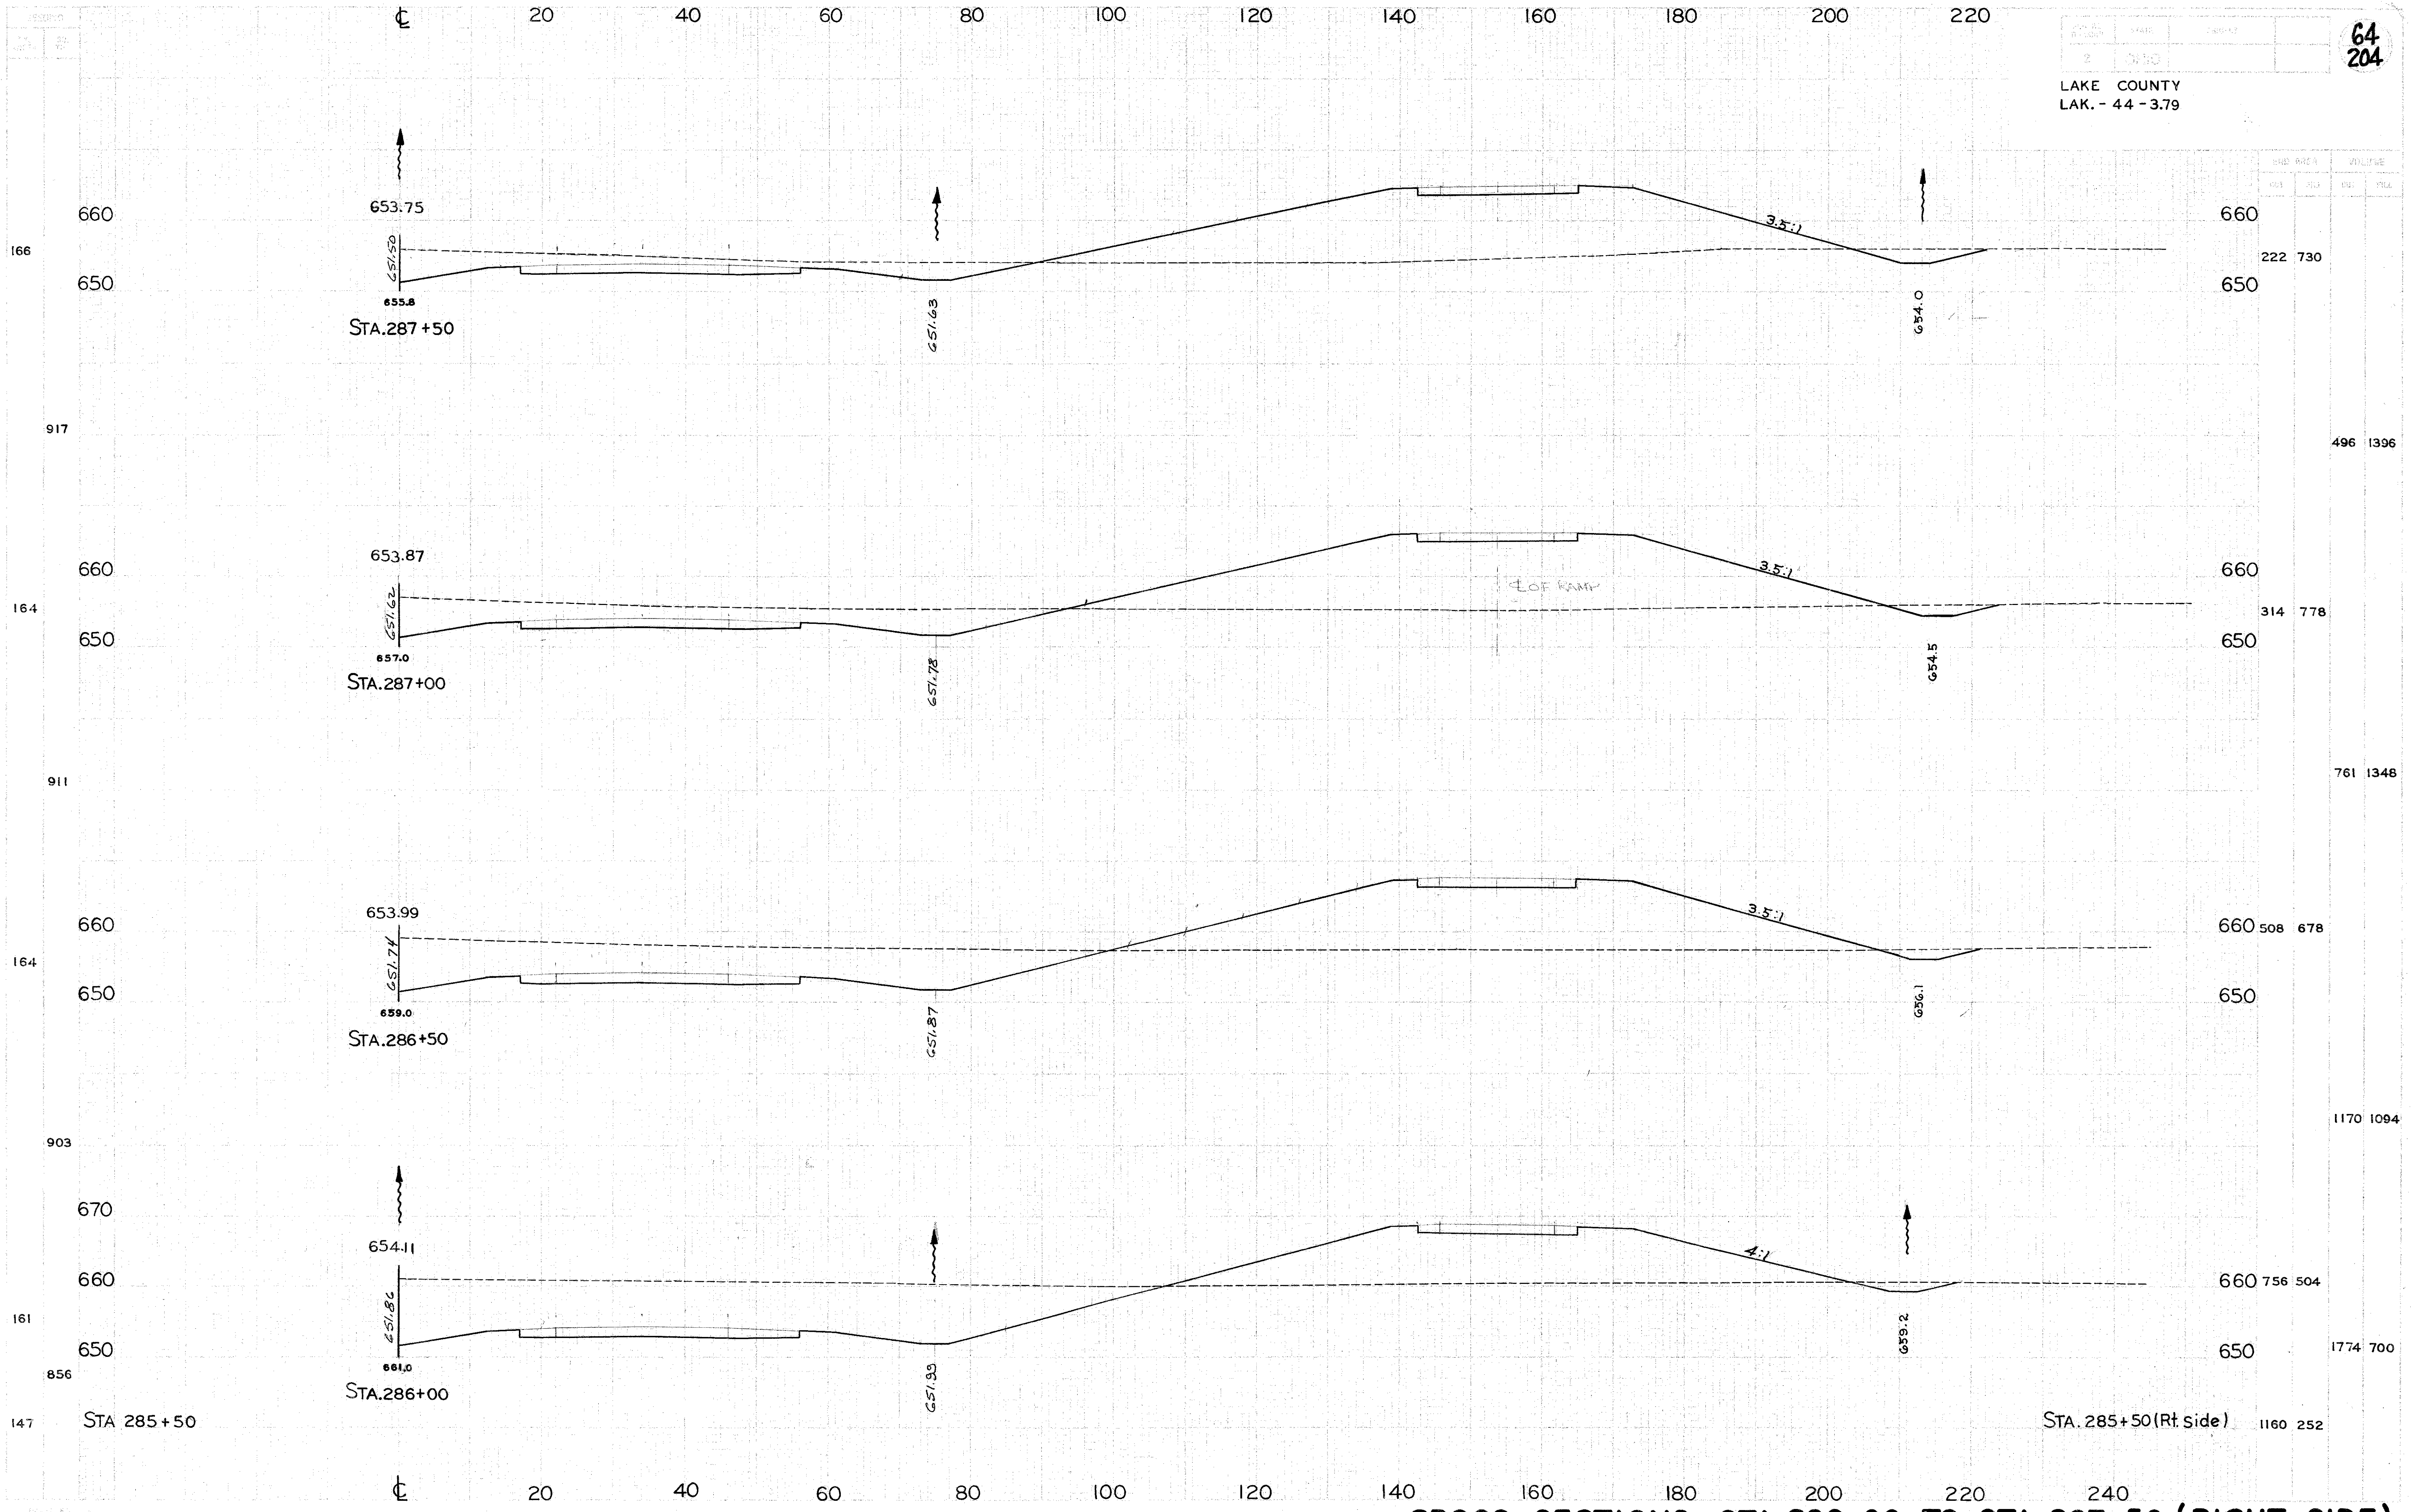

CROSS SECTIONS STA.286+00 TO STA.287+50 (RIGHT SIDE)