


LAKE COUNTY
LAK. - 44 - 3.79

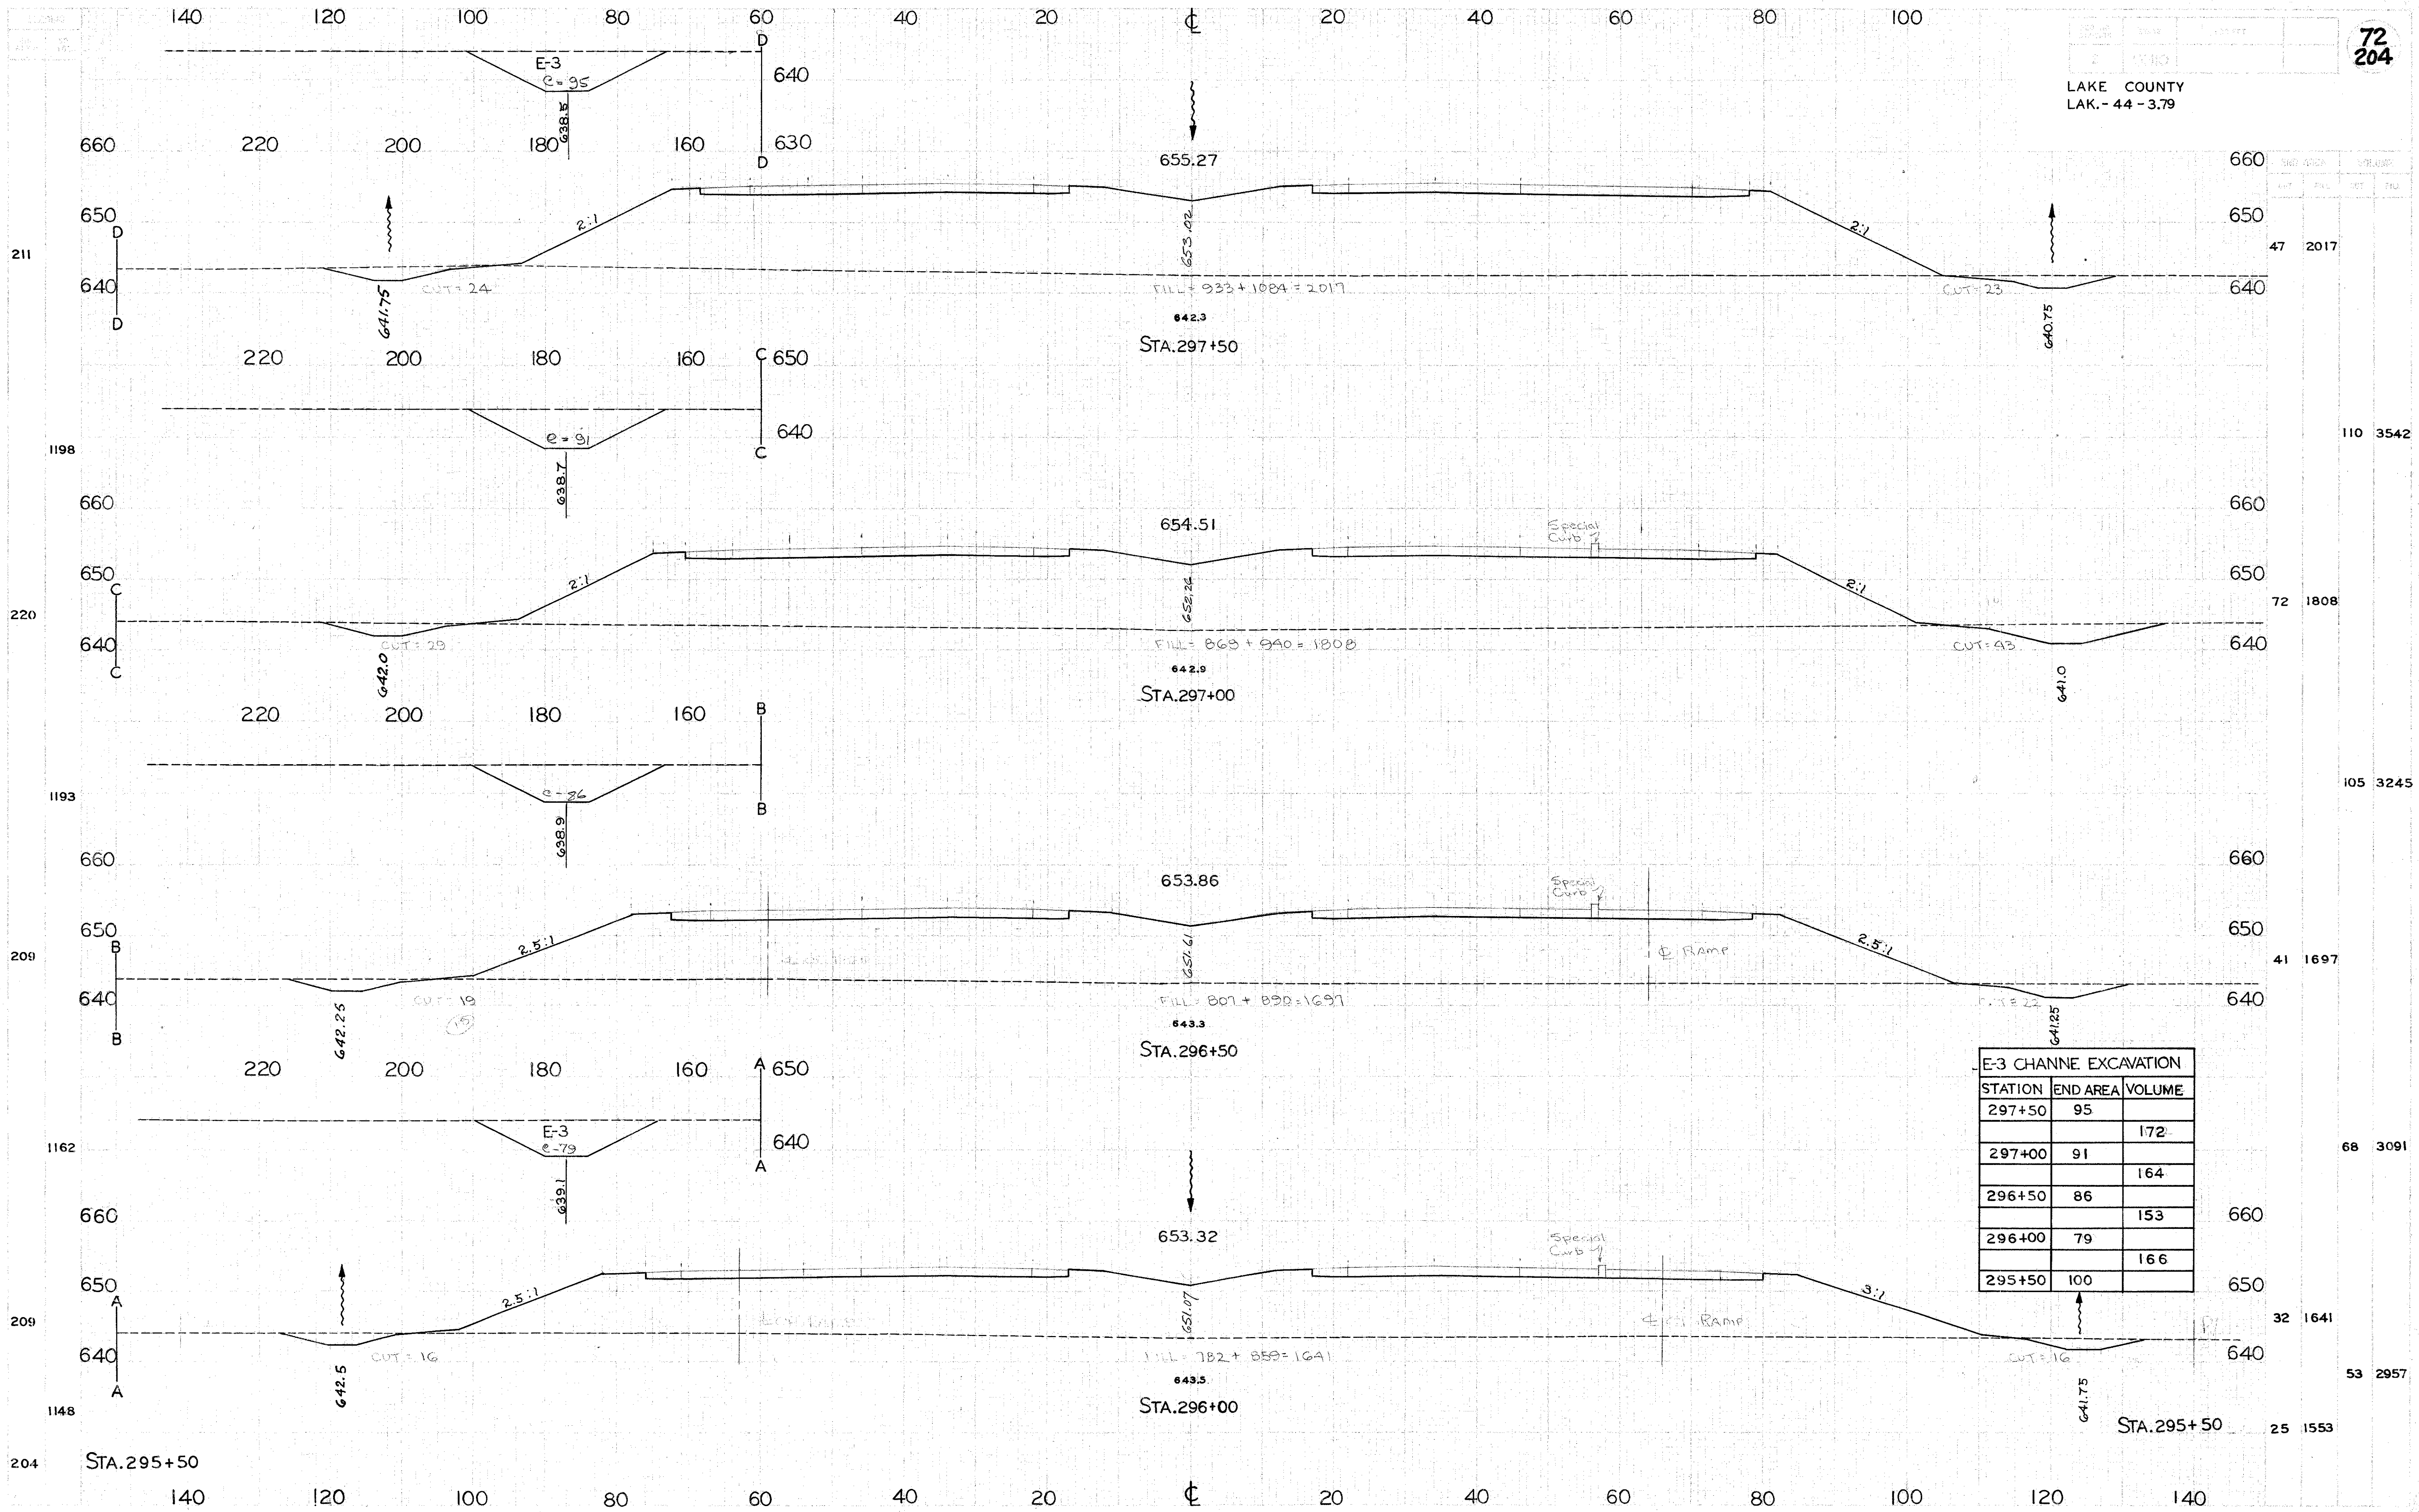

E-3 CHANNE EXCAVATION		
STATION	END AREA	VOLUME
297+50	95	172
297+00	91	164
296+50	86	153
296+00	79	166
295+50	100	

CROSS SECTIONS STA.296+00 TO STA.297+50