


LAKE COUNTY
LAK-44-3.79

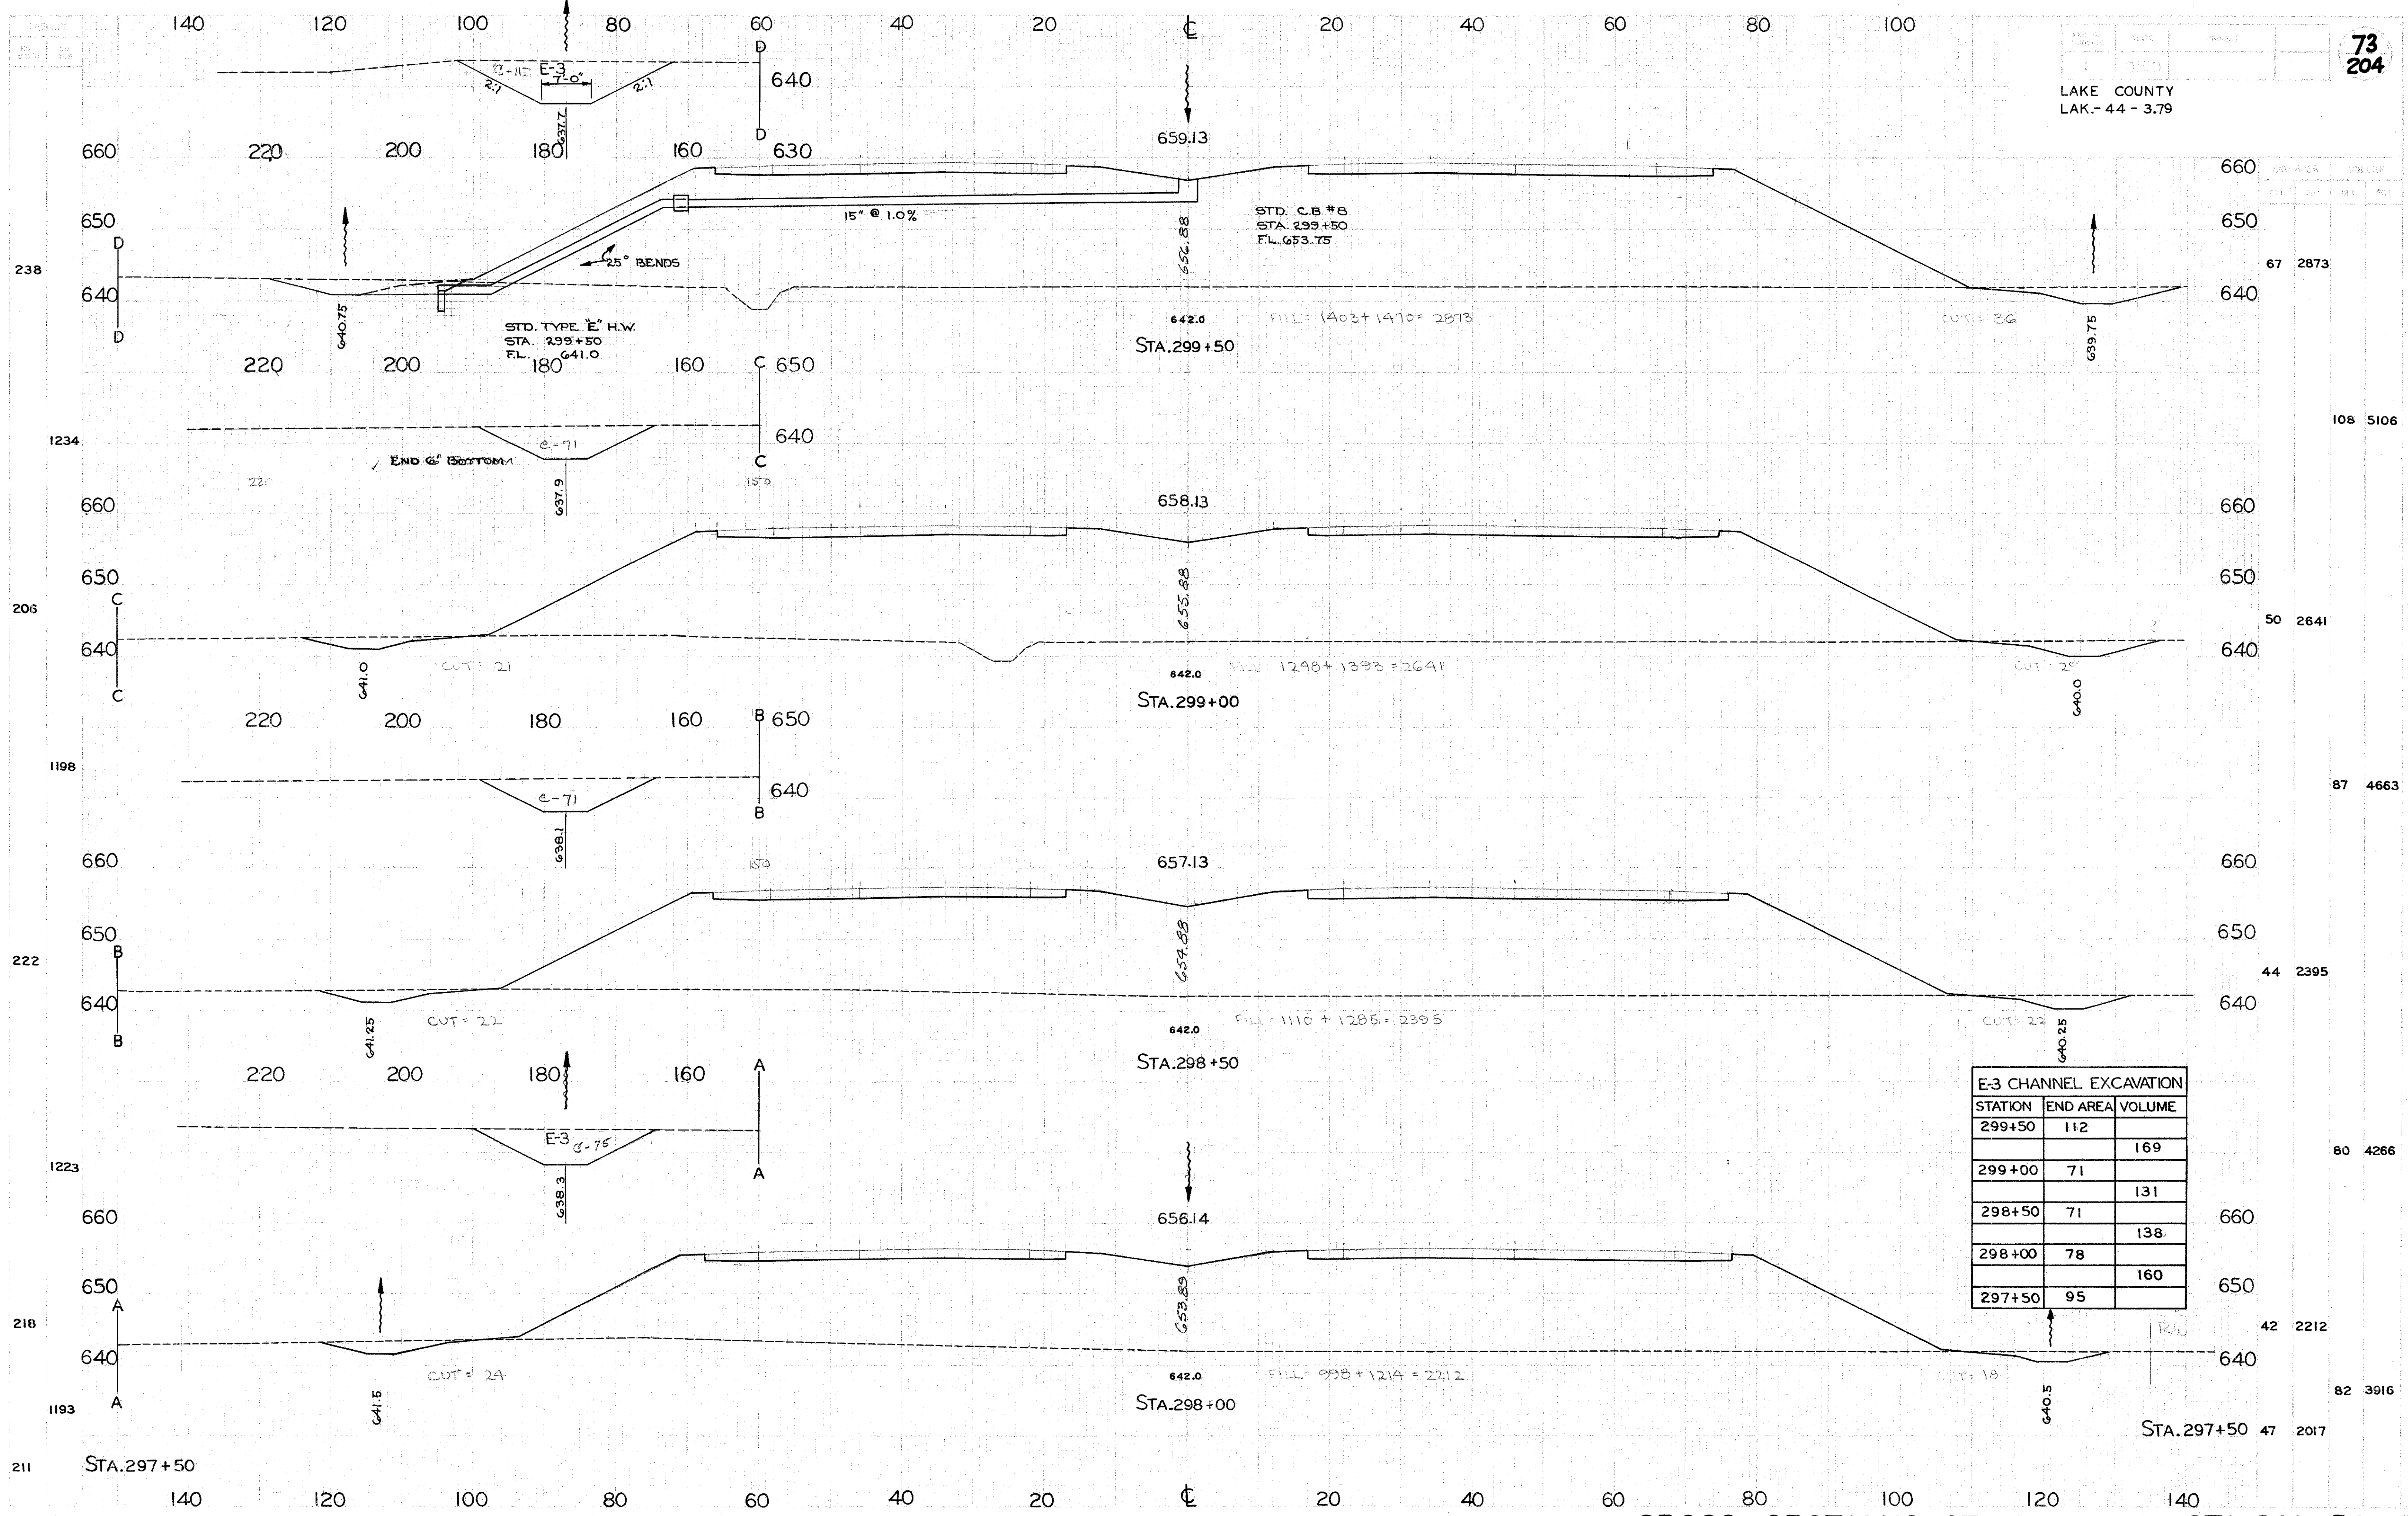

E-3 CHANNEL EXCAVATION		
STATION	END AREA	VOLUME
299+50	112	169
299+00	71	131
298+50	71	138
298+00	78	160
297+50	95	

CROSS SECTIONS STA. 298+00 TO STA. 299+50