


LAKE COUNTY
LAK.-44-3.79

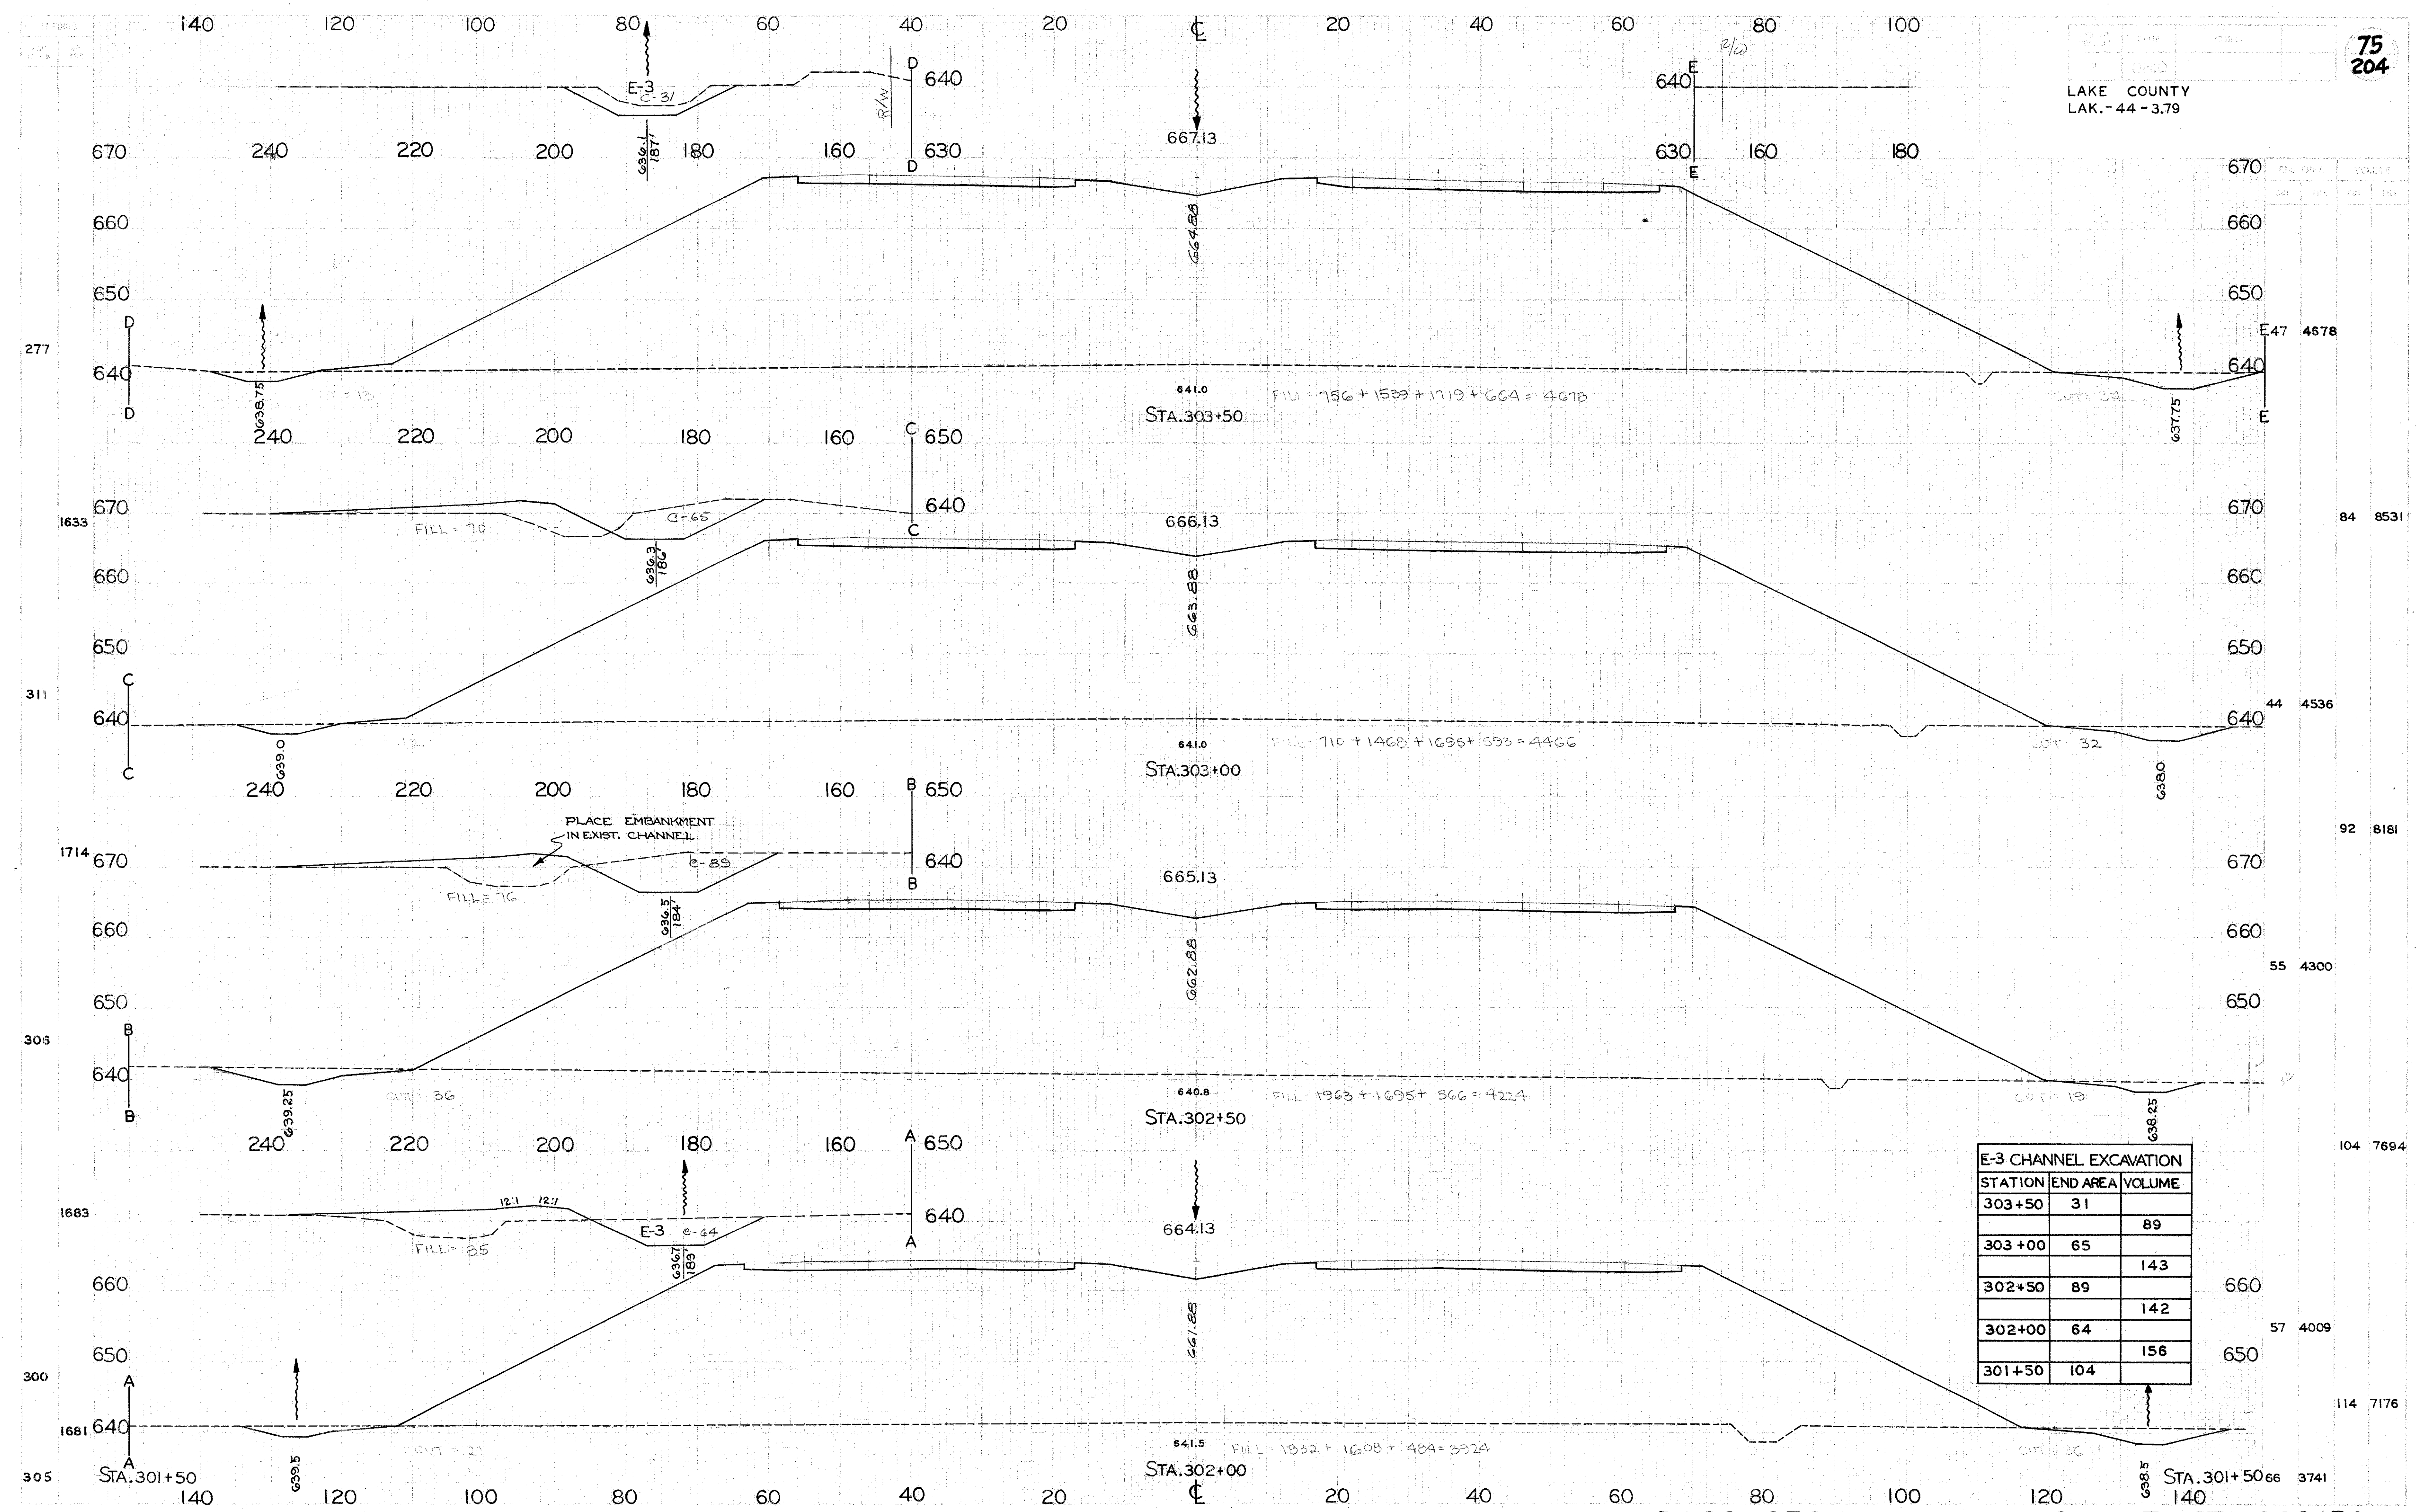

E-3 CHANNEL EXCAVATION		
STATION	END AREA	VOLUME
303+50	31	89
303+00	65	143
302+50	89	142
302+00	64	156
301+50	104	

CROSS SECTIONS STA. 302+00 TO STA. 303+50