


LAKE COUNTY  
LAK-44-3.79

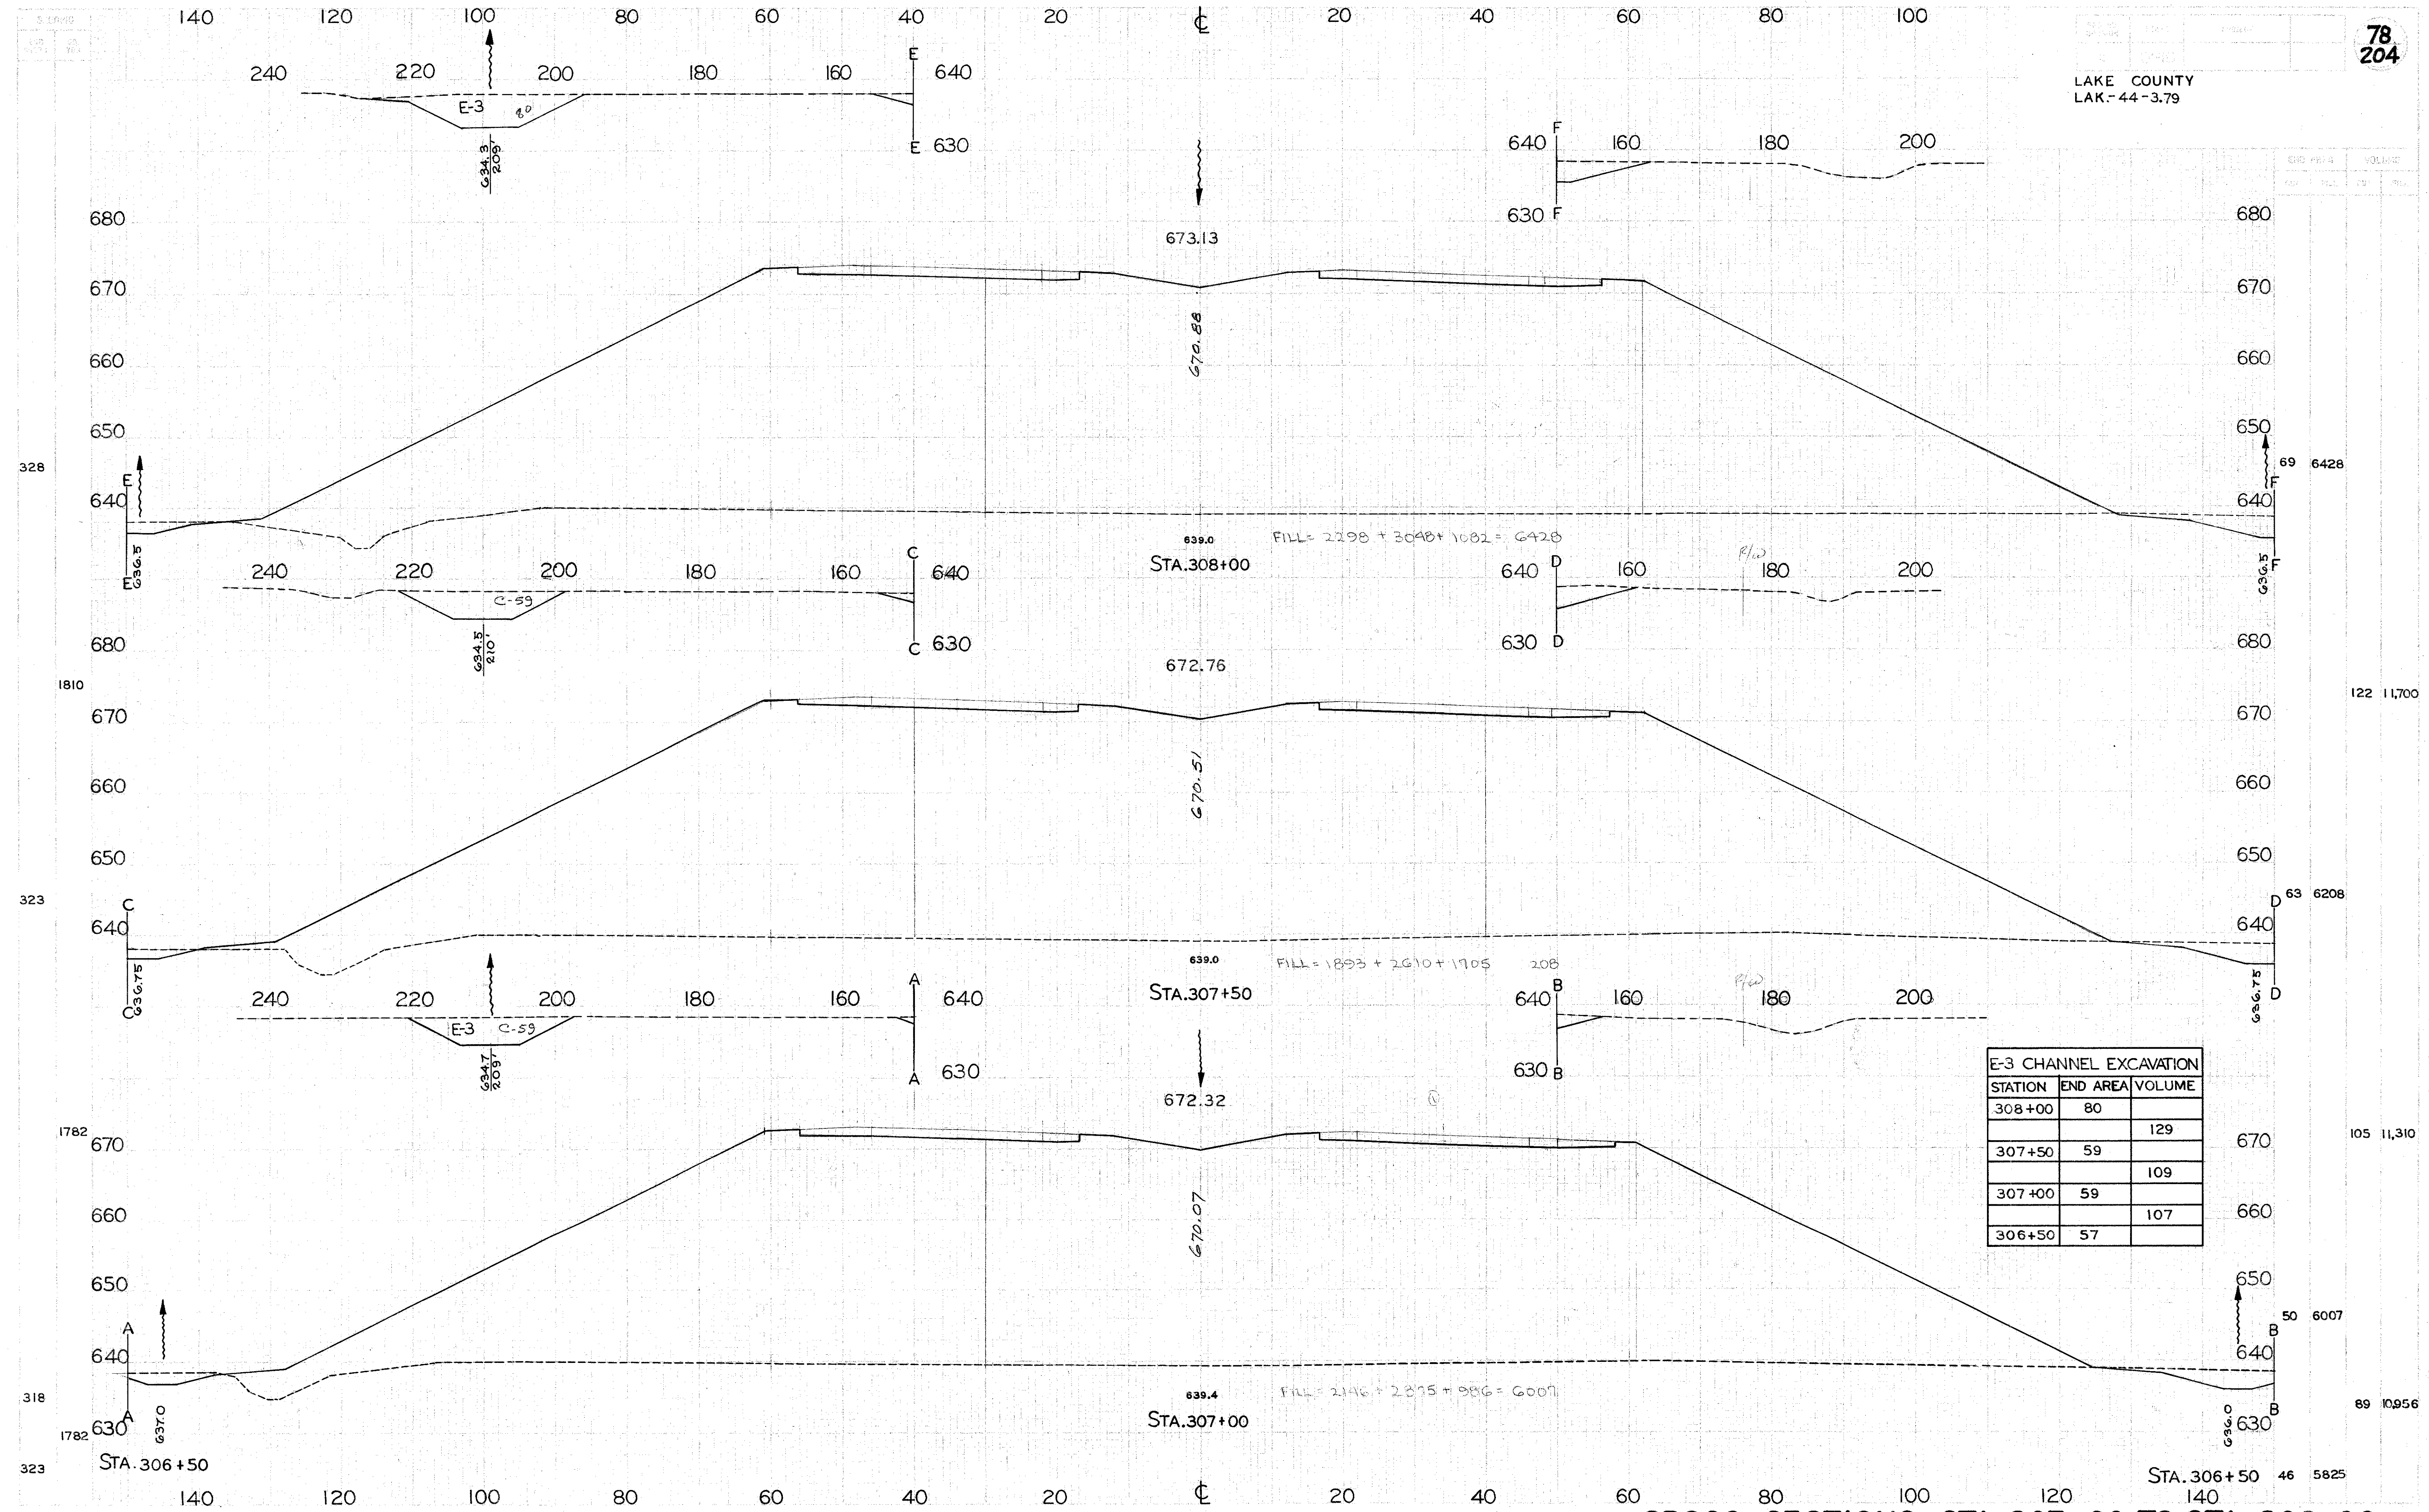

CROSS SECTIONS STA. 307+00 TO STA. 308+00