


LAKE COUNTY  
LAK. - 44 - 3.79

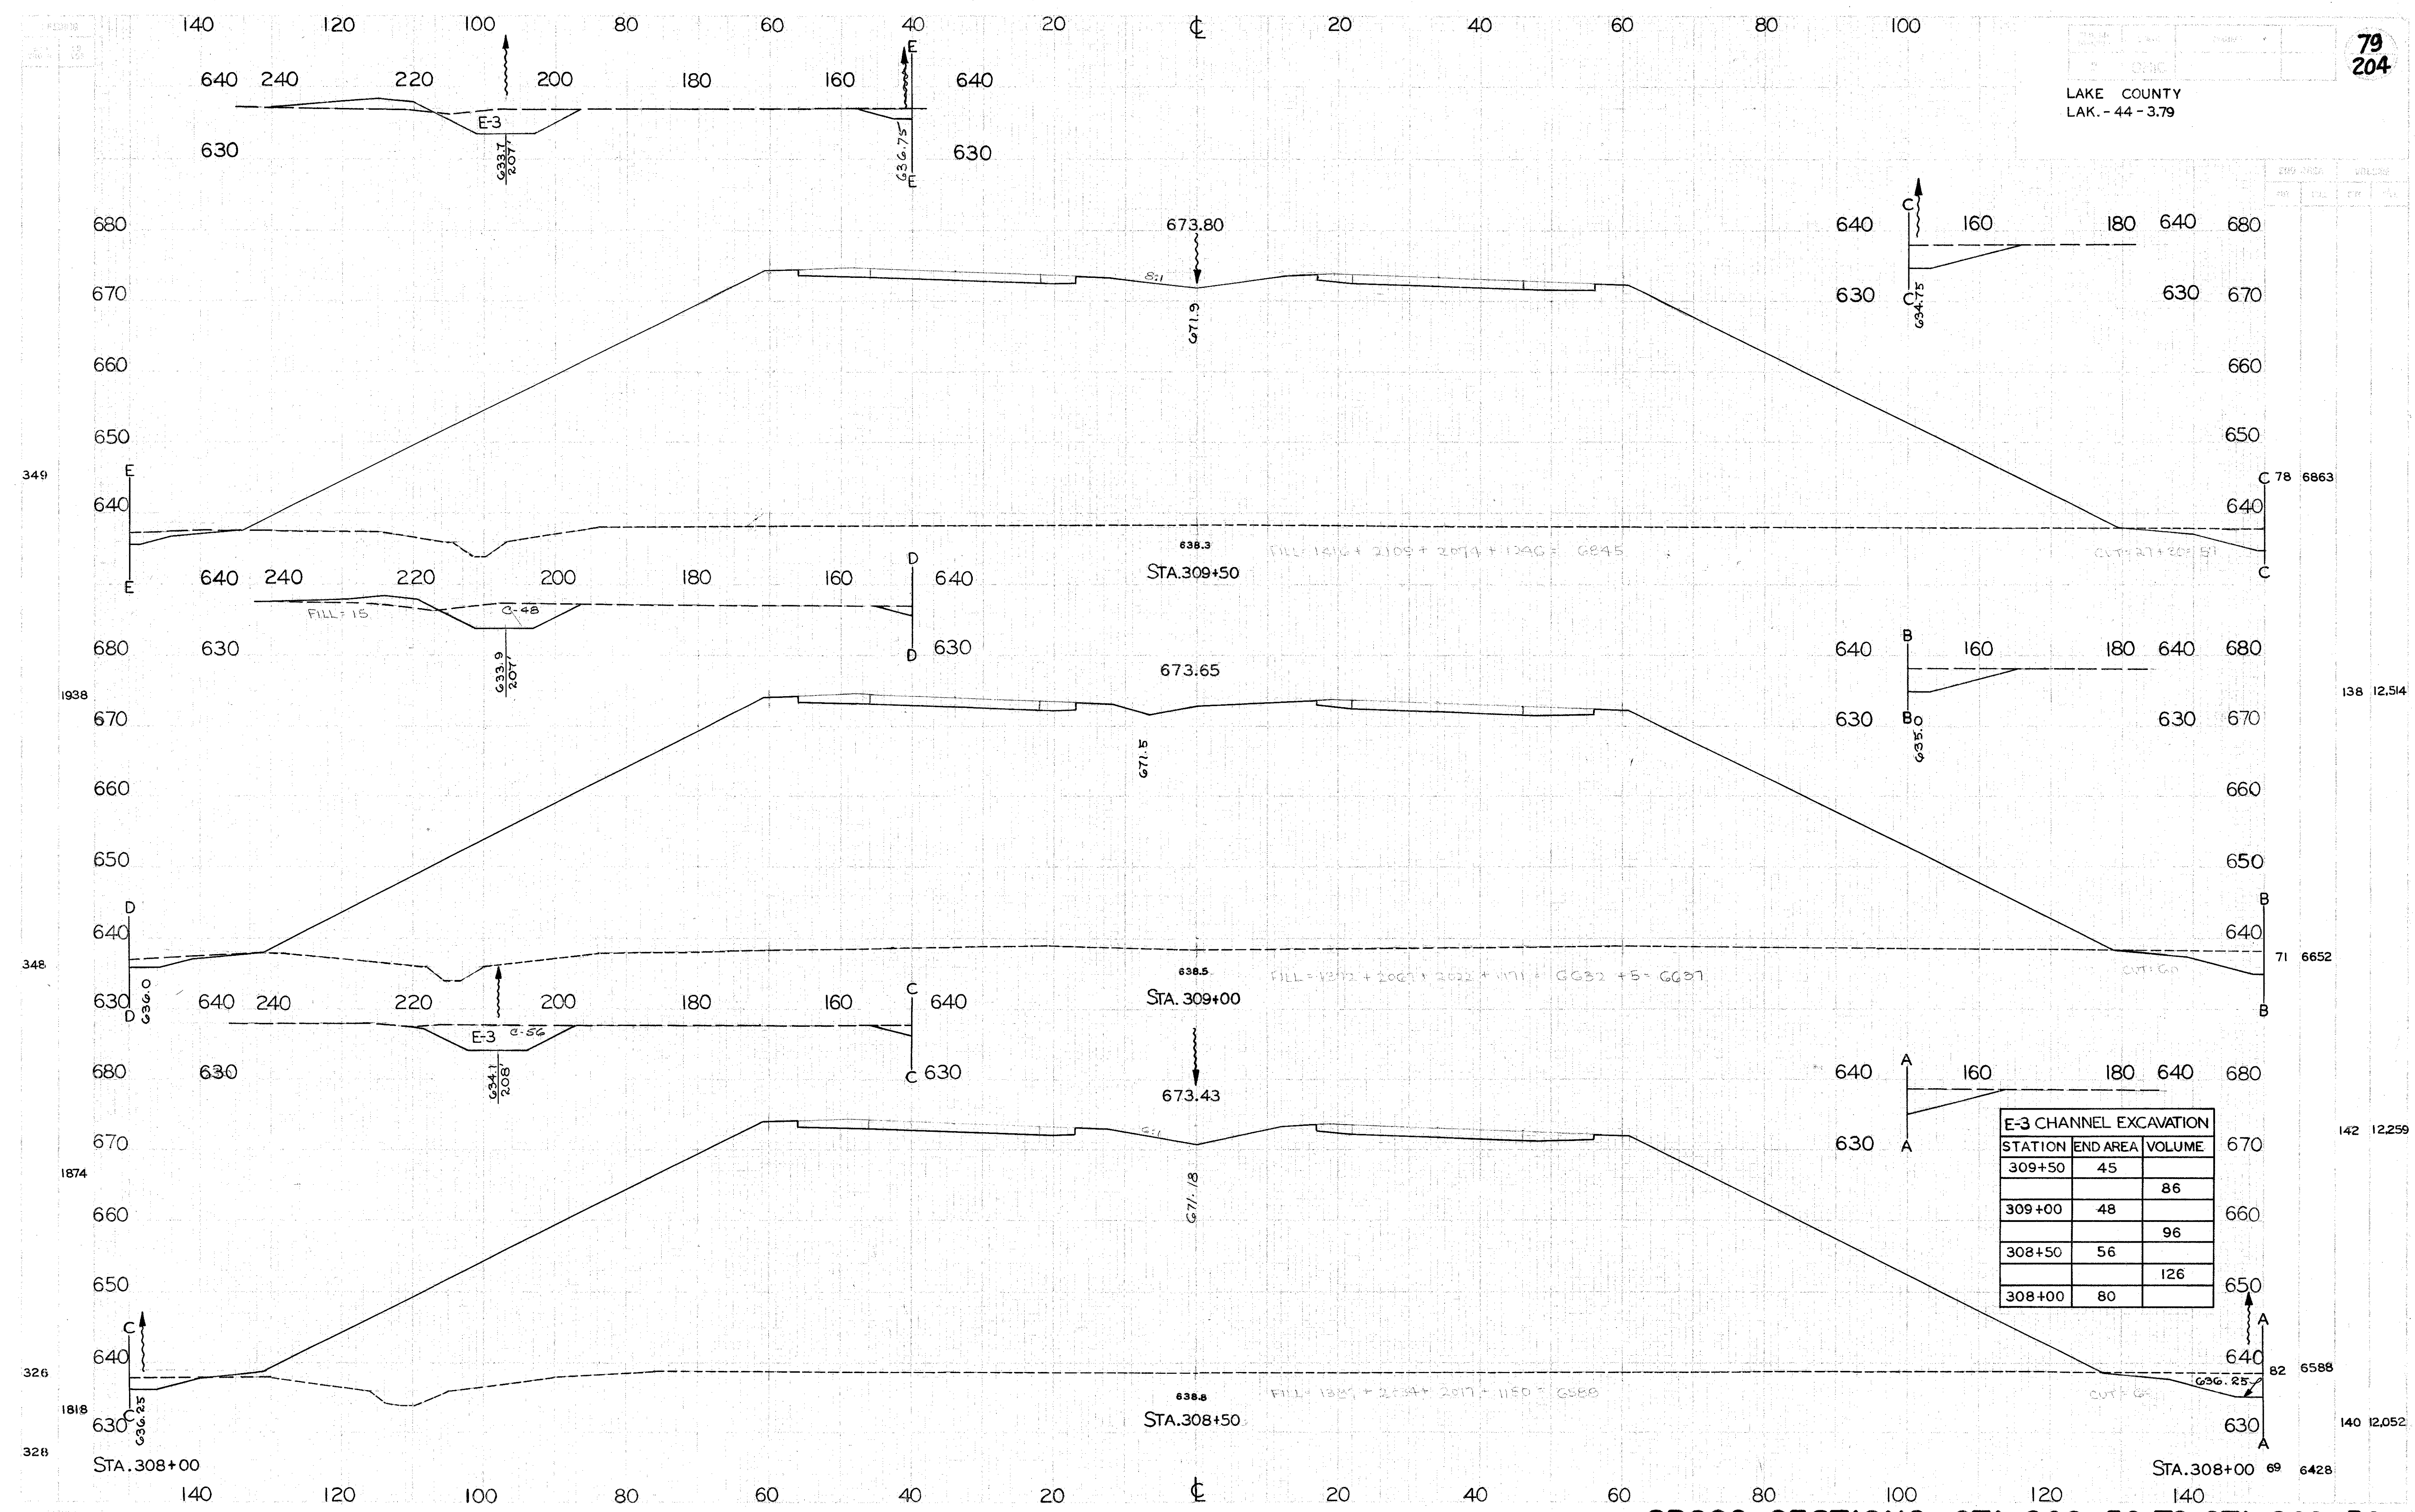

CROSS SECTIONS STA. 308+50 TO STA. 309+50